


ROUTE VARIOUS	SECTION 2008-053 BP	COUNTY VARIOUS	TOTAL SHEETS 69	SHEET NUMBER 35
------------------	------------------------	-------------------	--------------------	--------------------

CONTRACT NO. 60F04

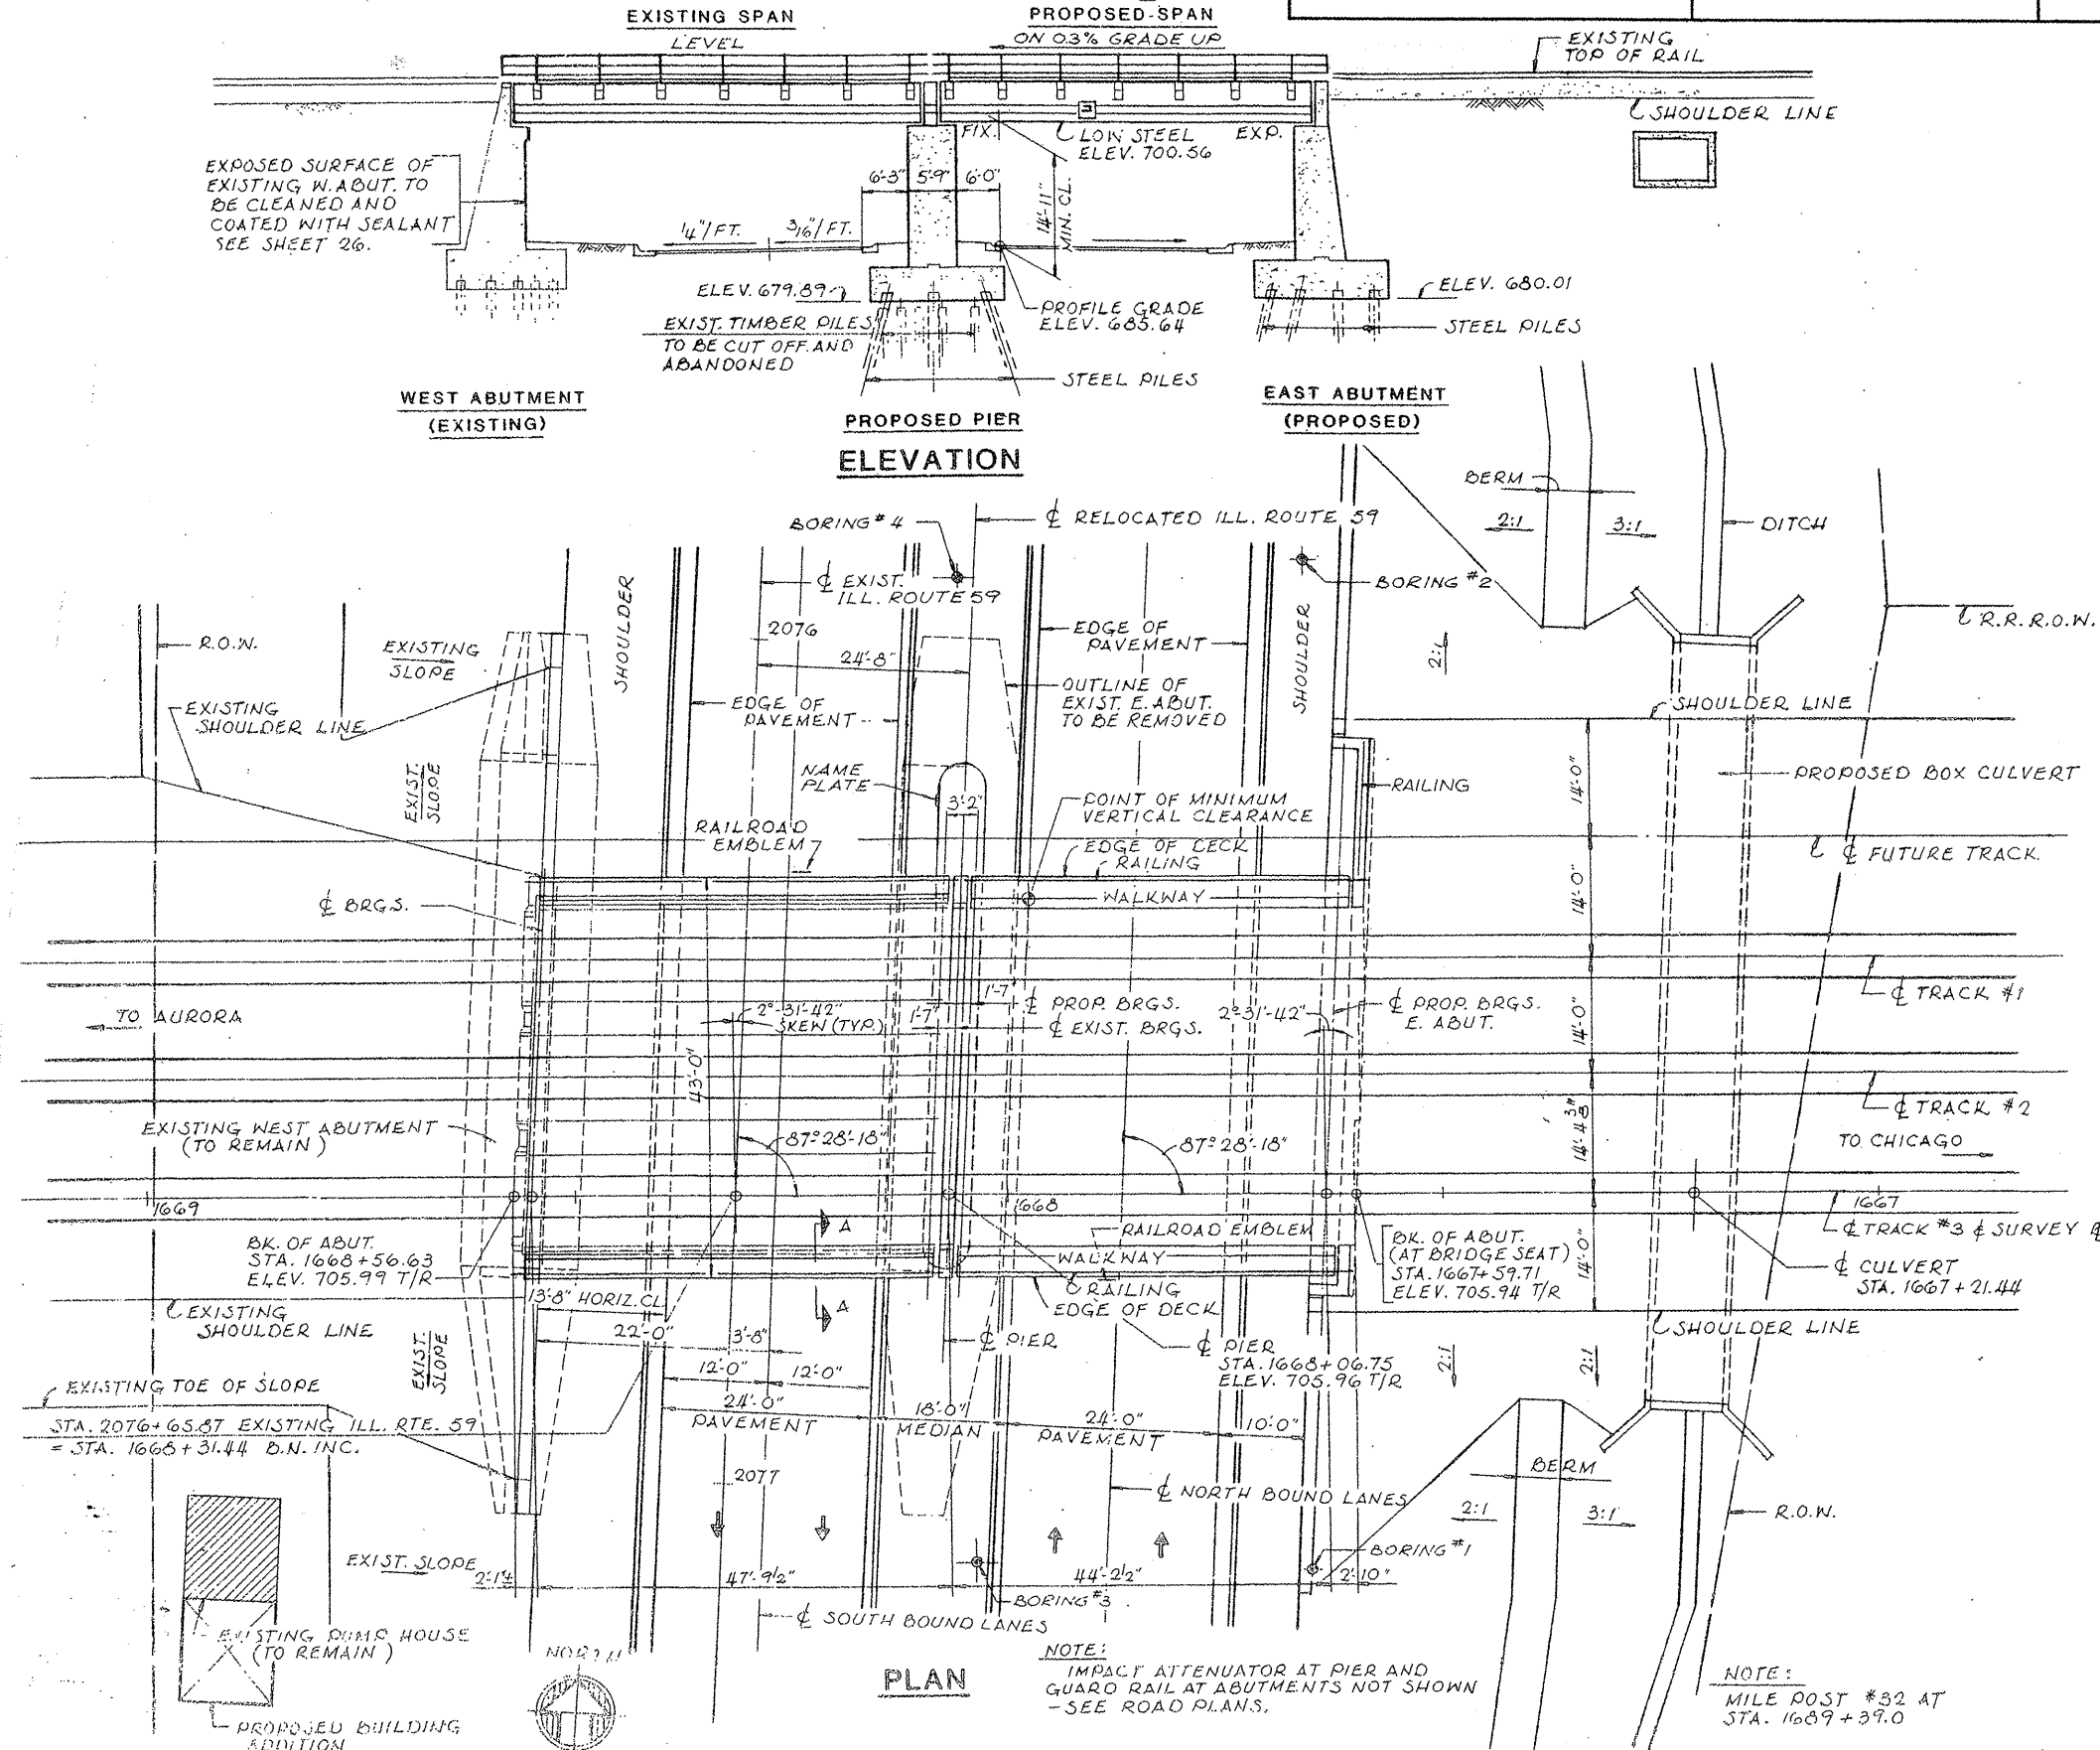

FOR INFORMATION ONLY

LOCATION NO. 7
EXIST. BRIDGE PLANS
BNSF RR OVER IL 59
SN 022-0038