


ROUTE VARIOUS	SECTION 2008-053 BP	COUNTY VARIOUS	TOTAL SHEETS 69	SHEET NUMBER 44
------------------	------------------------	-------------------	-----------------------	-----------------------

CONTRACT NO. 60F04

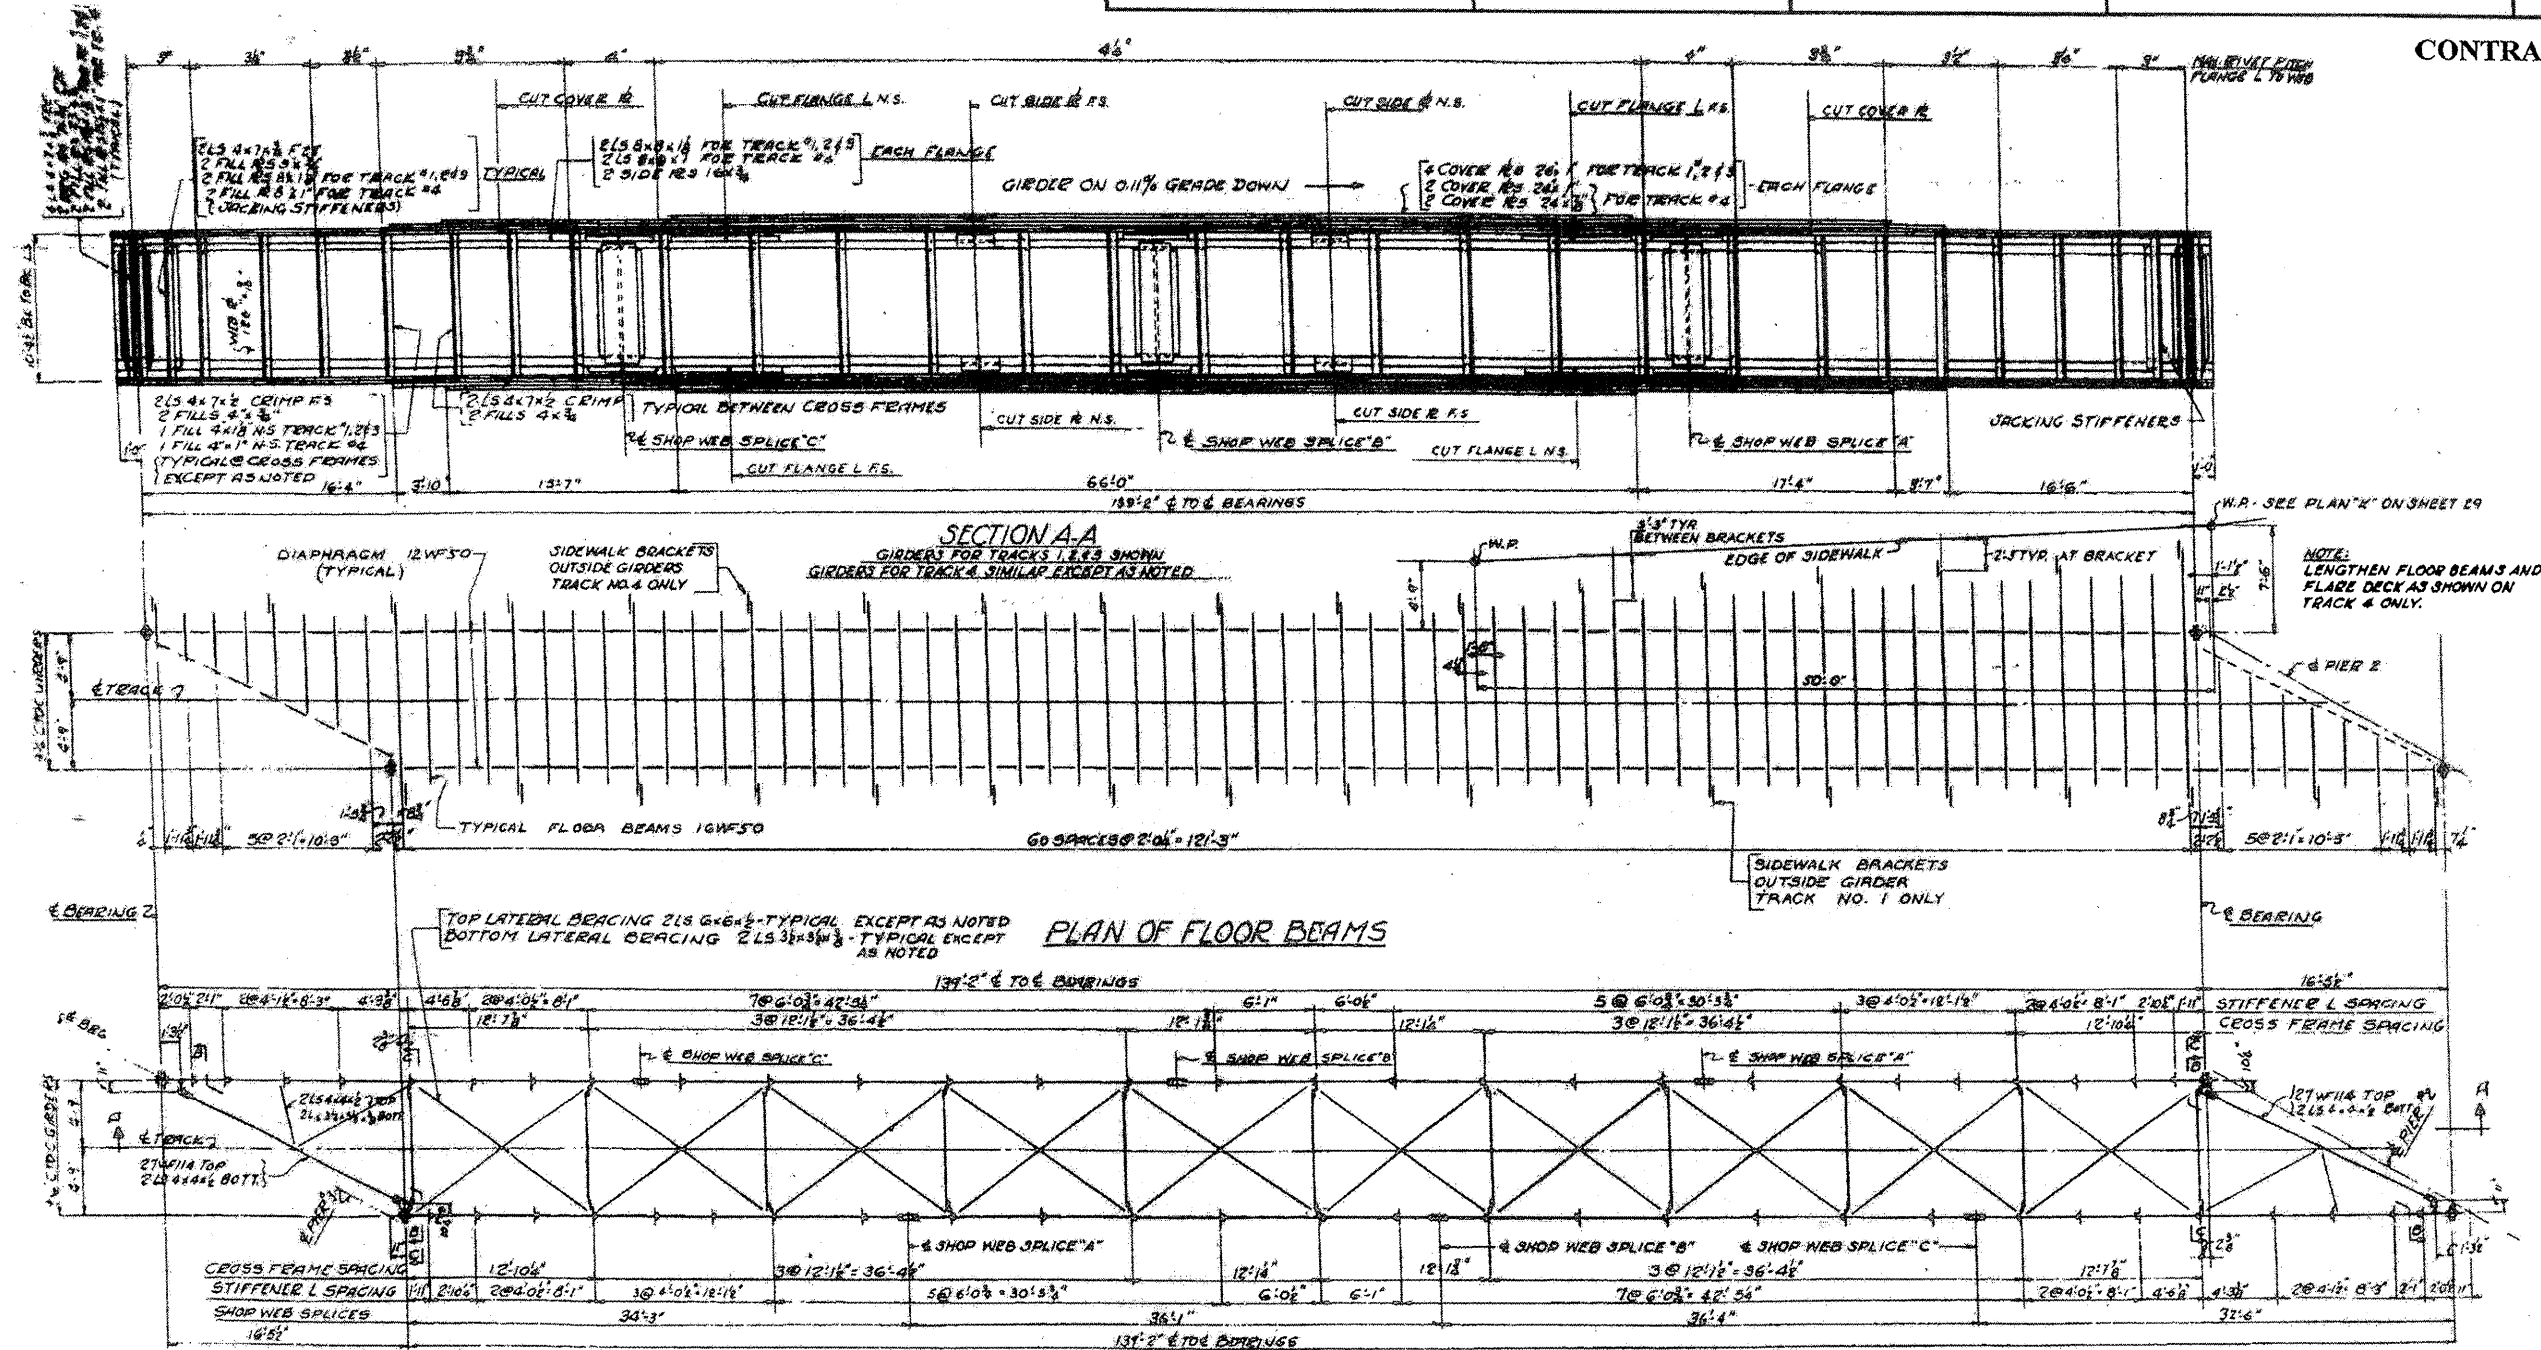

LOCATION NO. 9

**EXIST. BRIDGE PLANS
UP RR OVER I-90/94 & CTA
SN 016-0119**