
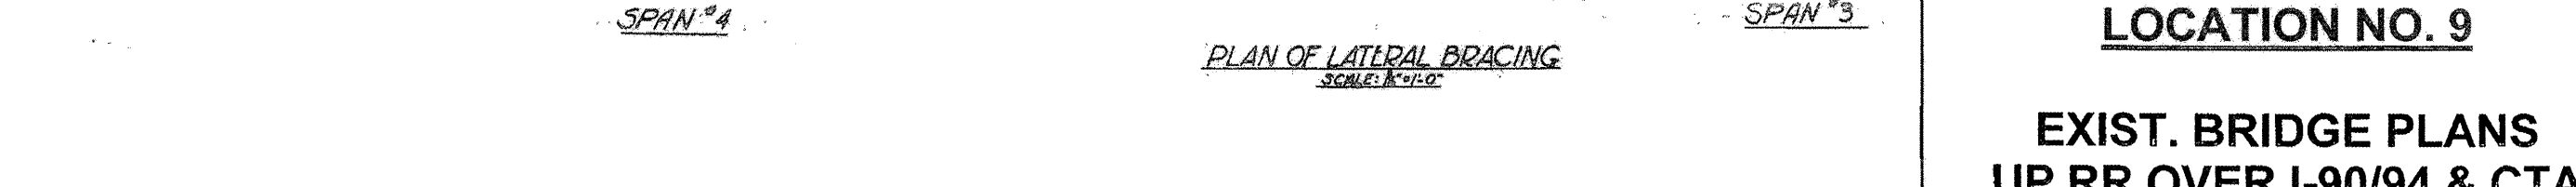
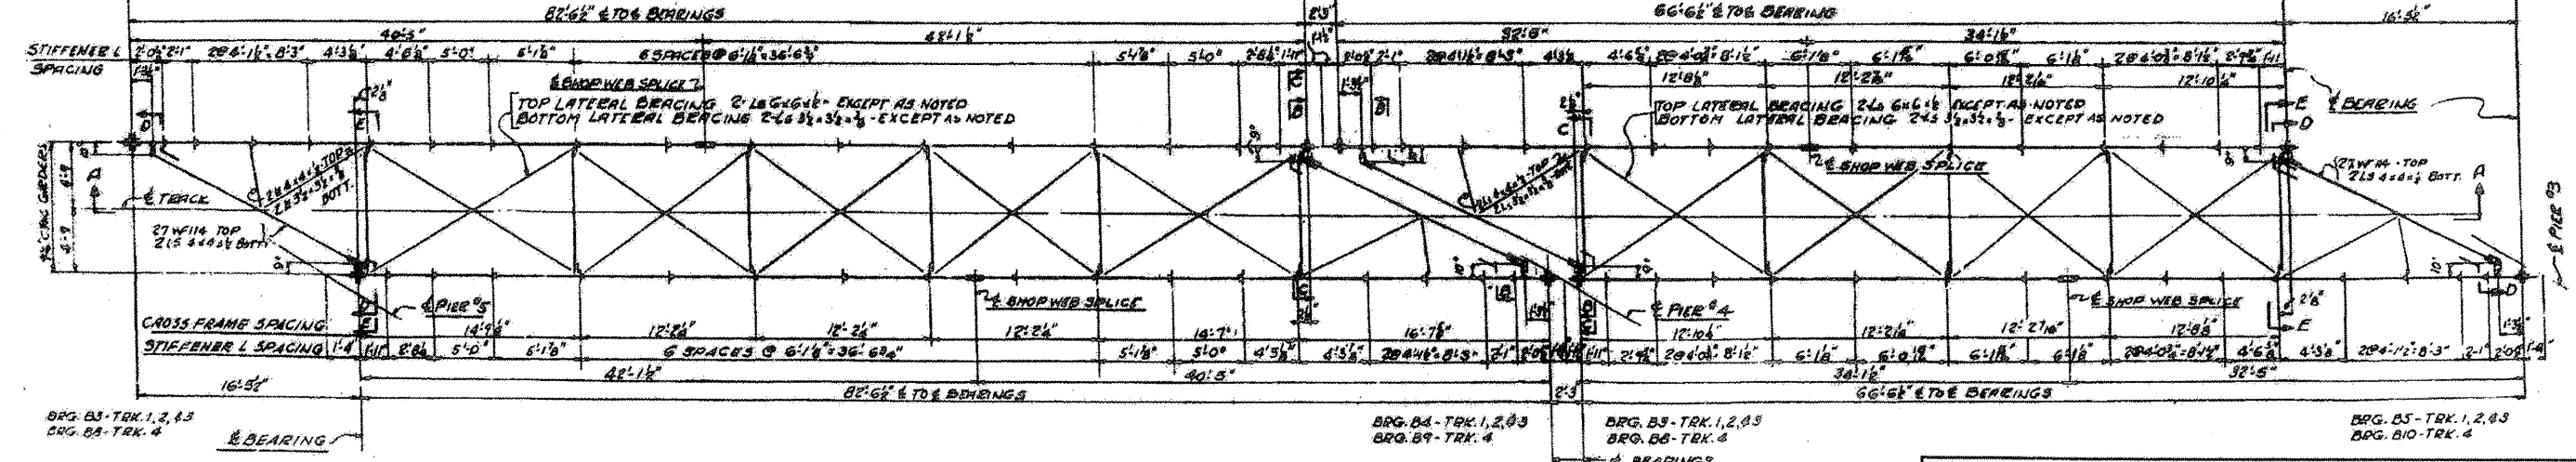


| | | | | |
|------------------|------------------------|-------------------|--------------------|--------------------|
| ROUTE VARIOUS | SECTION 2008-053 BP | COUNTY VARIOUS | TOTAL SHEETS 69 | SHEET NUMBER 45 |
|------------------|------------------------|-------------------|--------------------|--------------------|

CONTRACT NO. 60F04

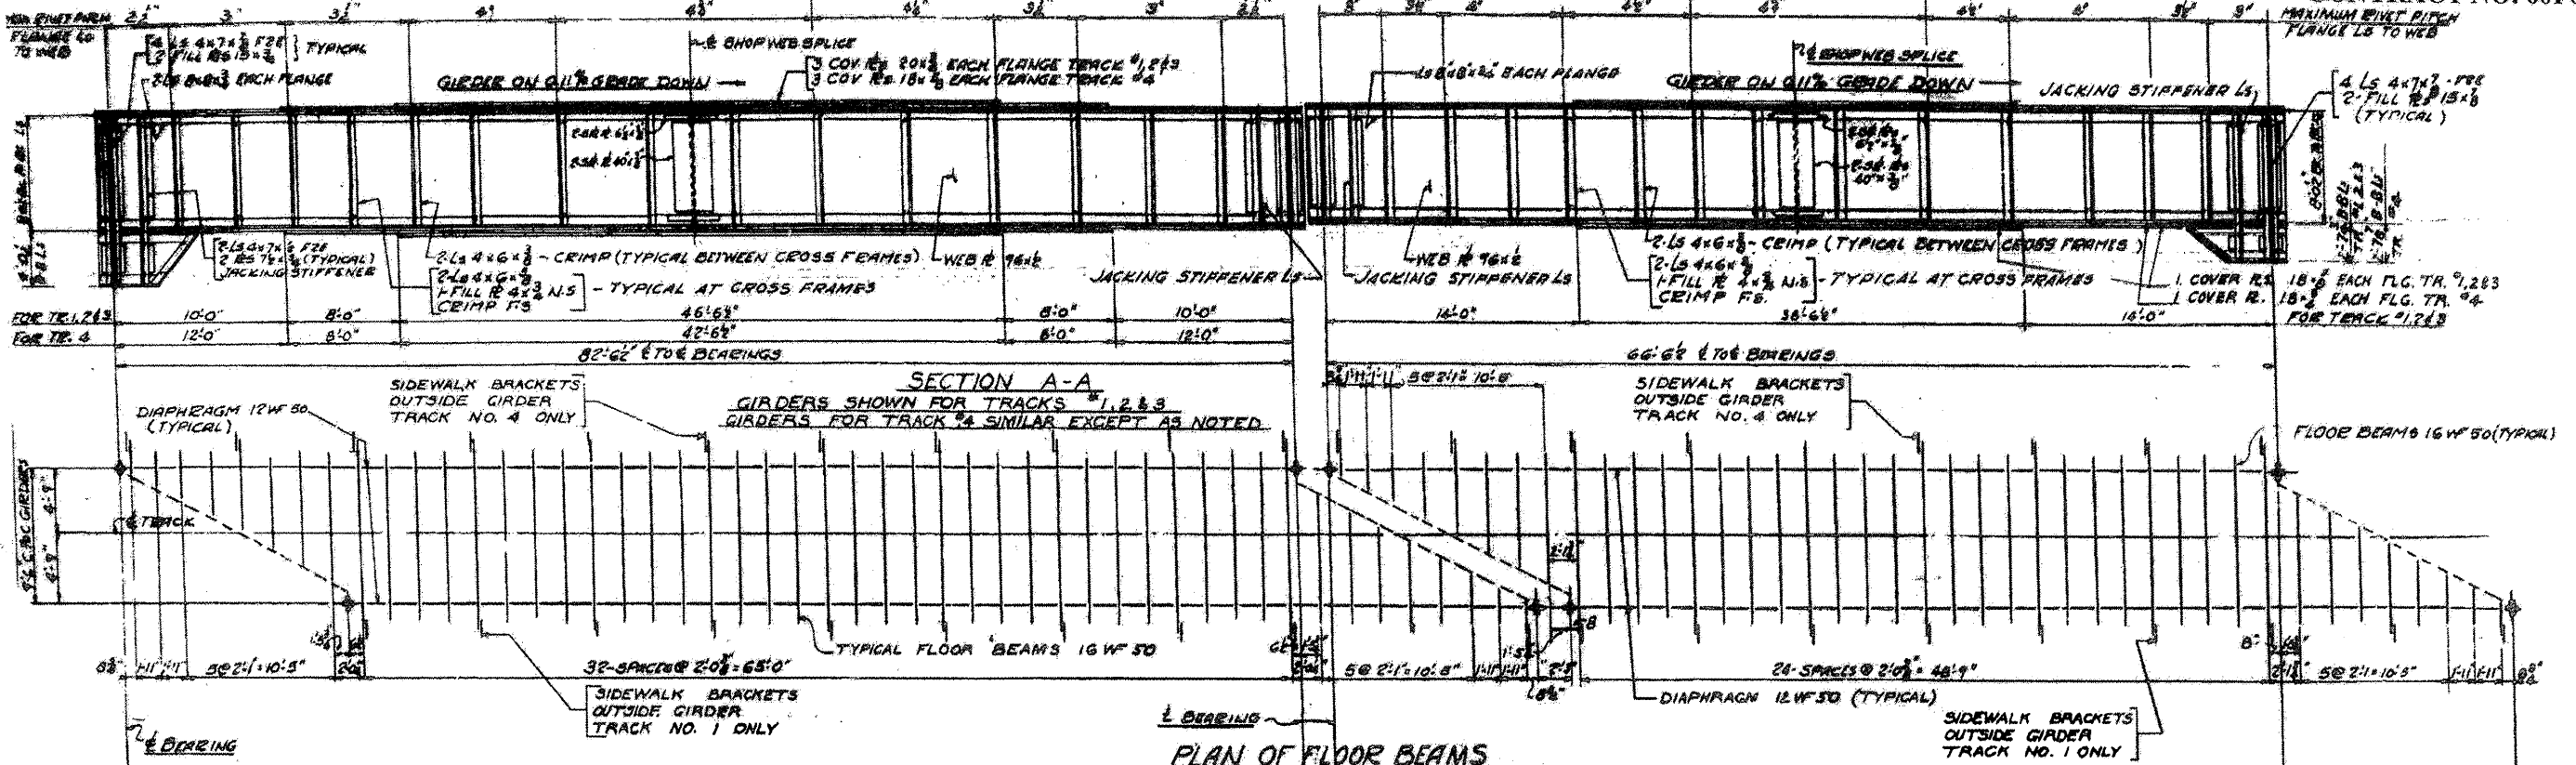

LOCATION NO. 9
EXIST. BRIDGE PLANS
UP RR OVER I-90/94 & CTA
SN 016-0119