


ROUTE VARIOUS	SECTION 2008-053 BP	COUNTY VARIOUS	TOTAL SHEETS 69	SHEET NUMBER 51A
------------------	------------------------	-------------------	--------------------	---------------------

CONTRACT NO. 60F04

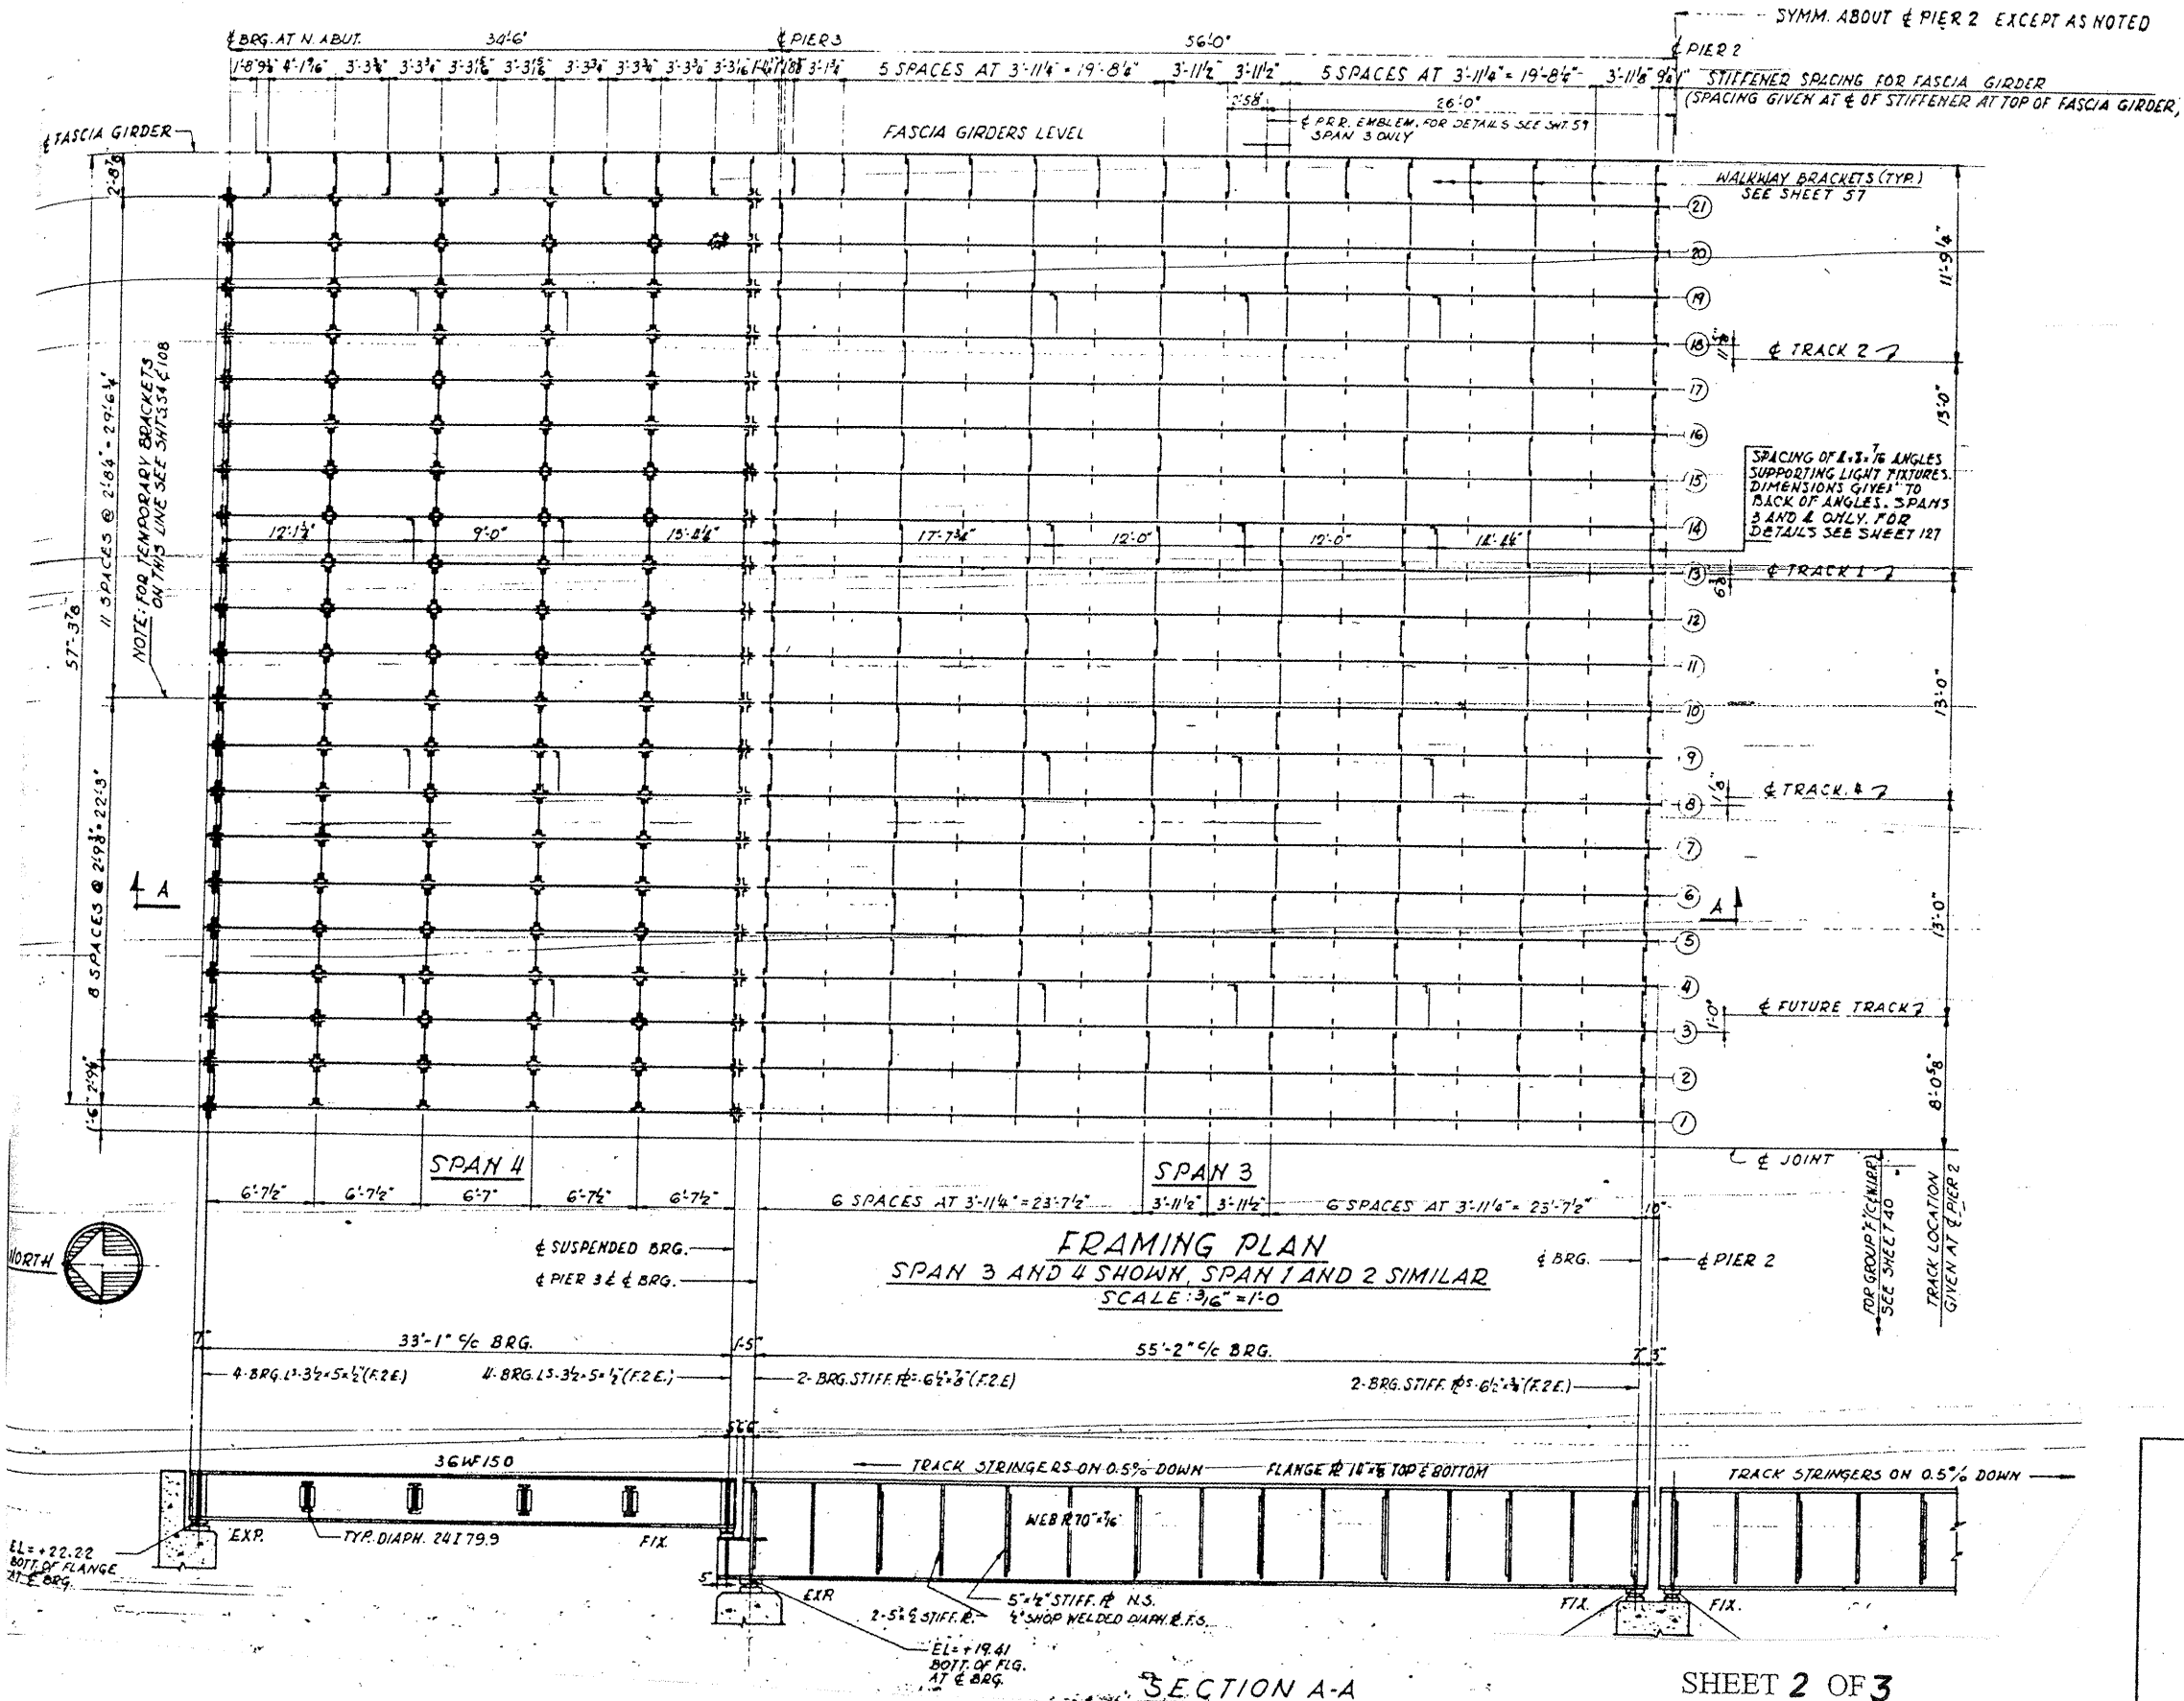

LOCATION NO. 11

EXIST. BRIDGE PLANS

UP RR OVER I-55

SN 016-1137