


ROUTE VARIOUS	SECTION 2008-053 BP	COUNTY VARIOUS	TOTAL SHEETS 69	SHEET NUMBER 51
------------------	------------------------	-------------------	-----------------------	-----------------------

CONTRACT NO. 60F04

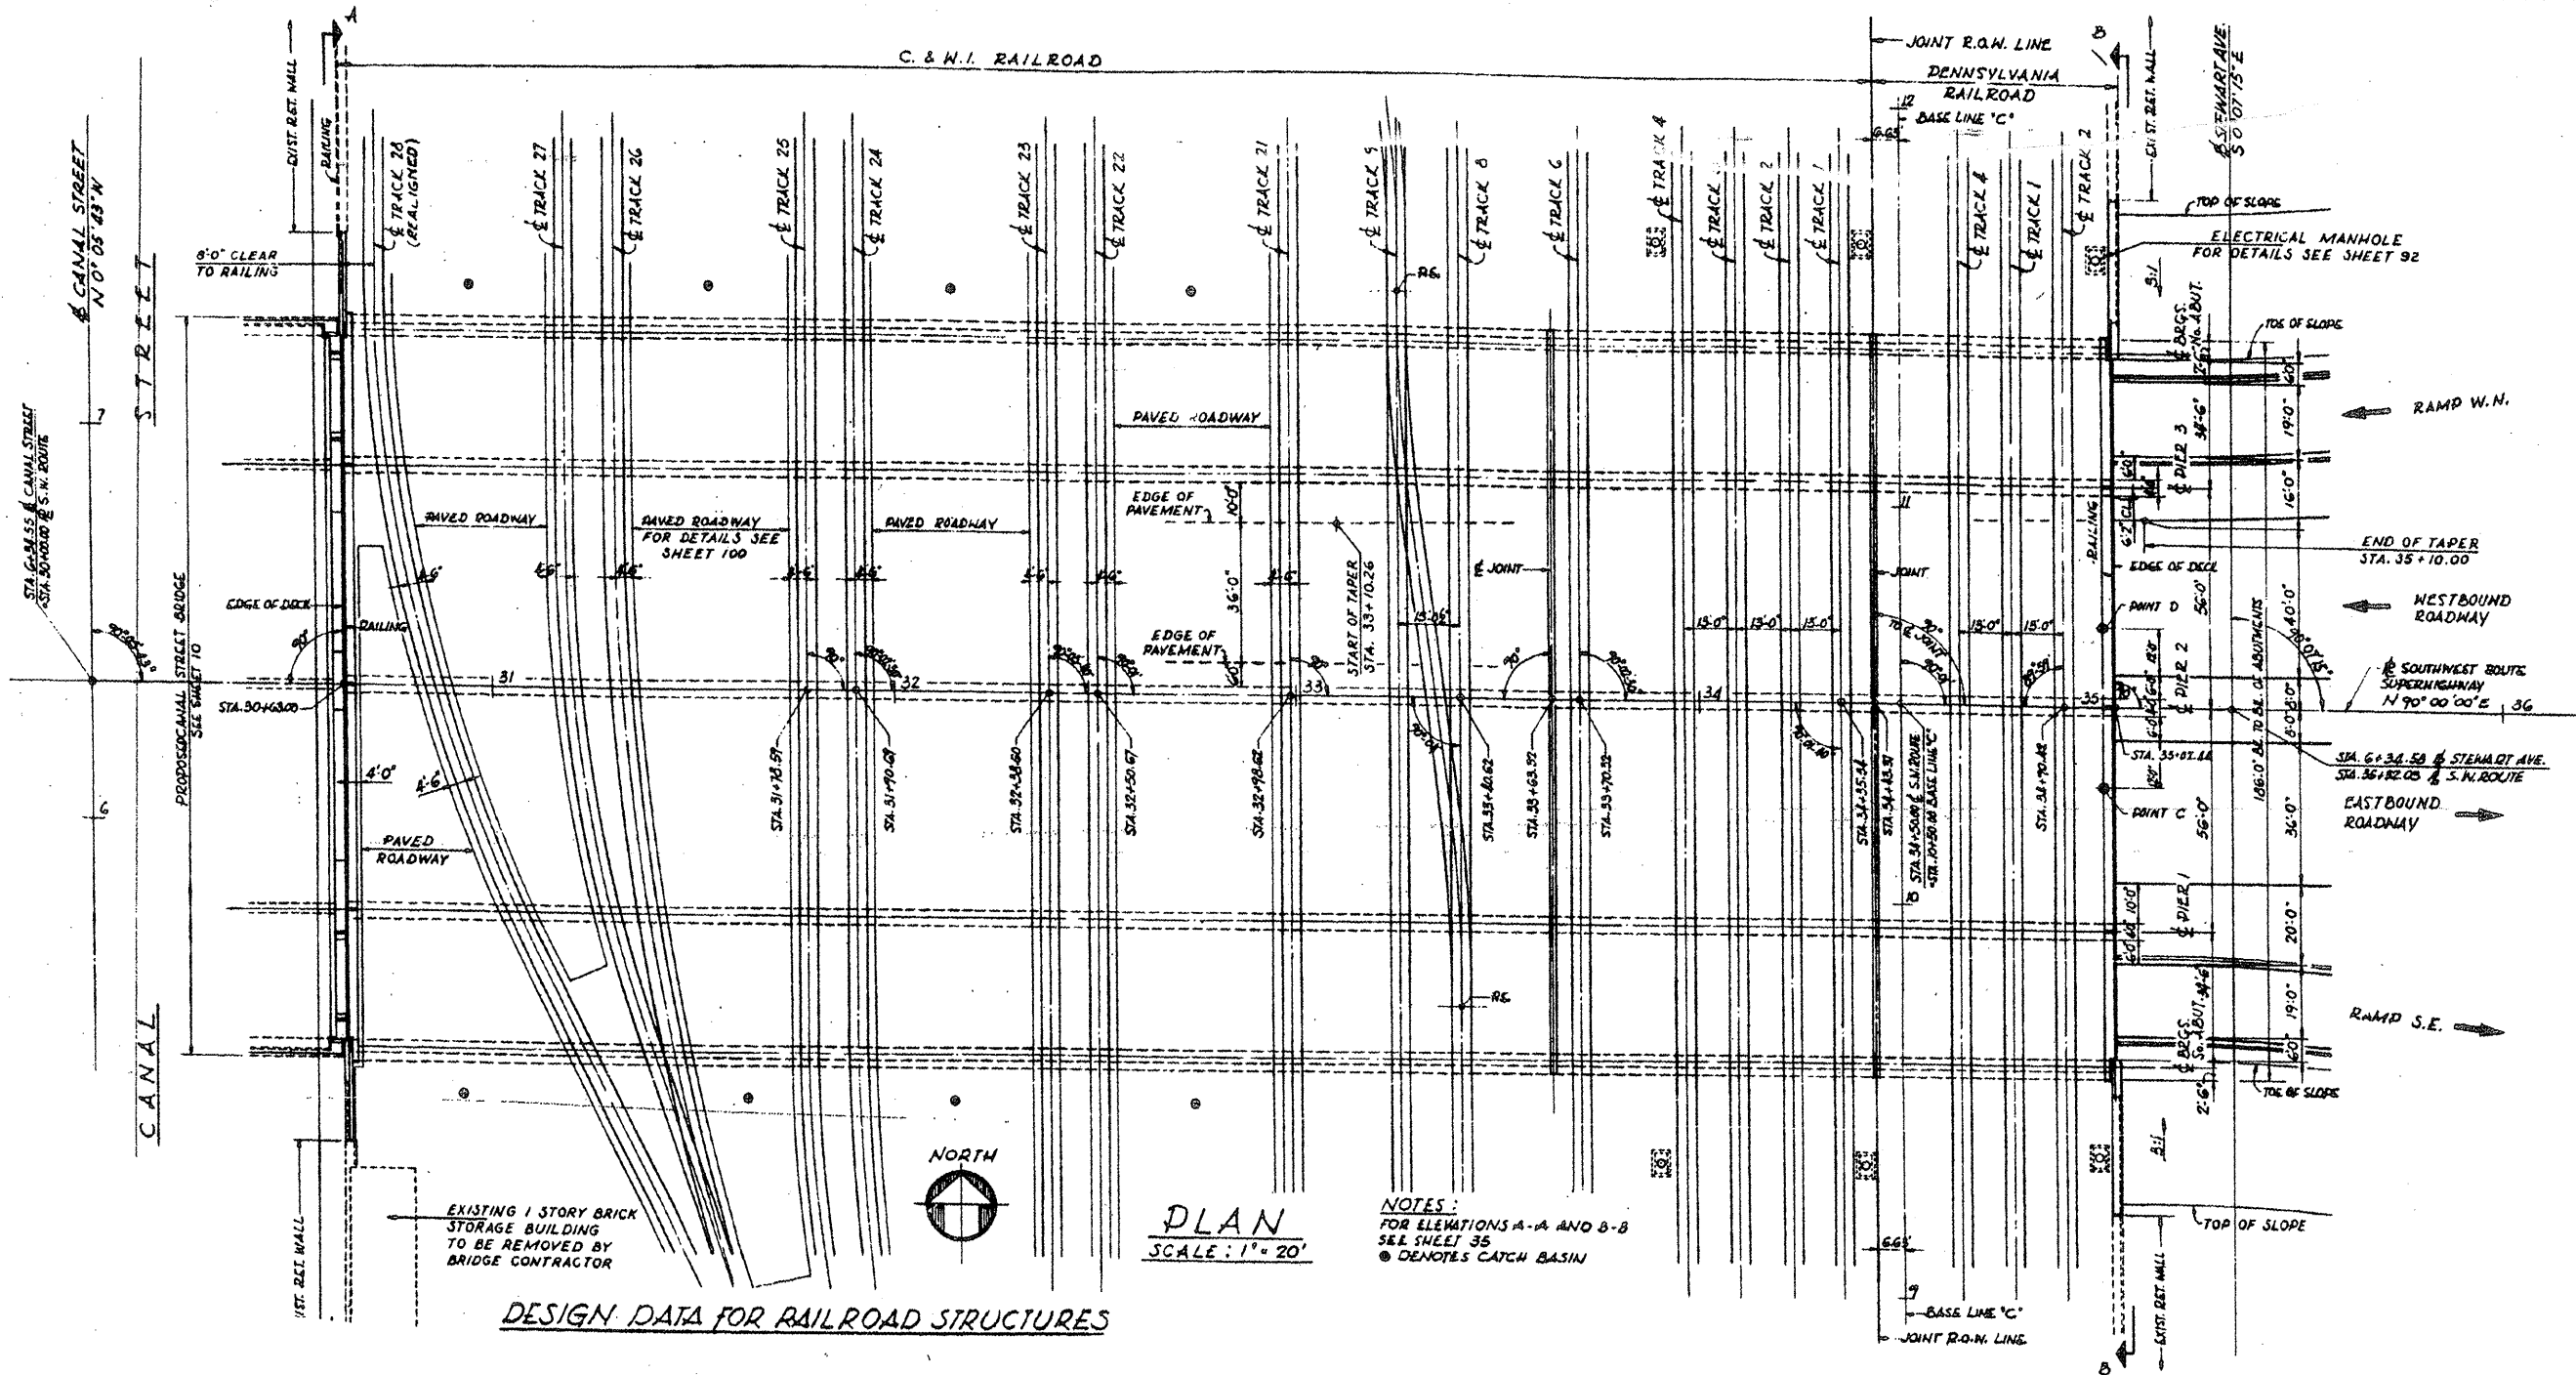

EXISTING 1 STORY BRICK STORAGE BUILDING TO BE REMOVED BY BRIDGE CONTRACTOR

PLAN
SCALE: 1" = 20'

NOTES:
FOR ELEVATIONS A-A AND B-B
SEE SHEET 35
● DENOTES CATCH BASIN

DESIGN DATA FOR RAILROAD STRUCTURES

FOR INFORMATION ONLY

LOCATION NO. 11
EXIST. BRIDGE PLANS
UP RR OVER I-55
SN 016-1137