
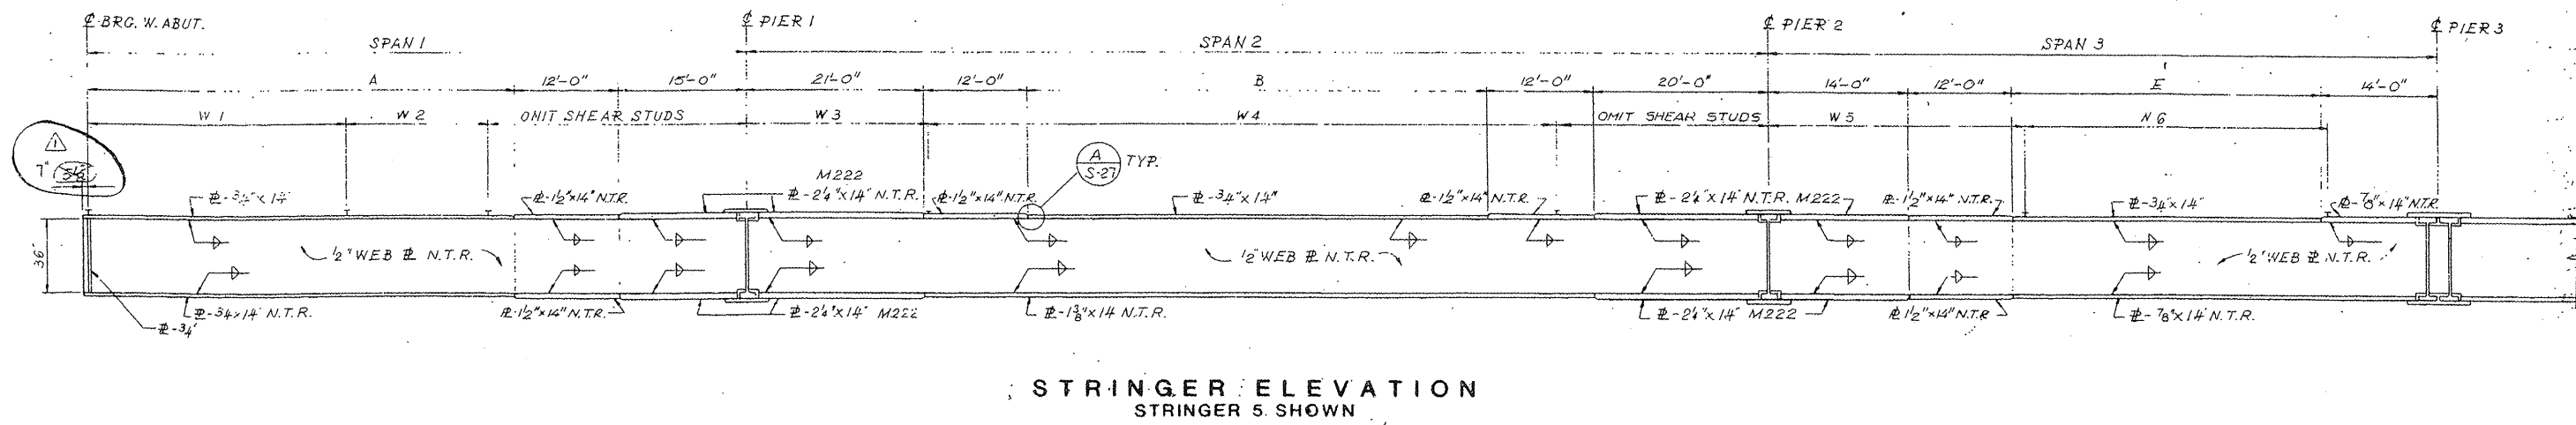


ROUTE VARIOUS	SECTION 2008-053 BP	COUNTY VARIOUS	TOTAL SHEETS 69	SHEET NUMBER 55
------------------	------------------------	-------------------	-----------------------	-----------------------

CONTRACT NO. 60F04

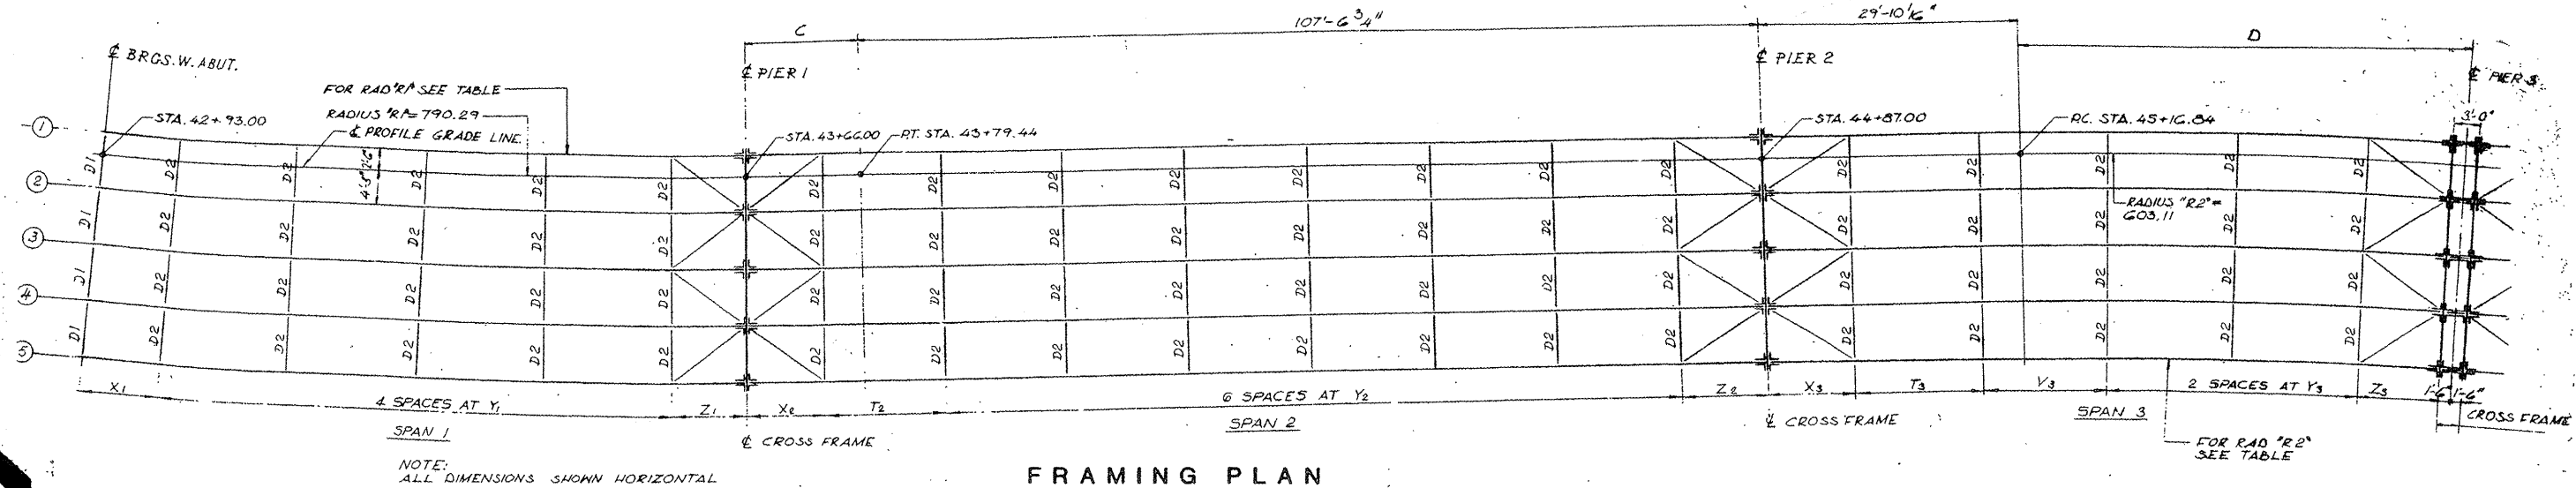

**LOCATION NO. 12**

**EXIST. BRIDGE PLANS  
IL 72 WB OVER EB I-90 RAMP  
TO IL 43 SN 016-2519**