



ROUTE VARIOUS	SECTION 2008-053 BP	COUNTY VARIOUS	TOTAL SHEETS 69	SHEET NUMBER 60
------------------	------------------------	-------------------	--------------------	--------------------

CONTRACT NO. 60F04

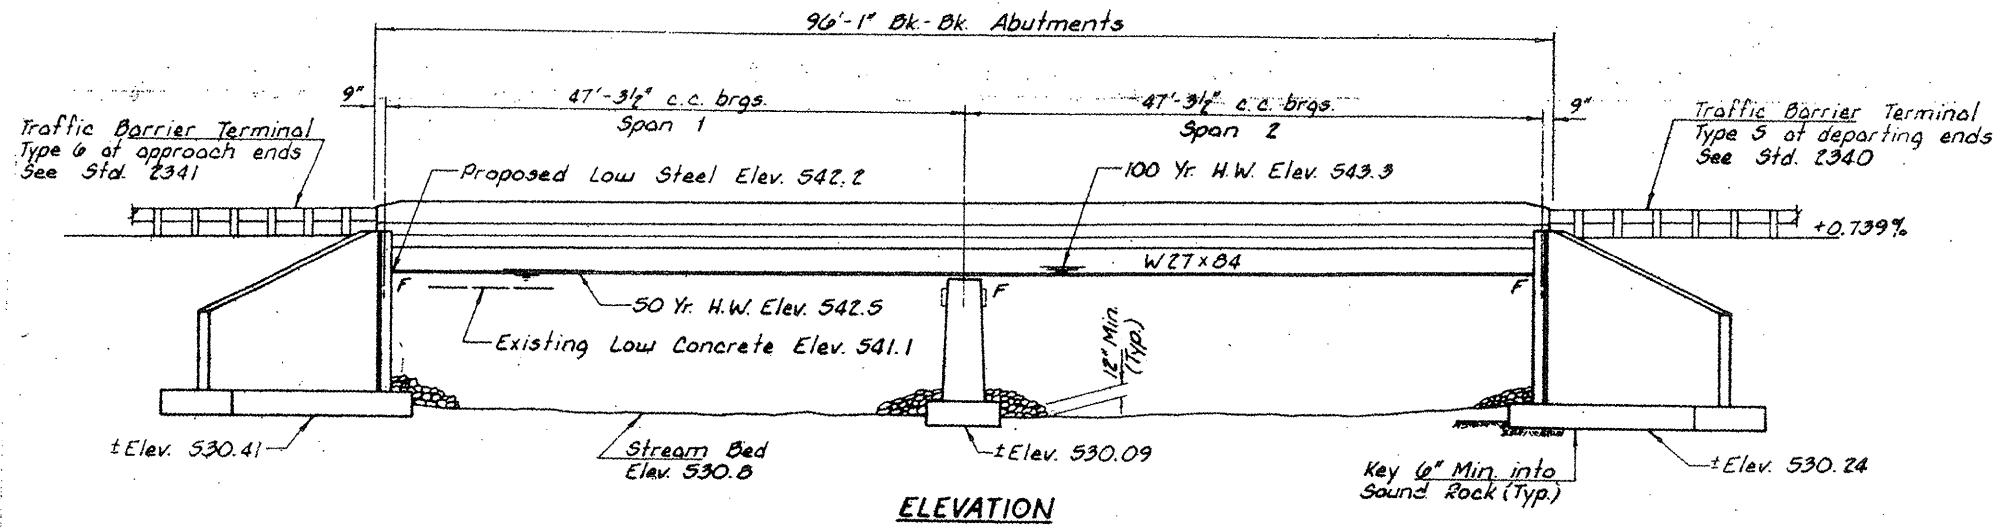

NOTE:
ALL EXISTING STRUCTURAL STEEL IS COR-TEN WEATHERING STEEL

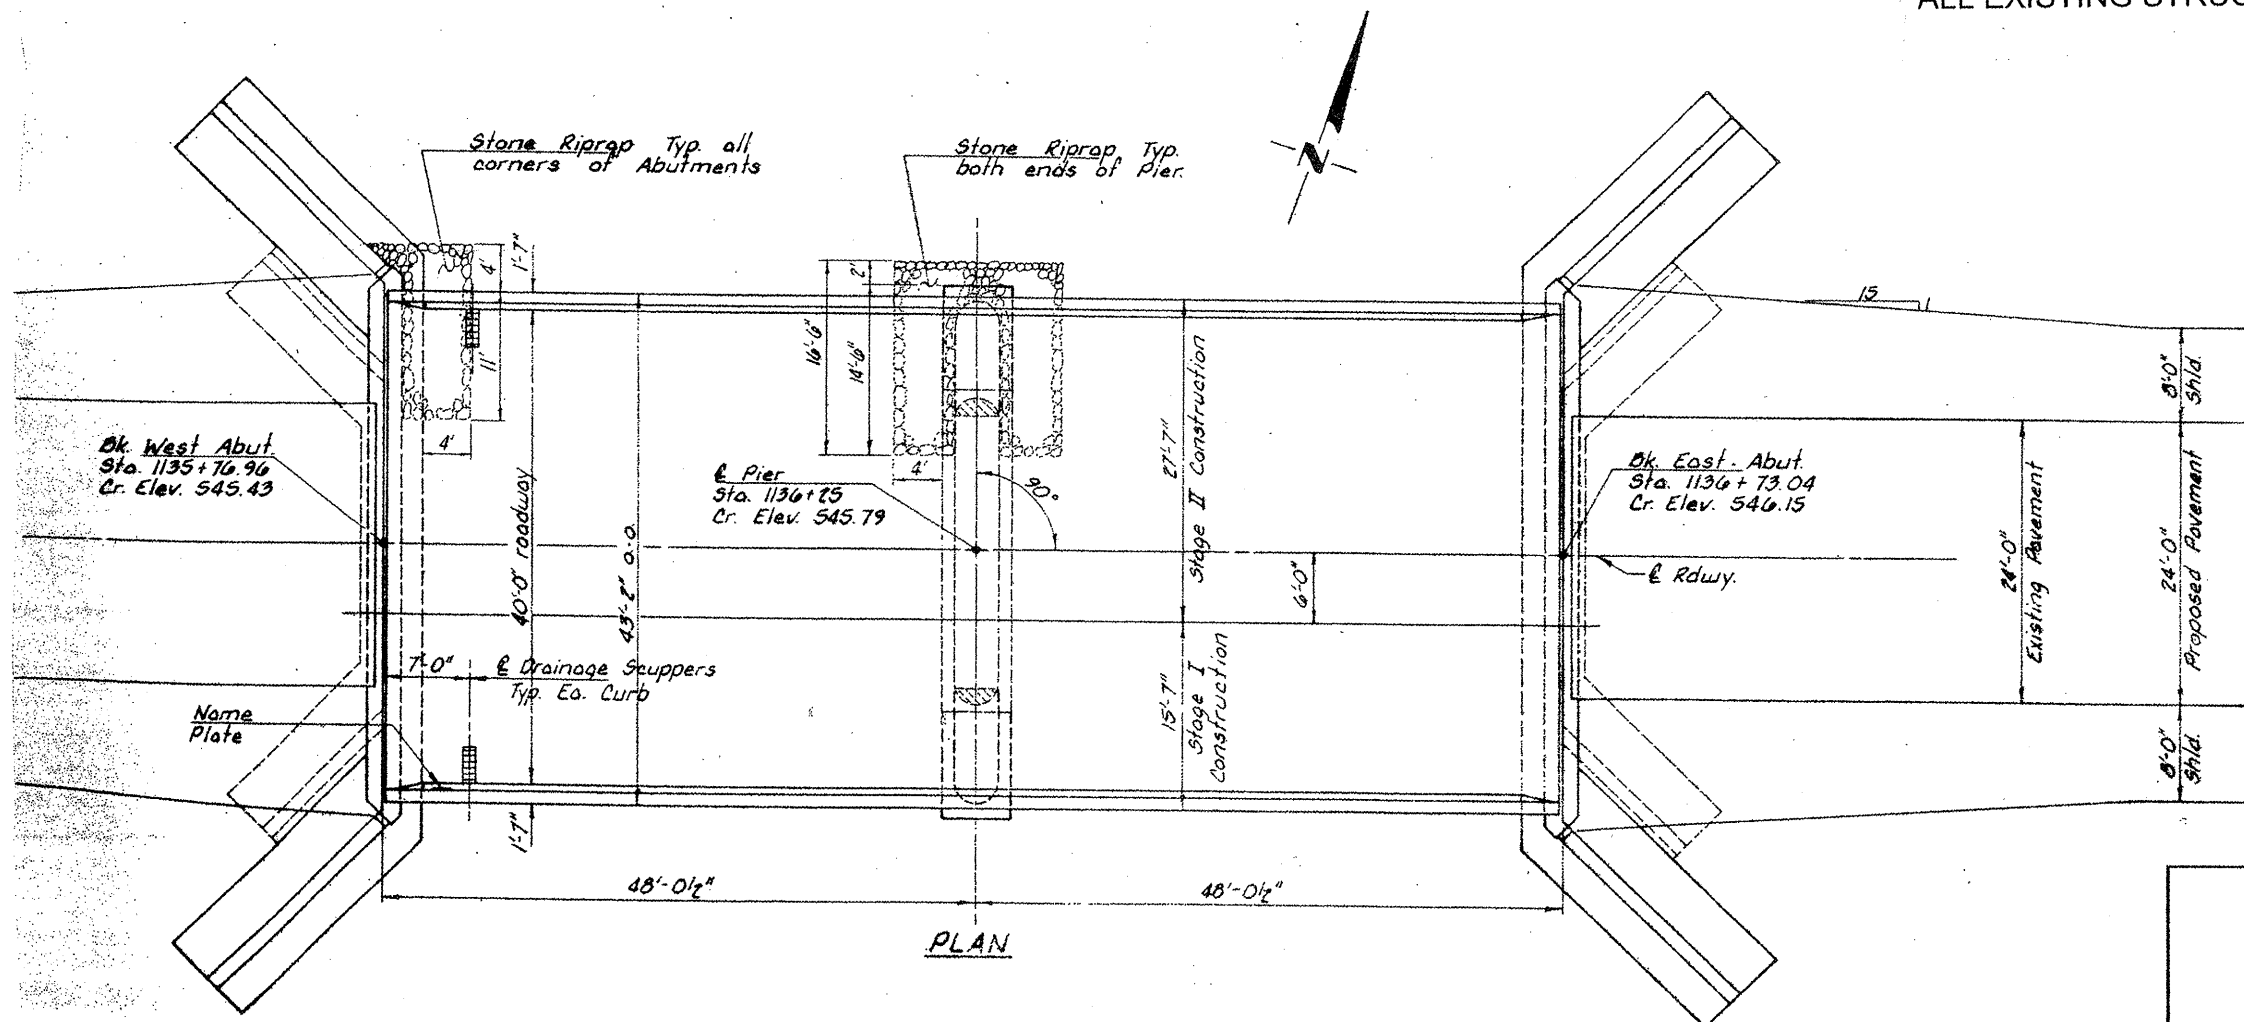

FOR INFORMATION ONLY

LOCATION NO. 13

**EXIST. BRIDGE PLANS
IL 53 OVER FORKED CREEK
SN 099-0091**