
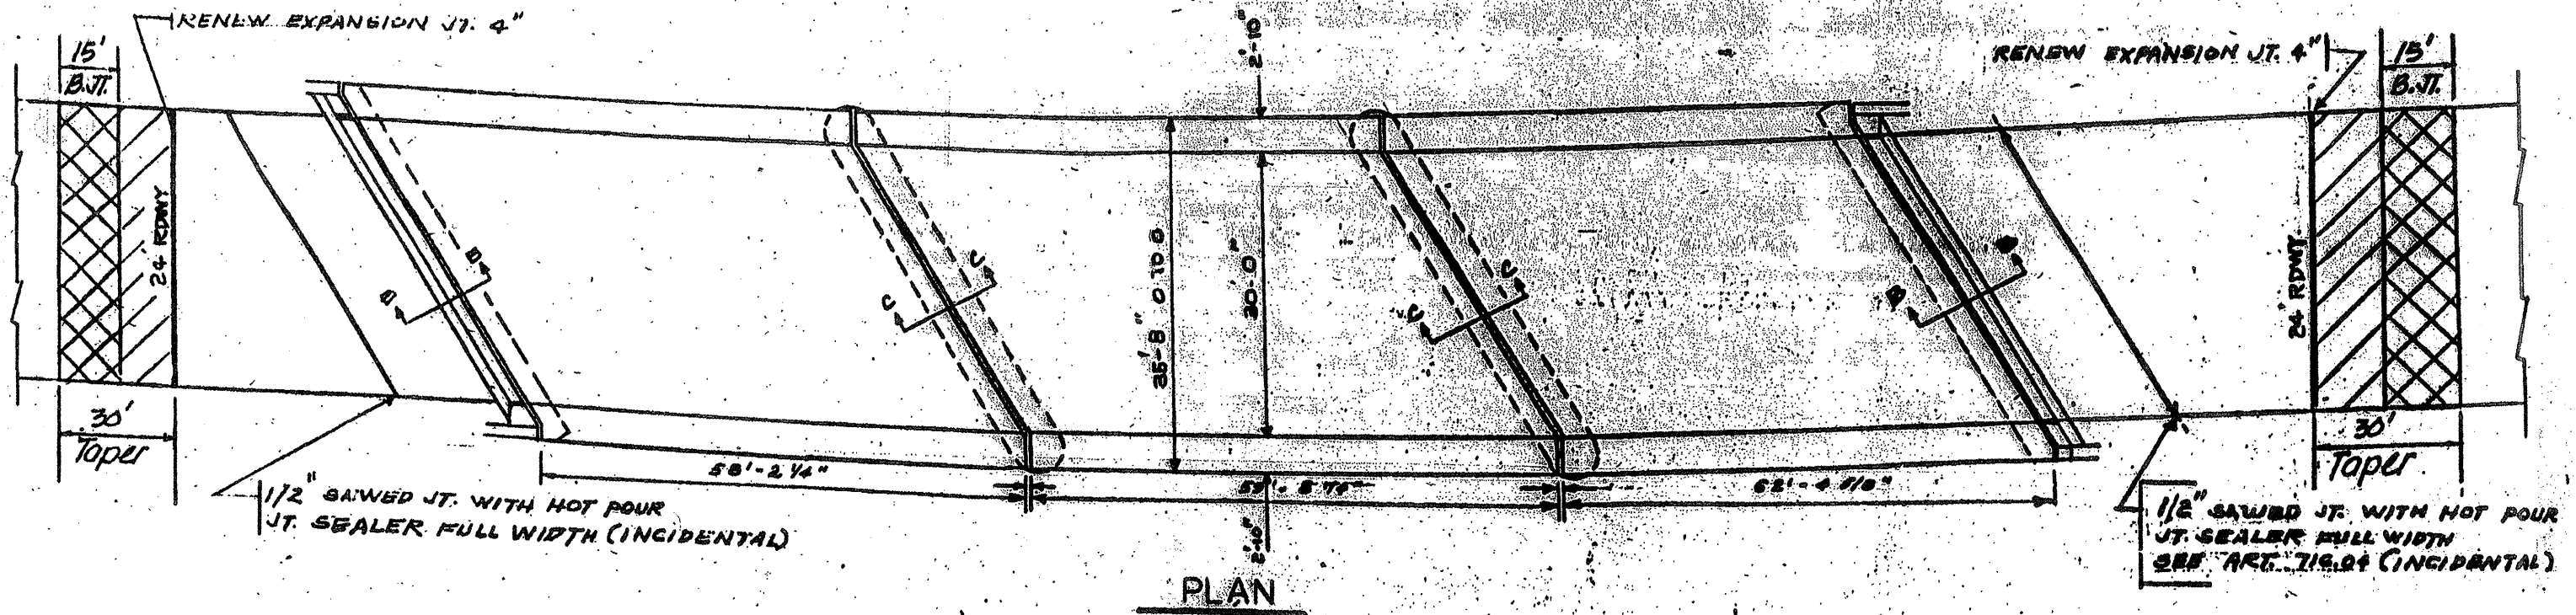


ROUTE	SECTION	COUNTY	TOTAL SHEETS	SHEET NUMBER
VARIOUS	2008-053 BP	VARIOUS	69	62

CONTRACT NO. 60F04

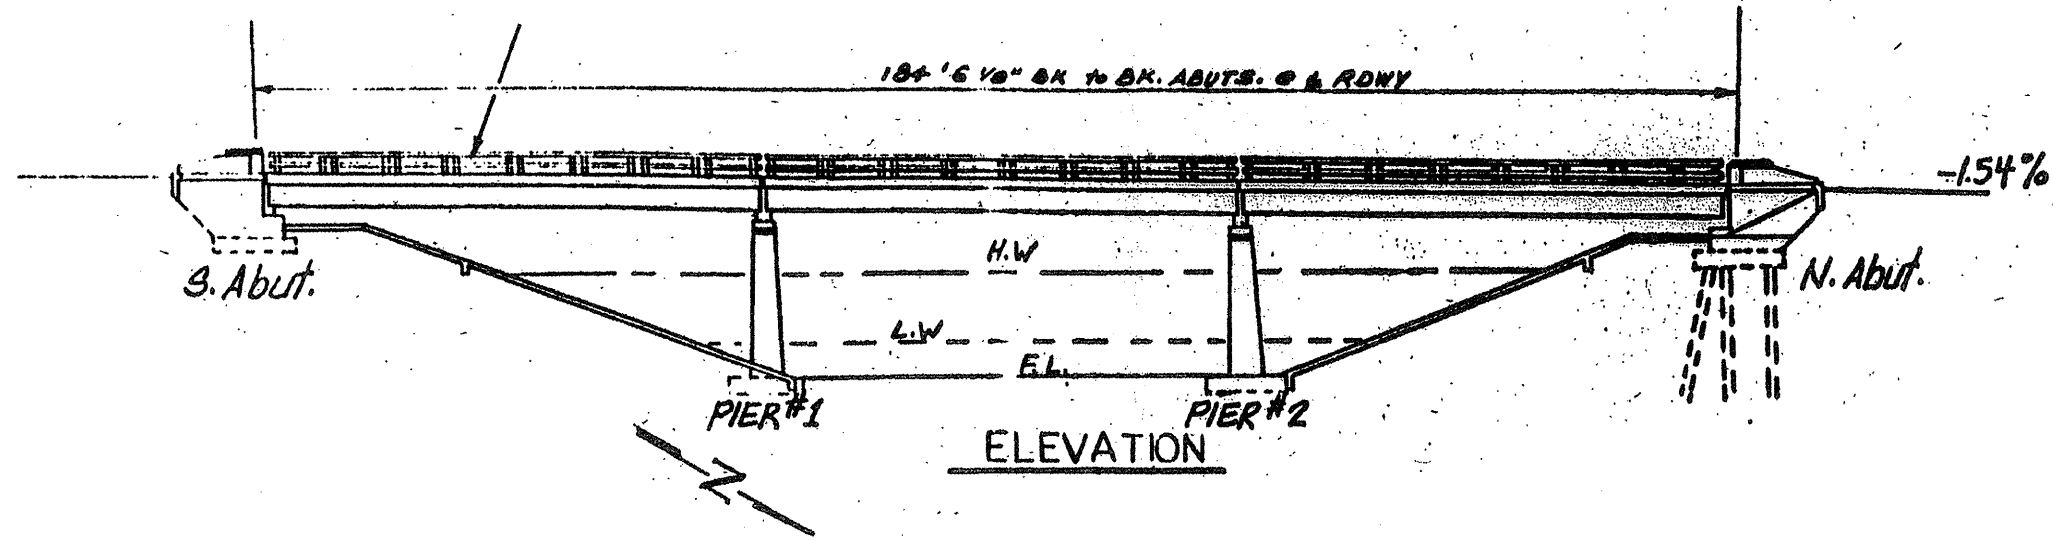

**FOR INFORMATION ONLY**

**LOCATION NO. 14**

**EXIST. BRIDGE PLANS**

**IL 113 OVER HORSE CREEK**

**SN 099-0171**