
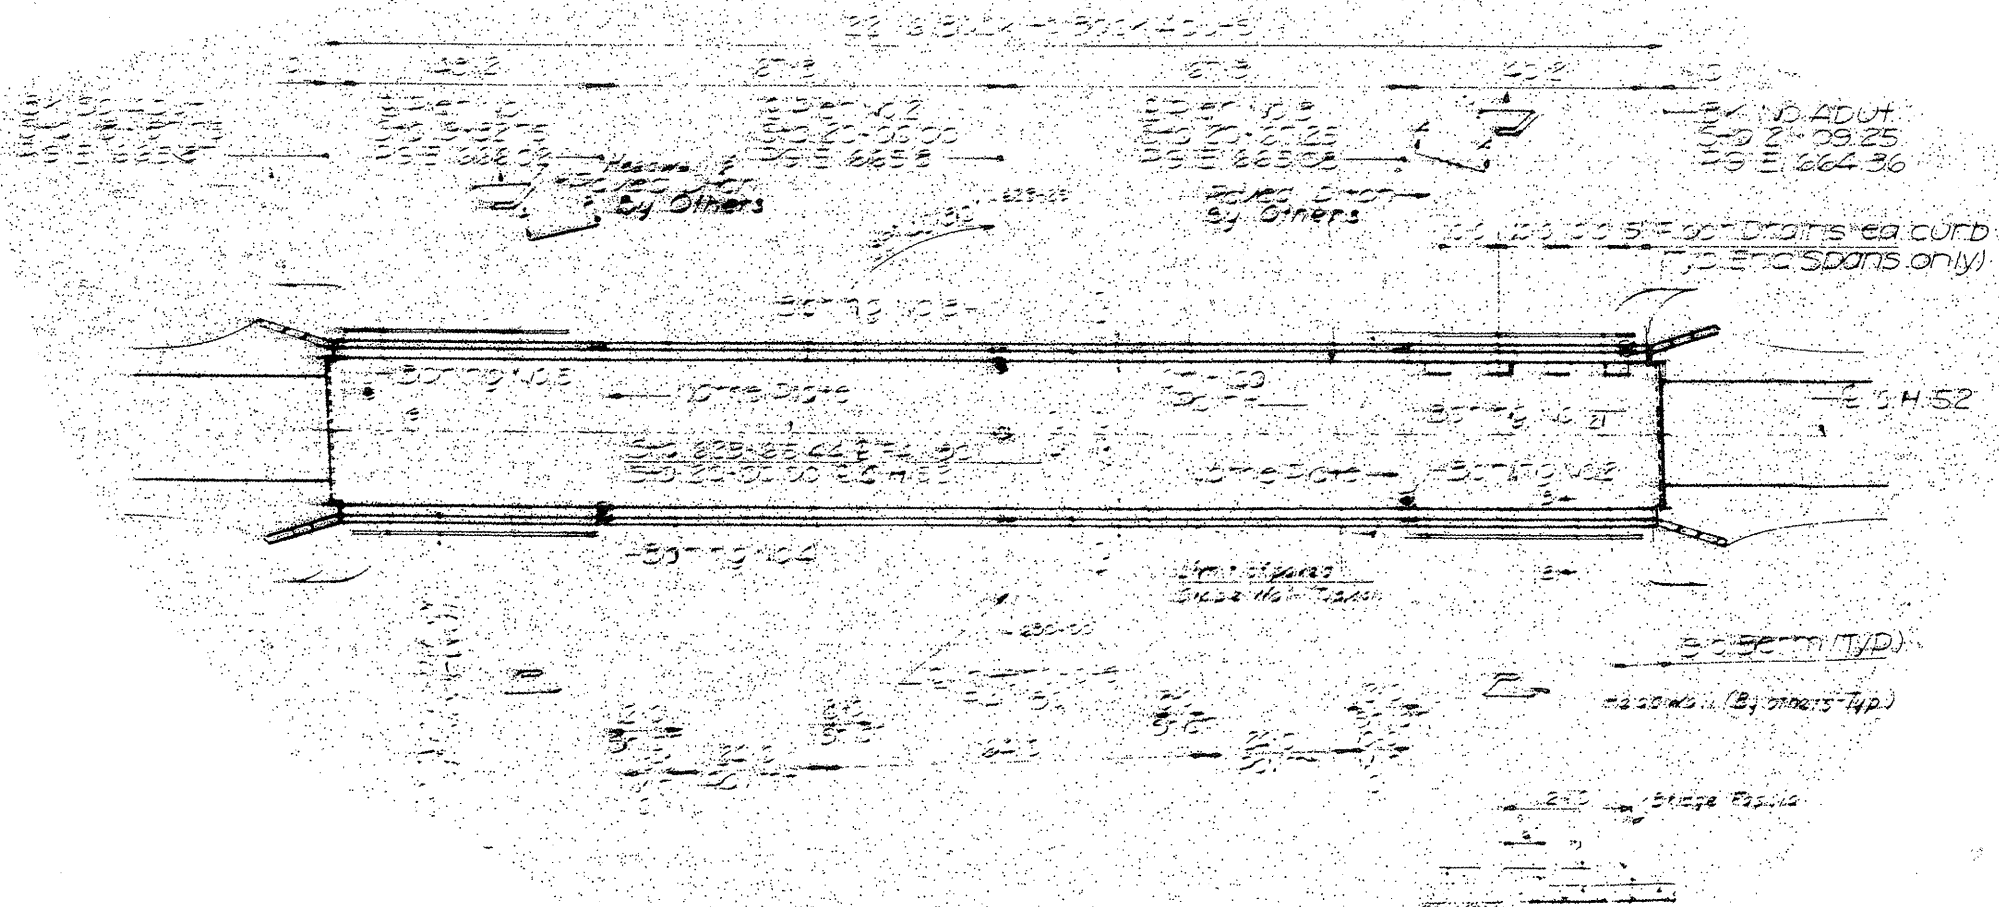


ROUTE VARIOUS	SECTION 2008-053 BP	COUNTY VARIOUS	TOTAL SHEETS 69	SHEET NUMBER 64
------------------	------------------------	-------------------	-----------------------	-----------------------

CONTRACT NO. 60F04

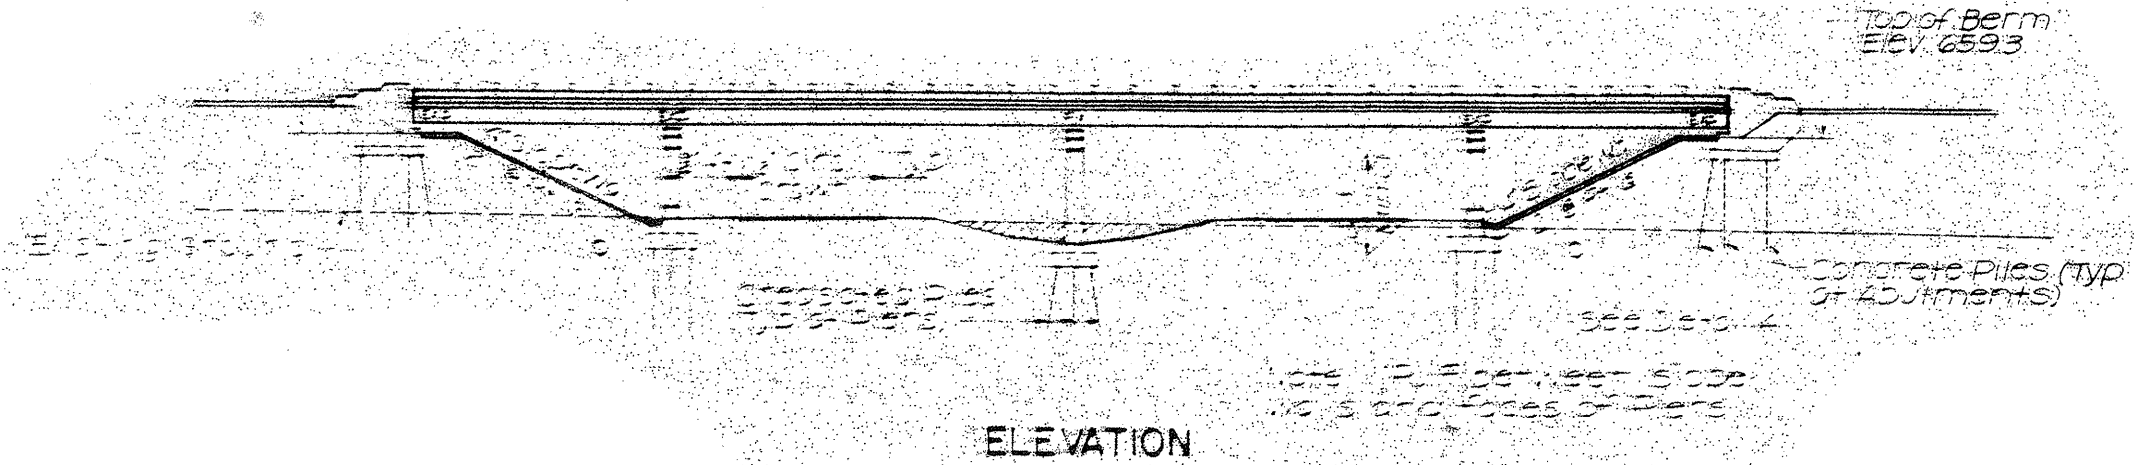

FOR INFORMATION ONLY

LOCATION NO. 15
EXIST. BRIDGE PLANS
GOUGAR RD. OVER I-80
SN 099-0203