



ROUTE	SECTION	COUNTY	TOTAL SHEETS	SHEET NUMBER
VARIOUS	2008-053 BP	VARIOUS	69	65


CONTRACT NO. 60F04

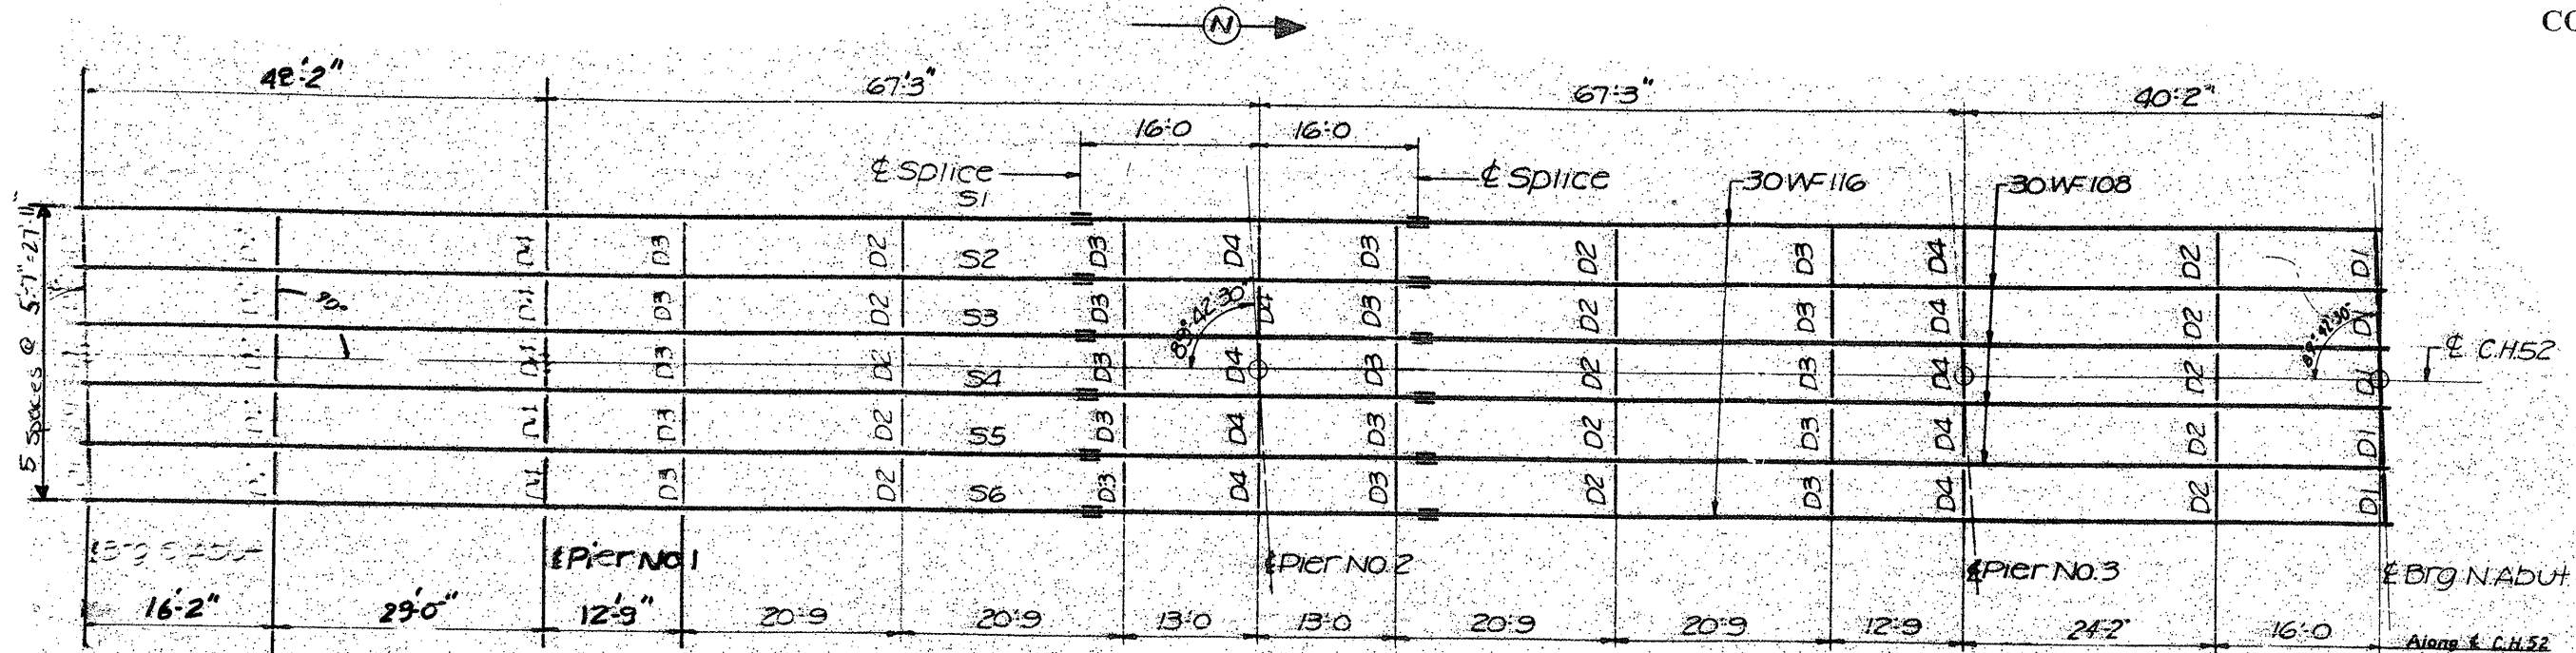


PLAN OF STRUCTURAL STEEL

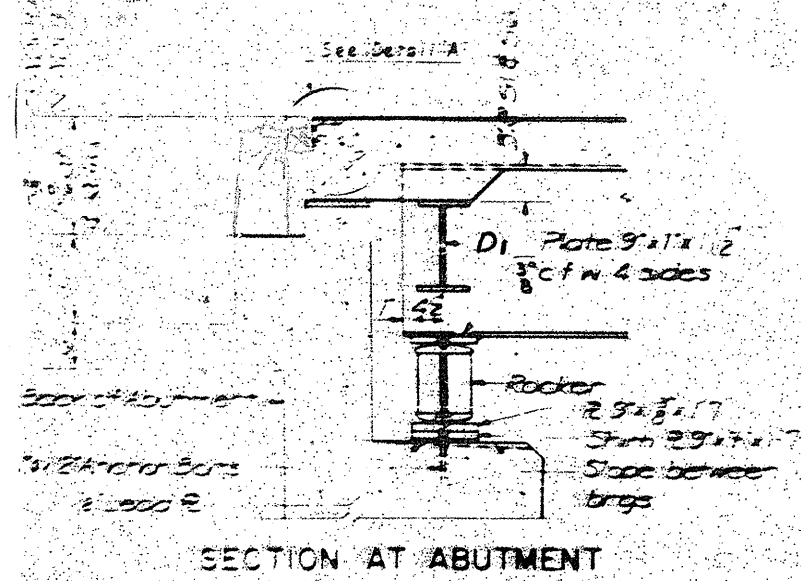


SECTION AT ABUTMENT

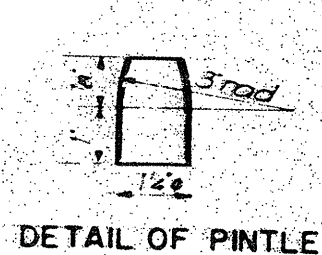


DETAIL OF PINTLE

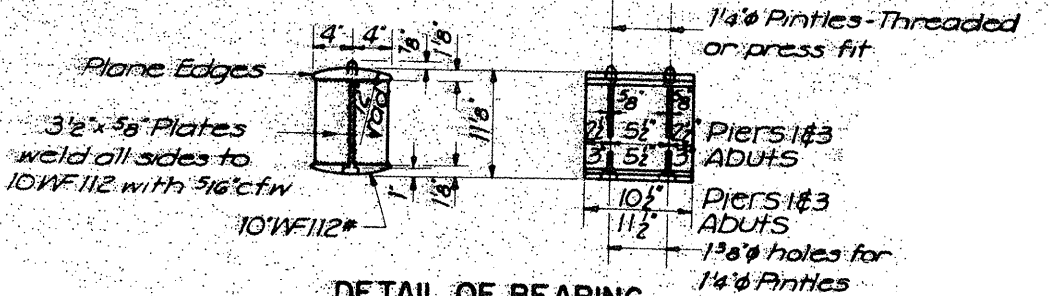

DETAIL OF BEARING AT PIERS 1&3 AND ABUTS

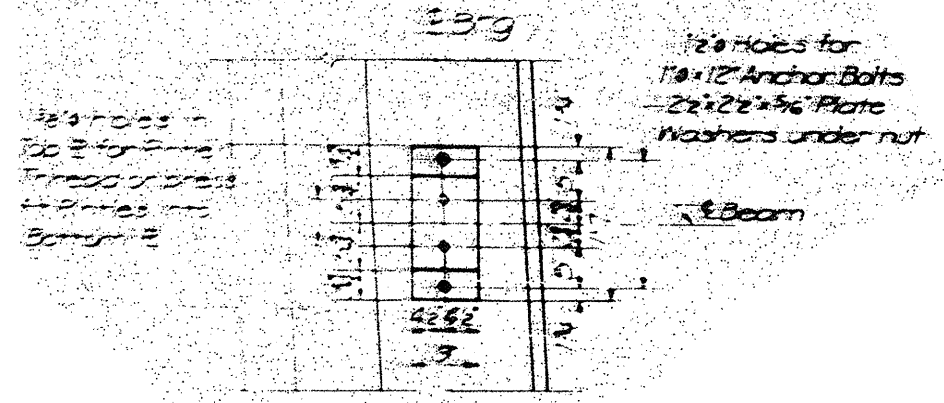

PLAN

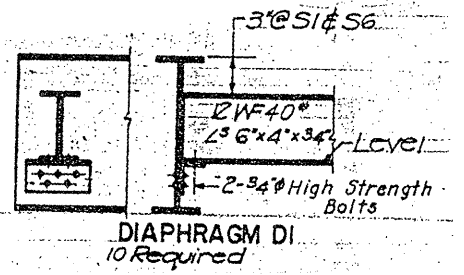

DIAPHRAGM DI 10 Required

LOCATION NO. 15

EXIST. BRIDGE PLANS

GOUGAR RD. OVER I-80

SN 099-0203