



**ROUTE MARKERS**



FOR ILLINOIS ROUTES  
MI-50-2424

**ARROW SIGNS**



M5-1L-2115



M5-1R-2115



M6-1L-2115



M6-1R-2115



M6-3-2115

**CARDINAL DIRECTION & DETOUR SIGS**




M3-1-219



M3-3-219



M1-7-219

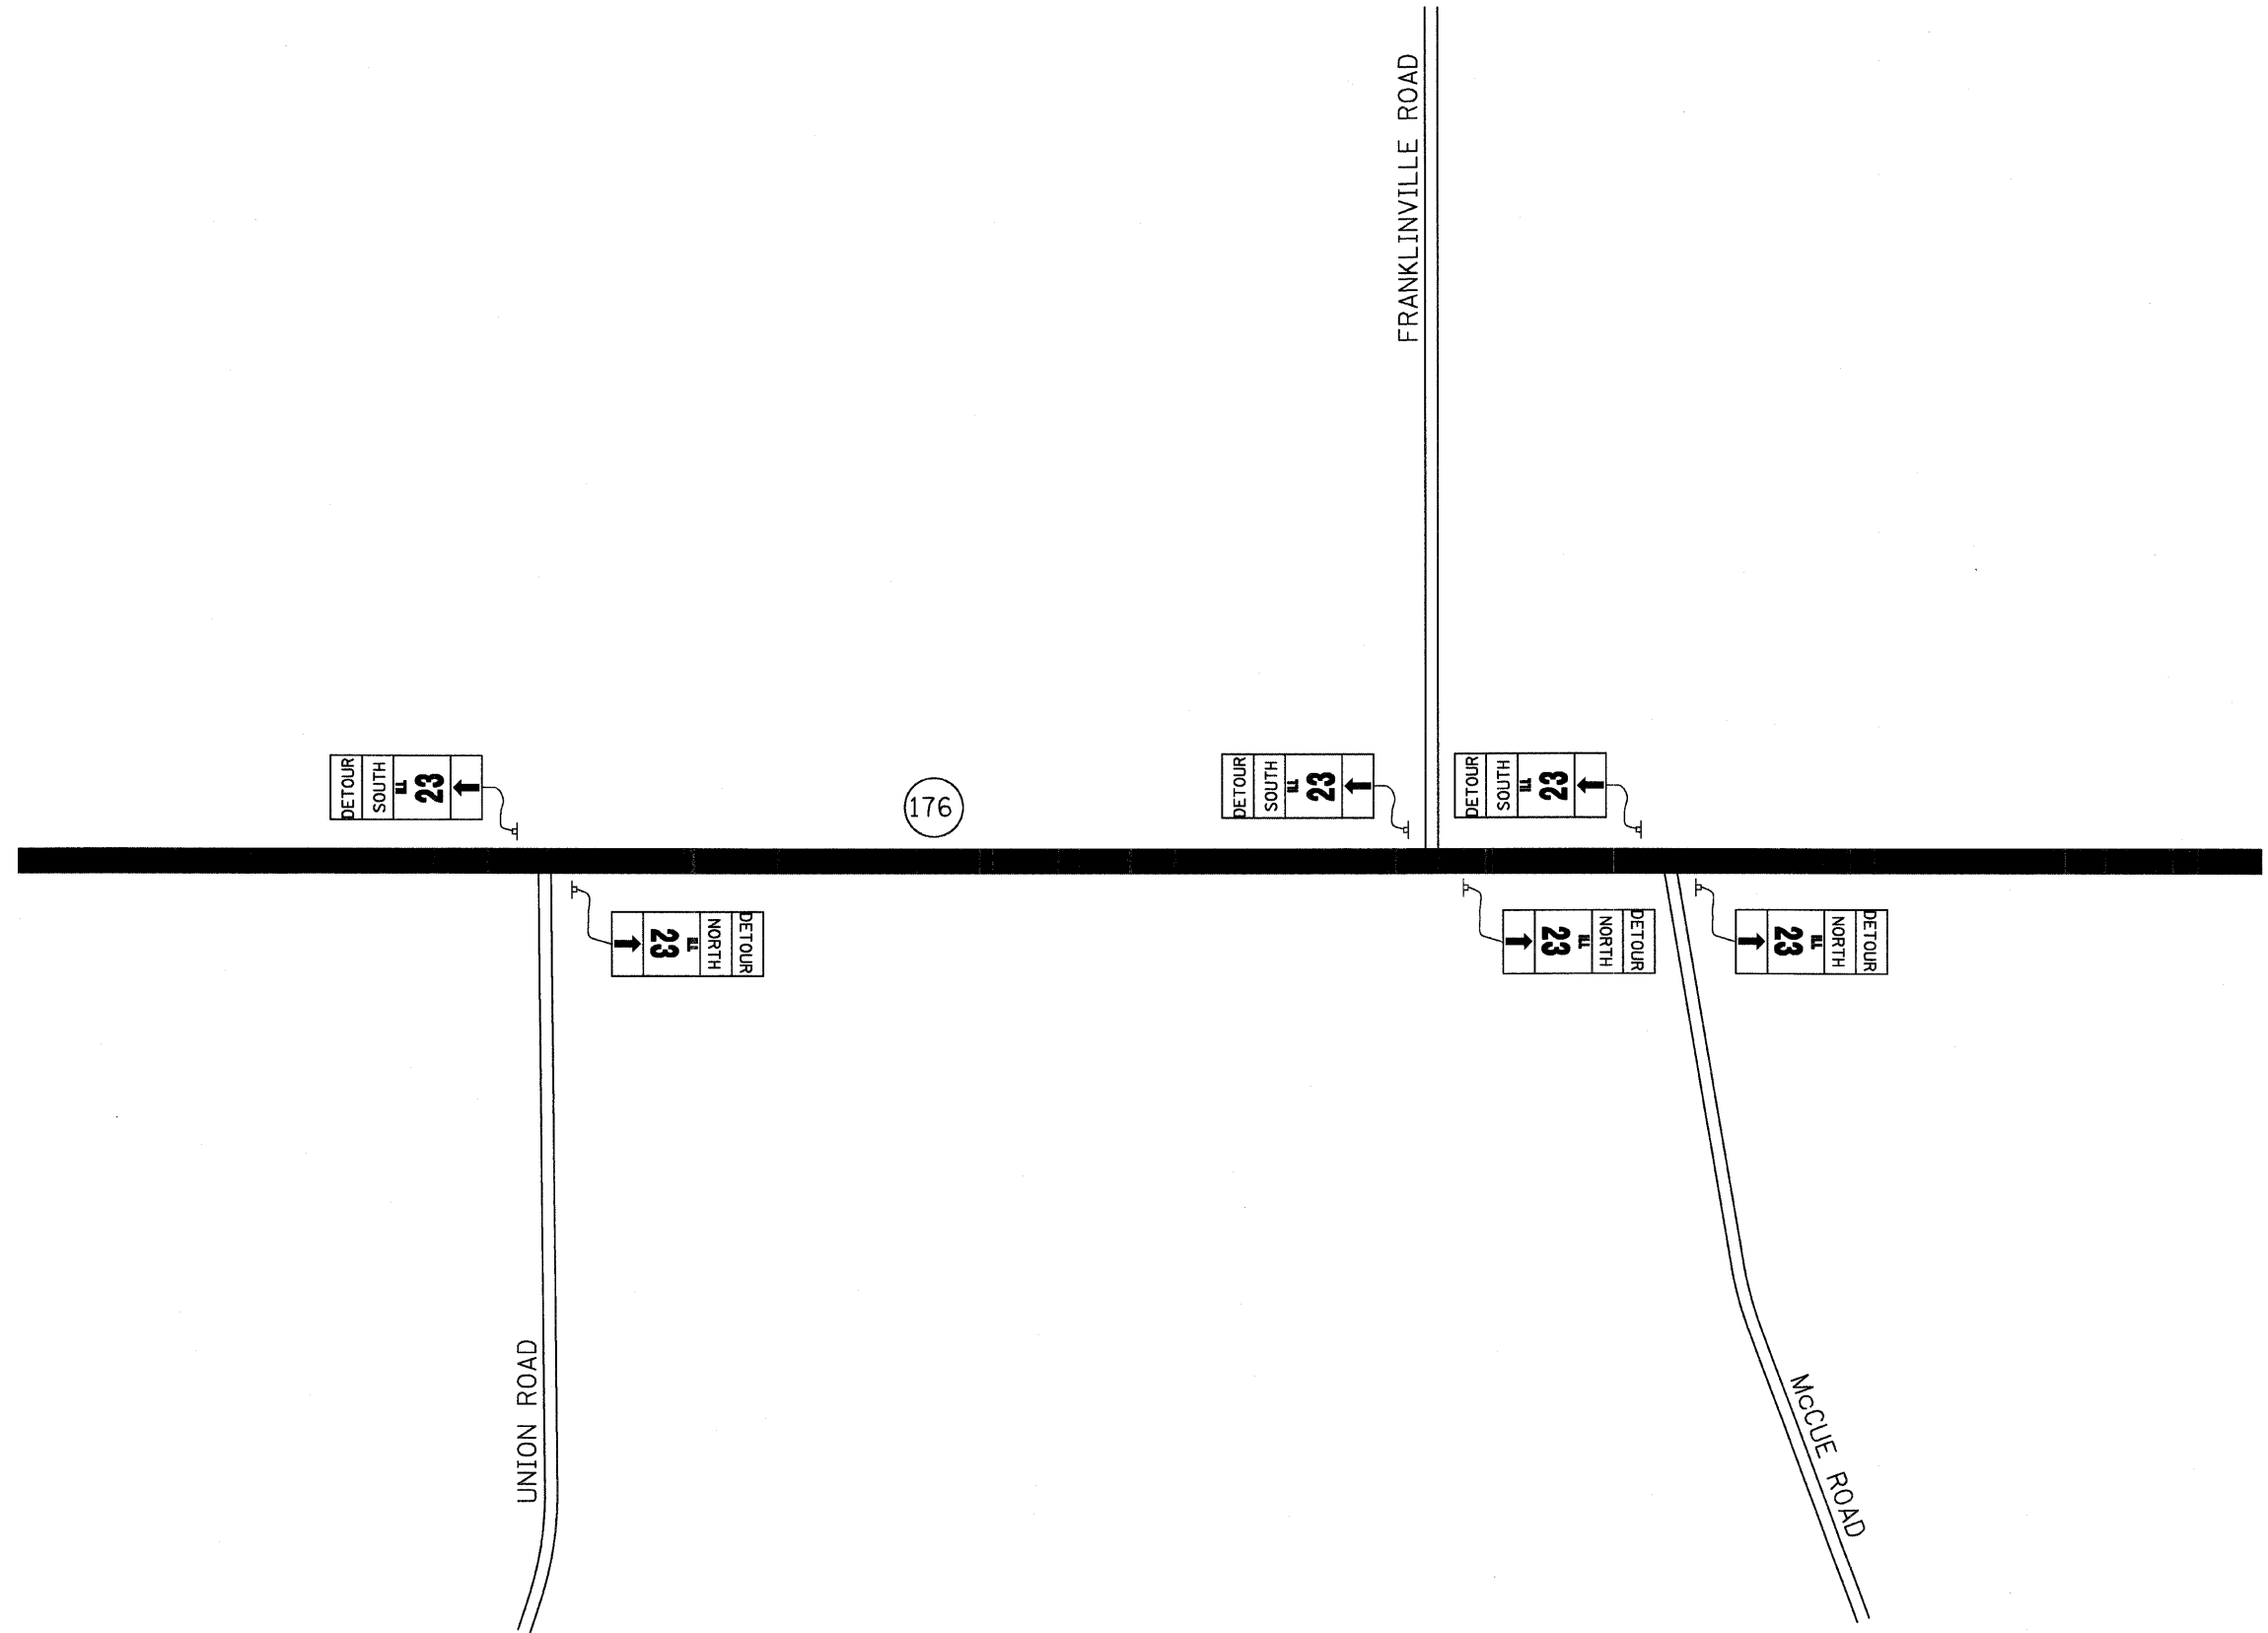

FILE NAME = #FILE#	USER NAME = #USER#	DESIGNED - GJM	REVISED - 5/13/2008	<b>STATE OF ILLINOIS DEPARTMENT OF TRANSPORTATION</b>	<b>DETOUR ROUTE</b>			F.A.P. RTE. 324	SECTION 23B-1	COUNTY MCHENRY	TOTAL SHEETS 97	SHEET NO. 20
		DRAWN - GJM	REVISED - 7/18/2008		SCALE: NONE	SHEET NO. 4 OF 9 SHEETS	STA. 59+00 TO STA. 89+00	FED. ROAD DIST. NO. 1 ILLINOIS FED. AID PROJECT				
		CHECKED - EJL	REVISED - ---		CONTRACT NO. 62892							
		DATE - 3/11/2008	REVISED - ---									