
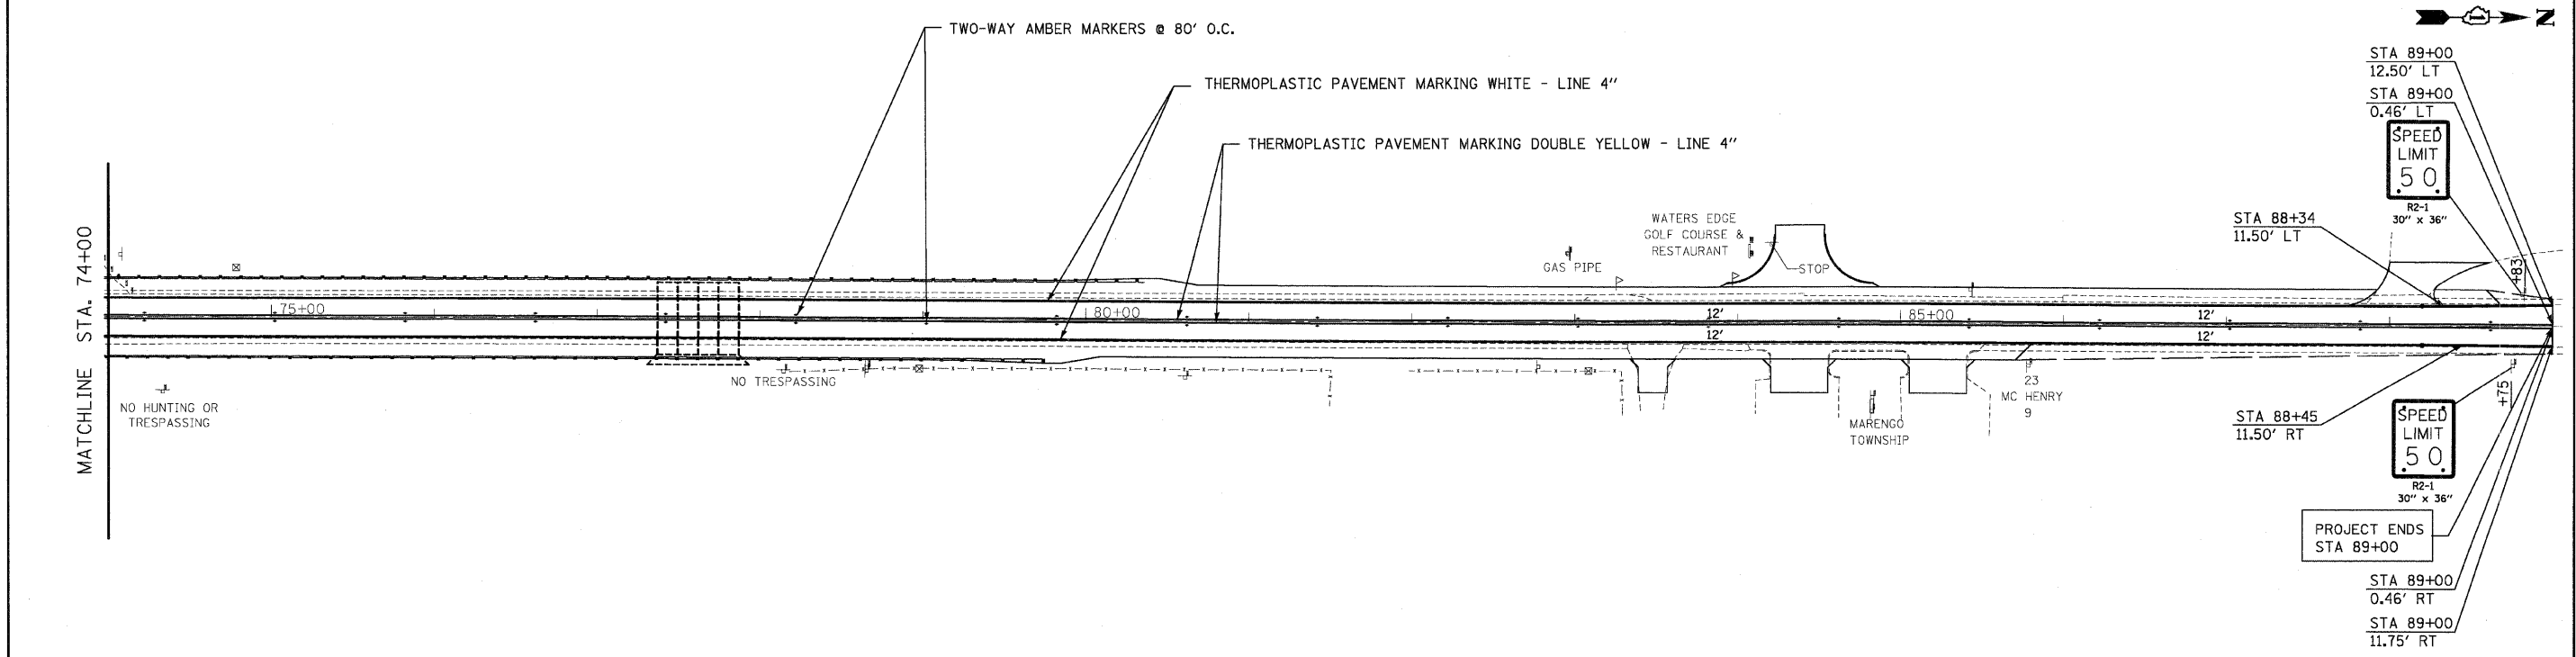


PAVEMENT MARKING/SIGNAGE NOTES

1. PAVEMENT MARKINGS SHOULD BE PLACED IN ACCORDANCE WITH DETAIL TC-13 (DISTRICT ONE TYPICAL PAVEMENT MARKINGS).
2. RAISED REFLECTIVE PAVEMENT MARKERS SHALL BE PLACED IN ACCORDANCE WITH DETAIL TC-11 (TYPICAL APPLICATIONS RAISED REFLECTIVE PAVEMENT MARKERS).
3. PAVEMENT MARKINGS ON CONCRETE SHALL BE POLYUREA.
4. SEE SHEET NO. 10 FOR PAVEMENT MARKING AND SIGNAGE SCHEDULE

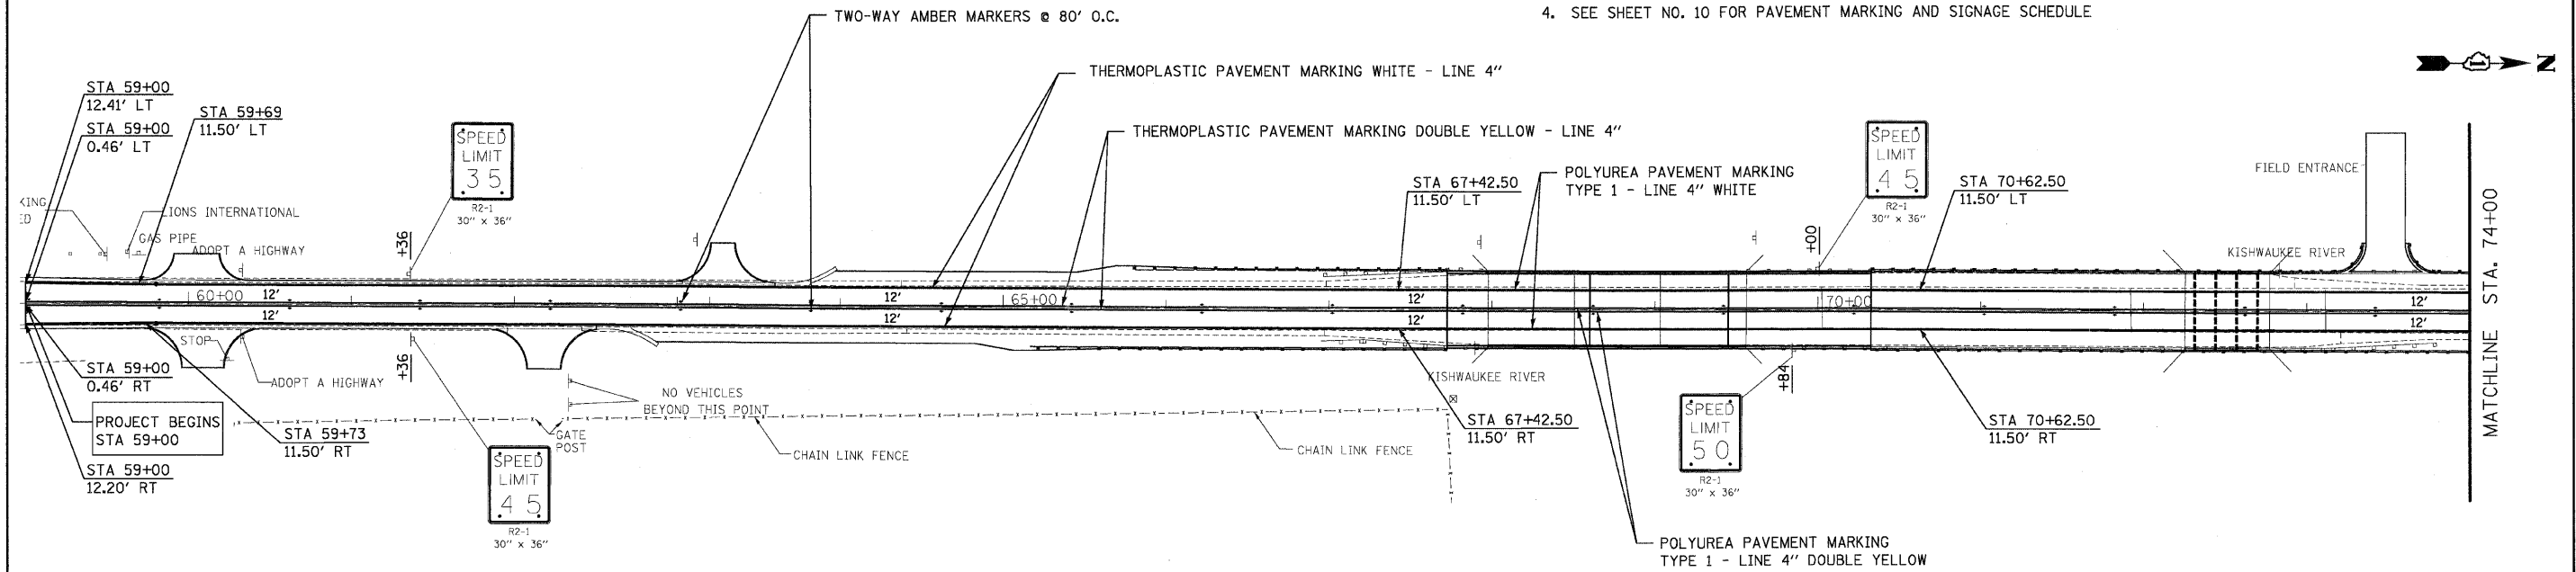

FILE NAME = #FILE#	USER NAME = #USER#	DESIGNED - GJM	REVISED - 5/13/2008	STATE OF ILLINOIS DEPARTMENT OF TRANSPORTATION	PAVEMENT MARKING/SIGNING PLAN			F.A.P. RTE. 324	SECTION 23B-1	COUNTY MCHENRY	TOTAL SHEETS 97	SHEET NO. 38
	PLOT SCALE = #SCALE#	DRAWN - GJM	REVISED - 7/18/2008		SCALE: 1"=50'	SHEET NO. 1 OF 1 SHEETS	STA. 59+00 TO STA. 89+00	ILLINOIS FED. AID PROJECT		62892		
	PLOT DATE = 7/17/2008	CHECKED - EJL	REVISED - ---									
		DATE - 3/11/2008	REVISED - ---									