


STATE OF ILLINOIS  
DEPARTMENT OF TRANSPORTATION

ROUTE NO.	SECTION	COUNTY	DATE	SHEET	SHEET NO. 9 25 SHEETS
F.A.P. 324	23B-1	MCHENRY	97	49	
FED. ROAD DIST. NO. 1		ILLINOIS	FED. AID PROJECT		

Contract # 62892


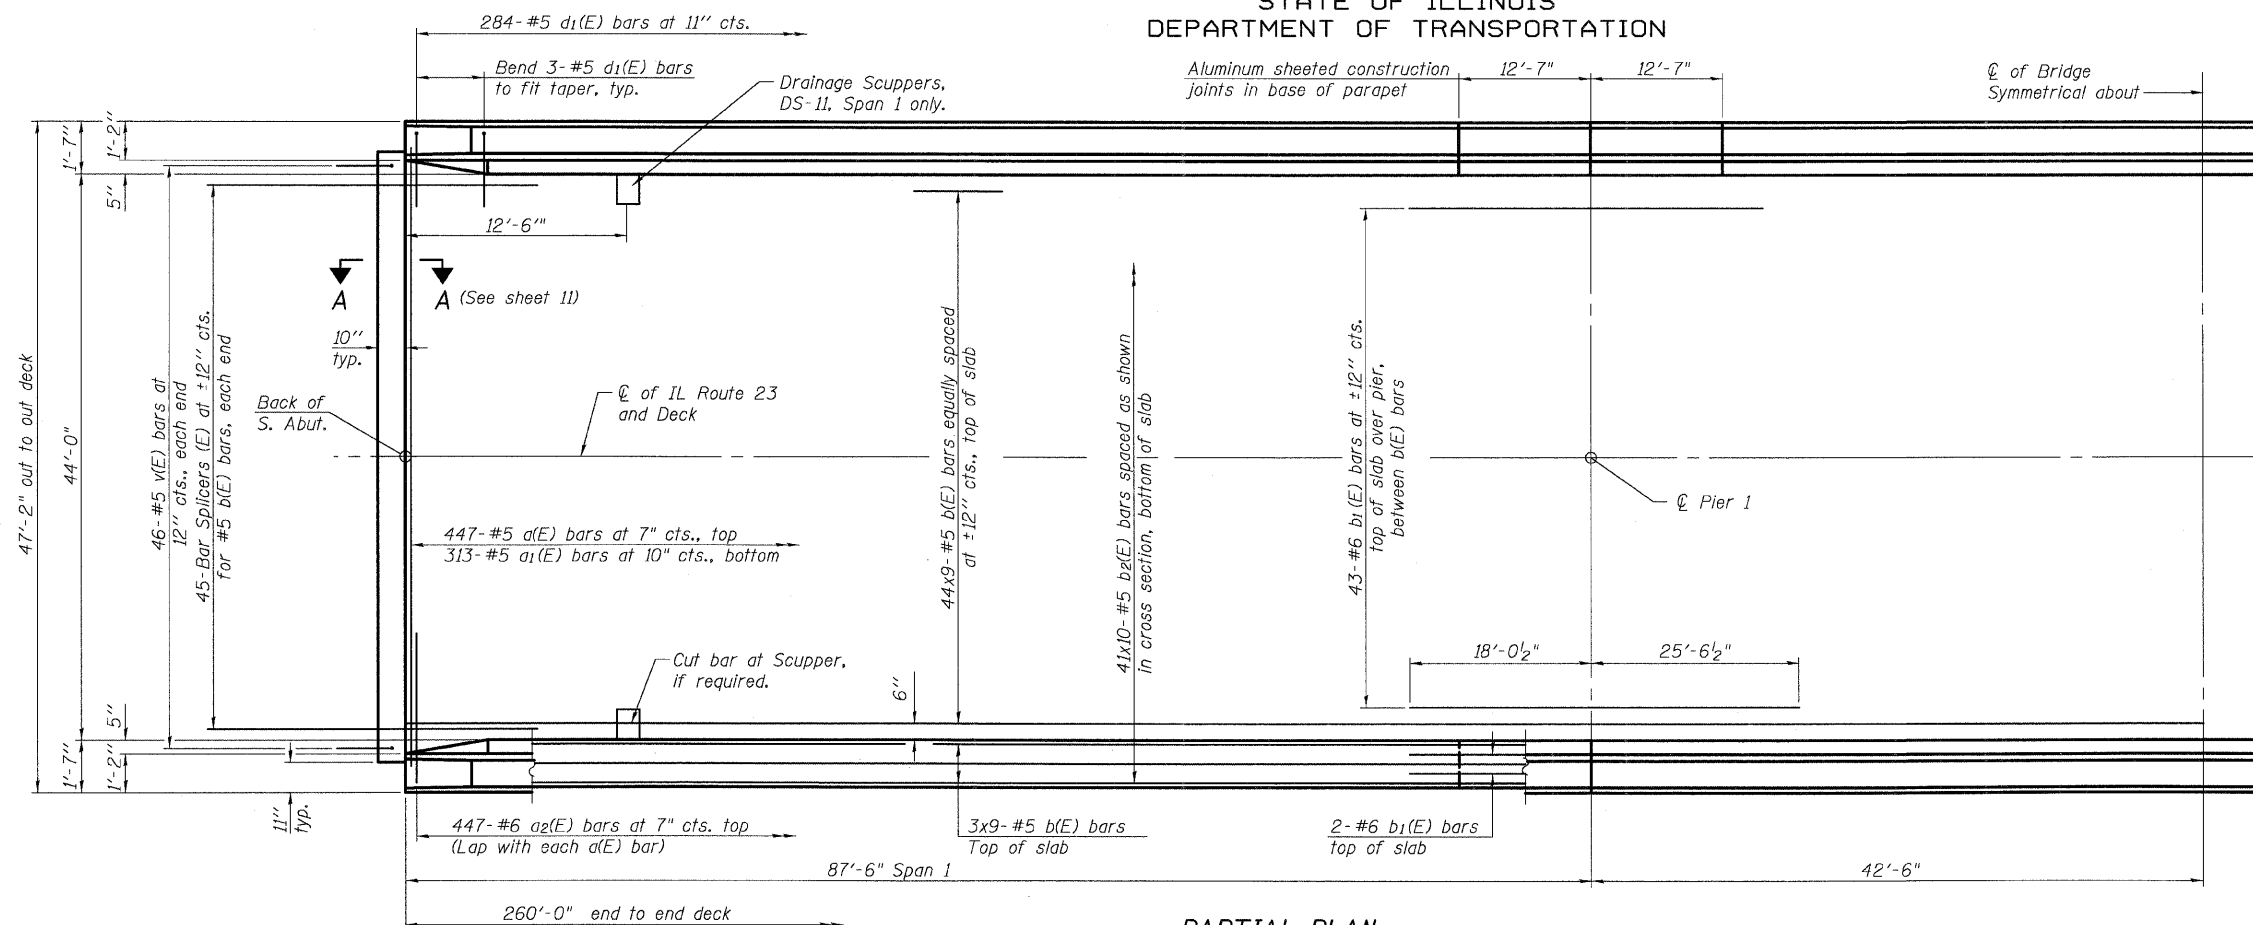


**PARTIAL PLAN**

Notes:  
See Sheet 10 of 25 for superstructure details and Bill of Material.

Bars indicated thus 44 x 9-#5 etc. indicates 44 lines of bars with 9 lengths per line.

See Sheet 10 of 25 for parapet reinforcement.

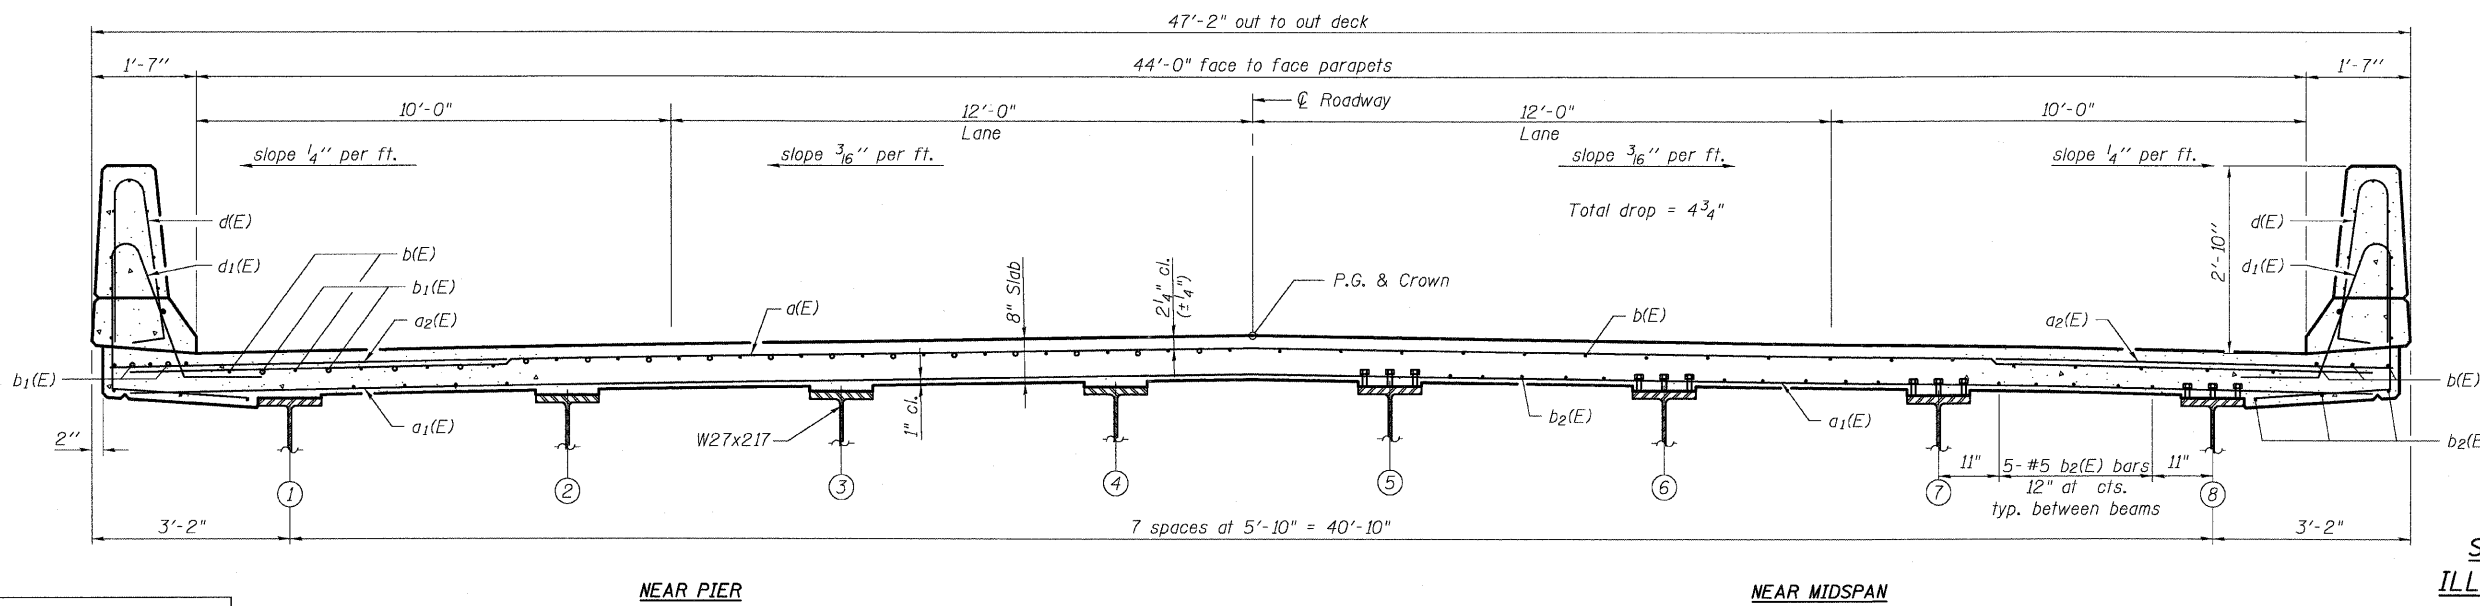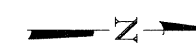

**CROSS SECTION**  
(Looking North)

**MIN. BAR LAP**  
(slab)  
#5 bar = 1'-8"

**SUPERSTRUCTURE**  
**ILL. ROUTE 23 OVER**  
**KISHWAUKEE RIVER**  
**F.A.P. RT. 324**  
**MCHENRY COUNTY**  
**STATION 69+02.50**  
**STRUCTURE NO. 056-0001**

DESIGNED	CJB
CHECKED	PWO
DRAWN	DRP
CHECKED	PJM



V3 Companies of Illinois Ltd.  
7325 Janes Avenue  
Woodridge, IL 60517  
630.724.9200 phone  
630.724.9202 fax  
www.v3co.com