


FINAL SURVEY NO.	BY	DATE
REVISIONS		
PLOTTED		
TEMPLATE		
AREAS CHECKED		

ORIGINAL SURVEY NO.	BY	DATE
REVISIONS		
PLOTTED		
TEMPLATE		
AREAS CHECKED		

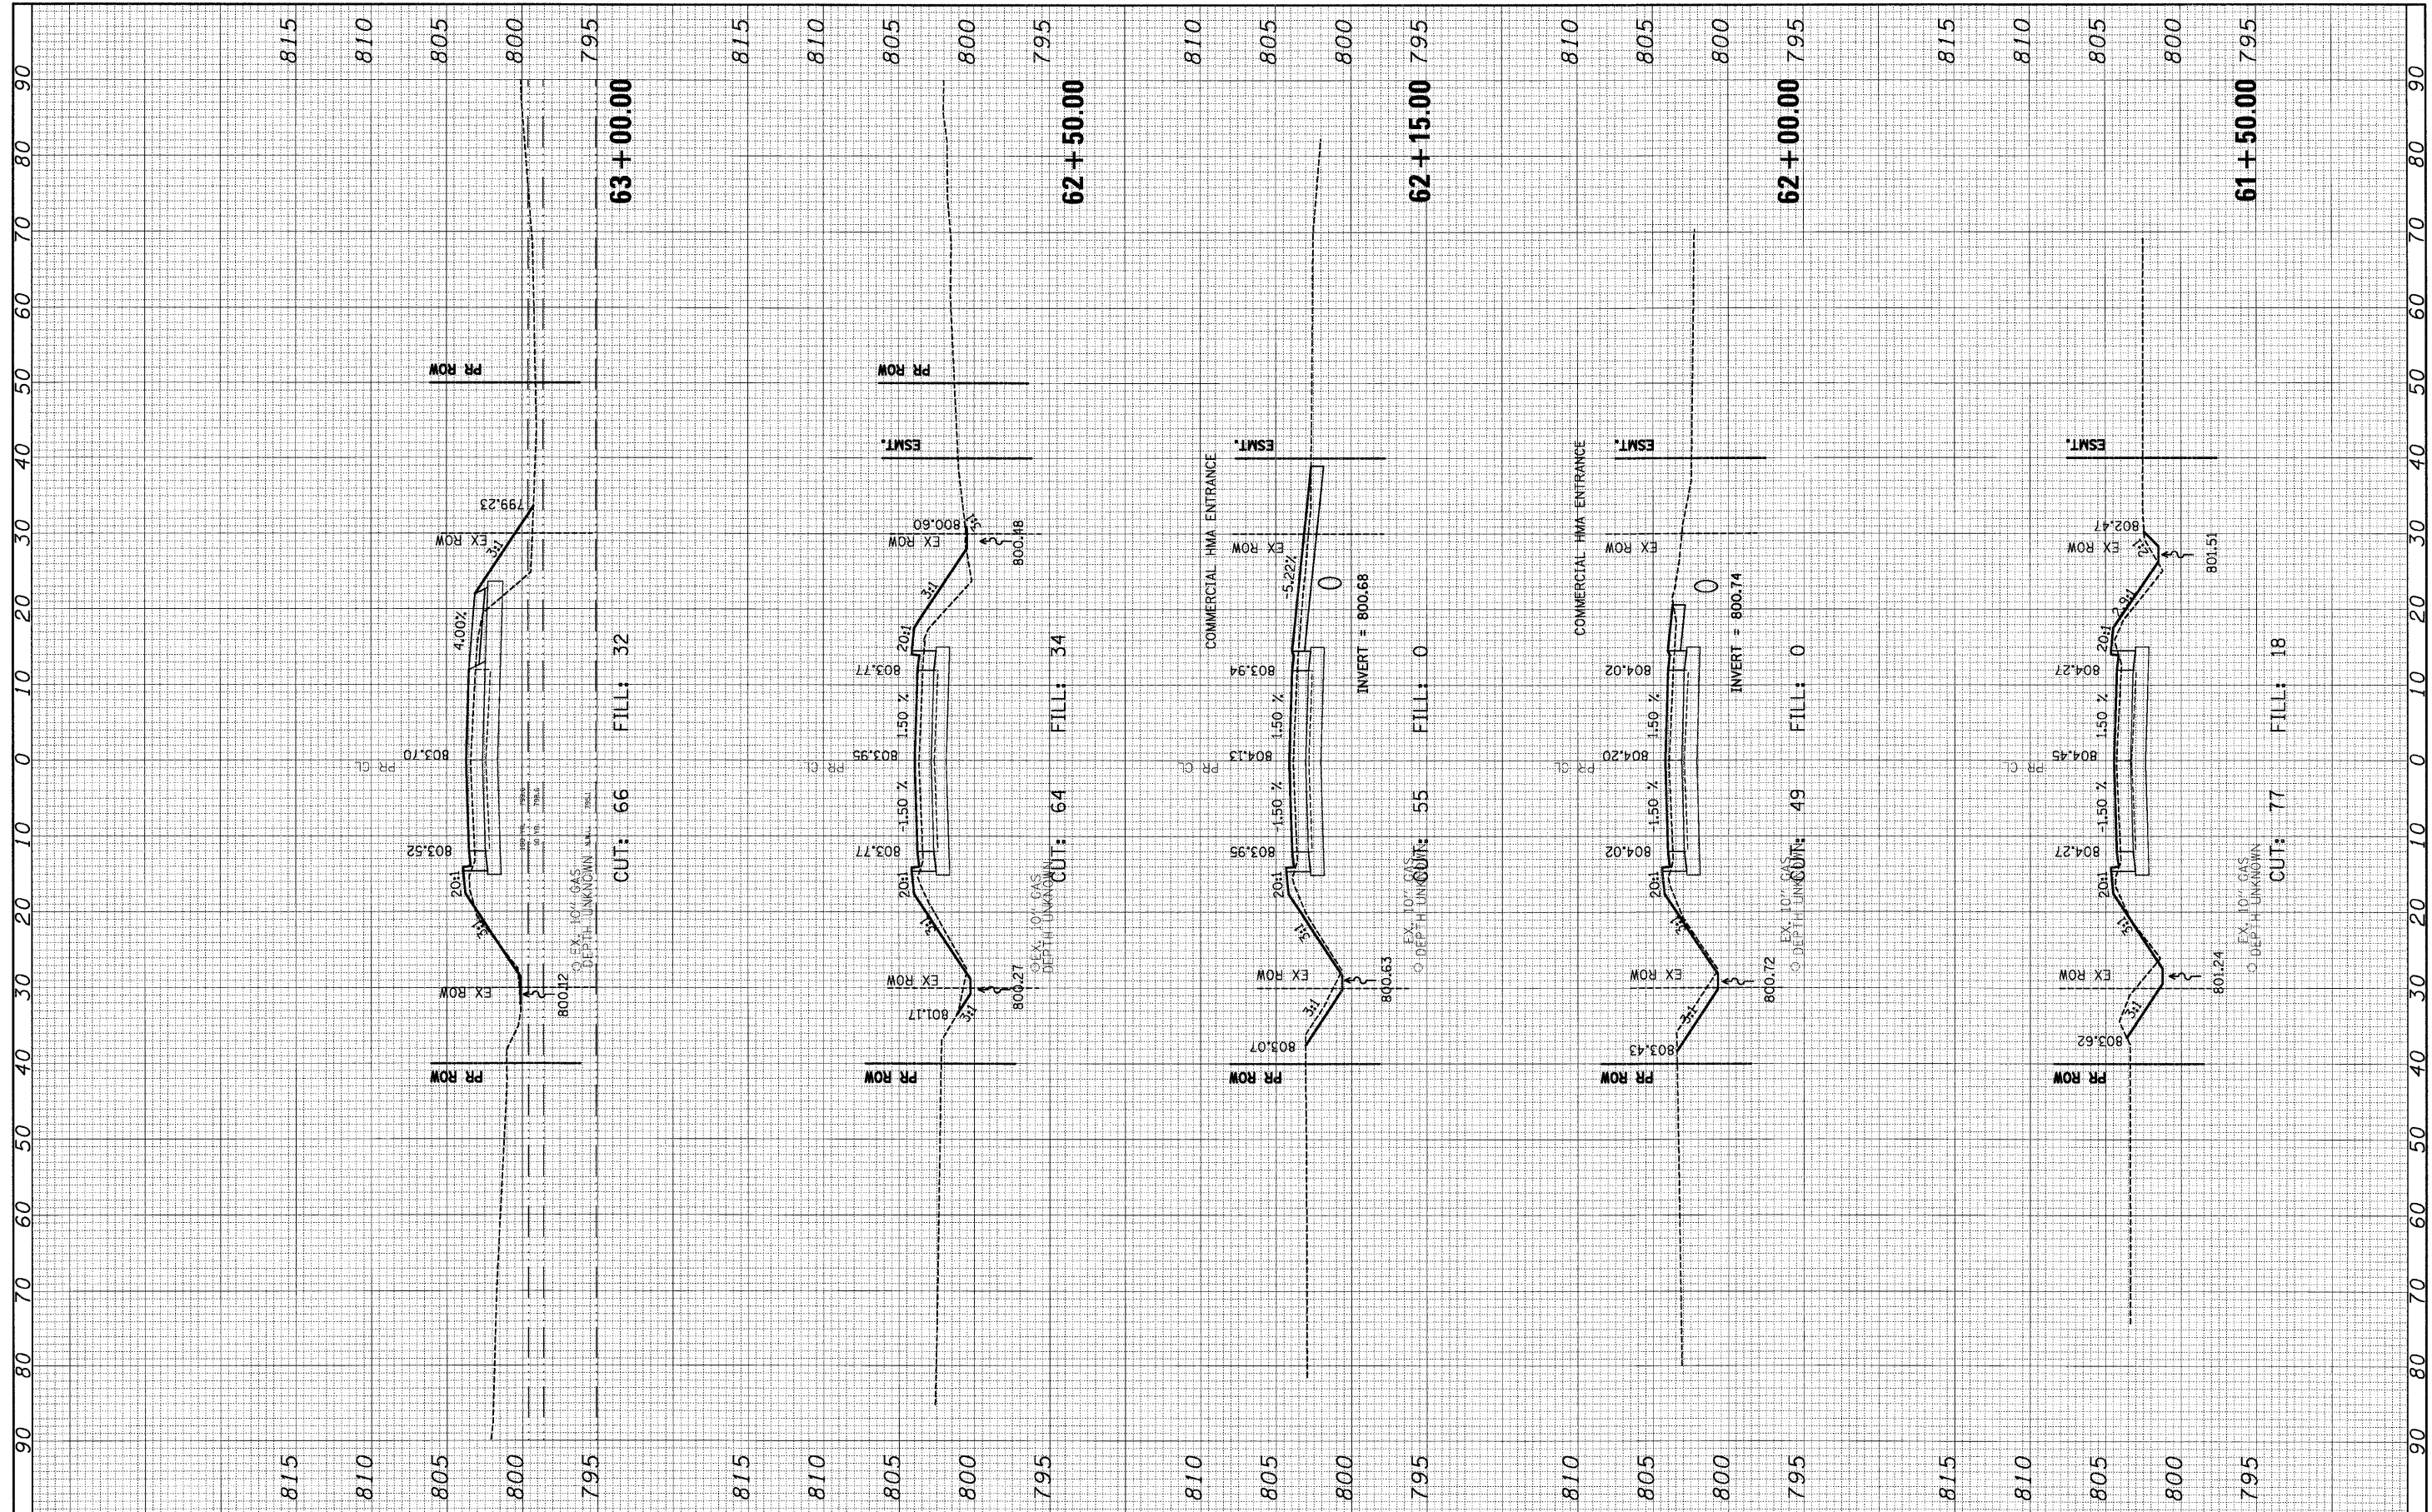

FILE NAME =	USER NAME = *USER*	DESIGNED - GJM	REVISED - 5/13/2008	STATE OF ILLINOIS DEPARTMENT OF TRANSPORTATION	CROSS SECTIONS		F.A.P. RTE. 324	SECTION 23B-1	COUNTY MCHENRY	TOTAL SHEETS 97	SHEET NO. 86
FILEL		CHECKED - EUL	REVISED - 7/18/2008		SCALE: 1"=10' H 1"=35' V	SHEET NO. 2 OF 13 SHEETS	STA. 61+50.00 TO STA. 63+00.00	CONTRACT NO. 62892		FED. ROAD DIST. NO. 1 ILLINOIS FED. AID PROJECT	
		DRAWN - GJM	REVISED -								
		CHECKED - EUL	REVISED -								