


FINAL SURVEY	ISSUED	BY	DATE
NOTE BOOK	PLOTTED		
NO.	TEMPLATE		
	AREAS CHECKED		

ORIGINAL SURVEY	ISSUED	BY	DATE
NOTE BOOK	PLOTTED		
NO.	TEMPLATE		
	AREAS CHECKED		

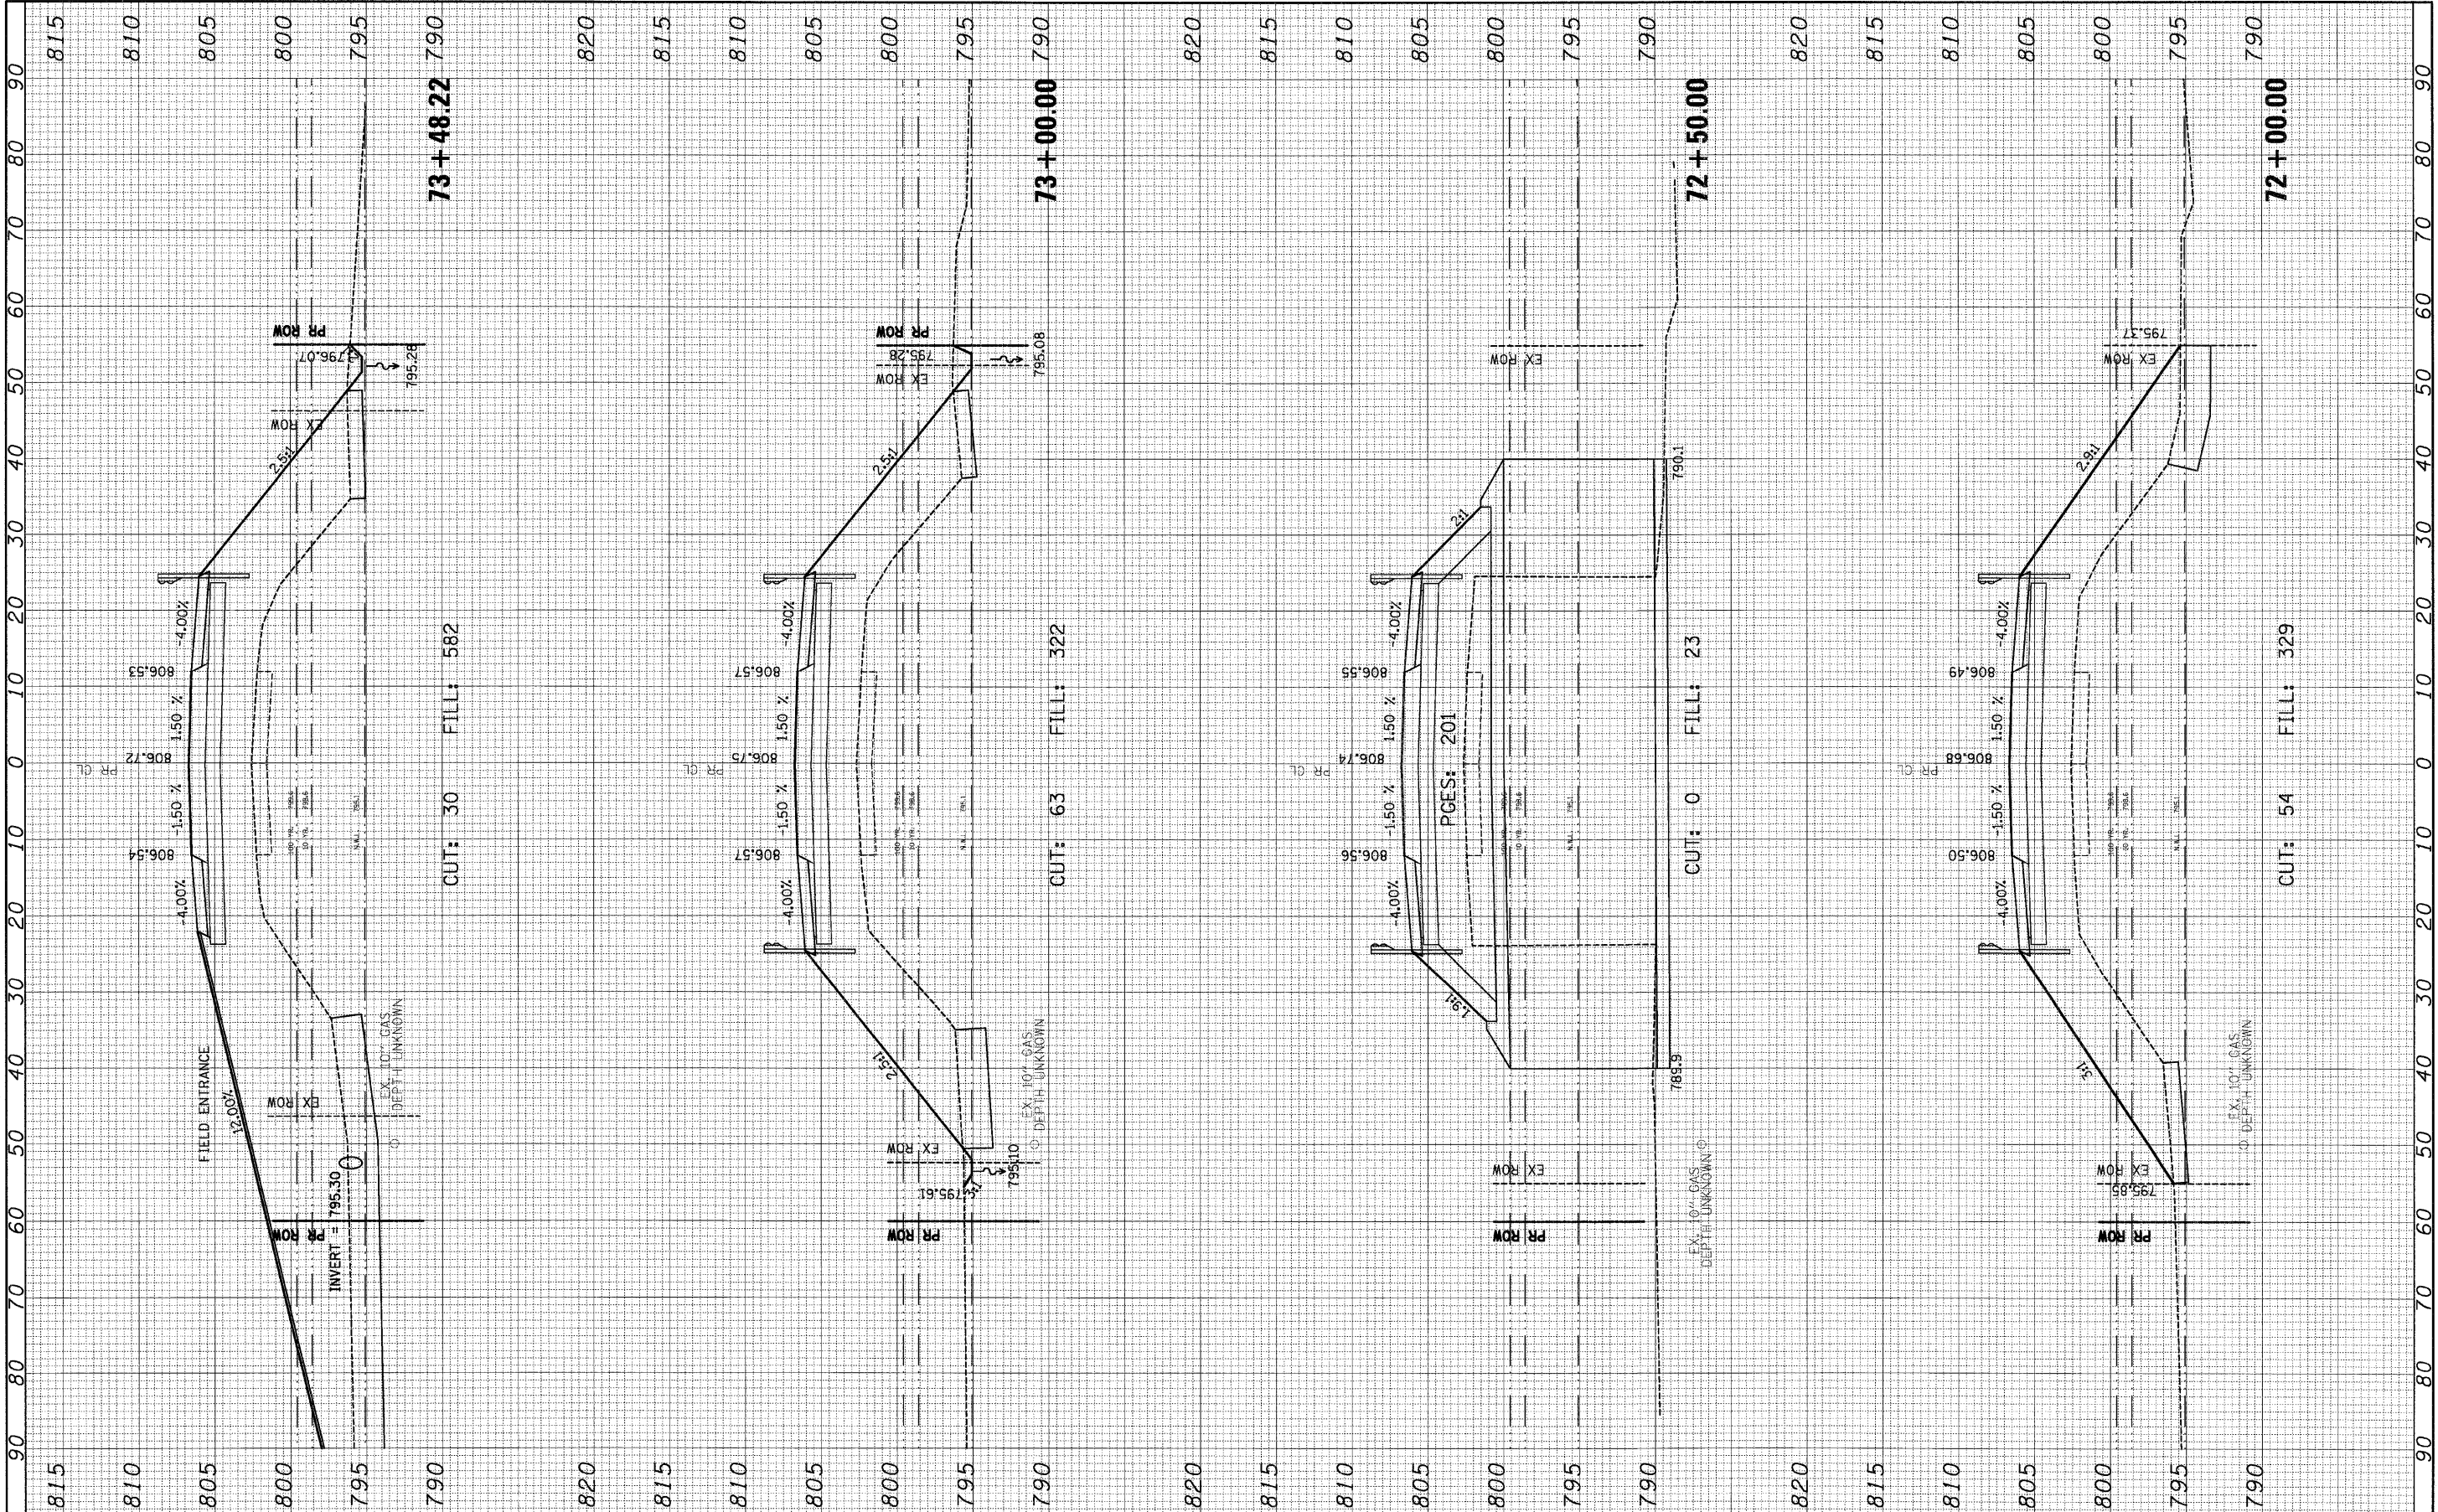

FILE NAME =	USER NAME = #USER#	DESIGNED - GJM	REVISED - 5/13/2008	<b>STATE OF ILLINOIS DEPARTMENT OF TRANSPORTATION</b>	<b>CROSS SECTIONS</b>		F.A. R/F	SECTION	COUNTY	TOTAL SHEETS	SHEET NO.	
#FILEL#		CHECKED - EJL	REVISED - 7/18/2008		324	23B-1	MCHENRY	97	90			
PLOT SCALE = #SCALE#		DRAWN - GJM	REVISED -		SCALE: 1"=10' H 1"=25' V		SHEET NO. 6 OF 13 SHEETS		STA. 72+00.00 TO STA. 73+48.22		CONTRACT NO. 62892	
PLOT DATE = 7/17/2008		CHECKED - EJL	REVISED -		CUT: 30 FILL: 582		CUT: 63 FILL: 322		CUT: 0 FILL: 23		CUT: 54 FILL: 329	