


FINISH SURVEY	BY	DATE
REVISIONS		
PLOTTED		
TEMPLATE		
AREAS CHECKED		
NO.		

ORIGINAL SURVEY	BY	DATE
REVISIONS		
PLOTTED		
TEMPLATE		
AREAS CHECKED		
NO.		

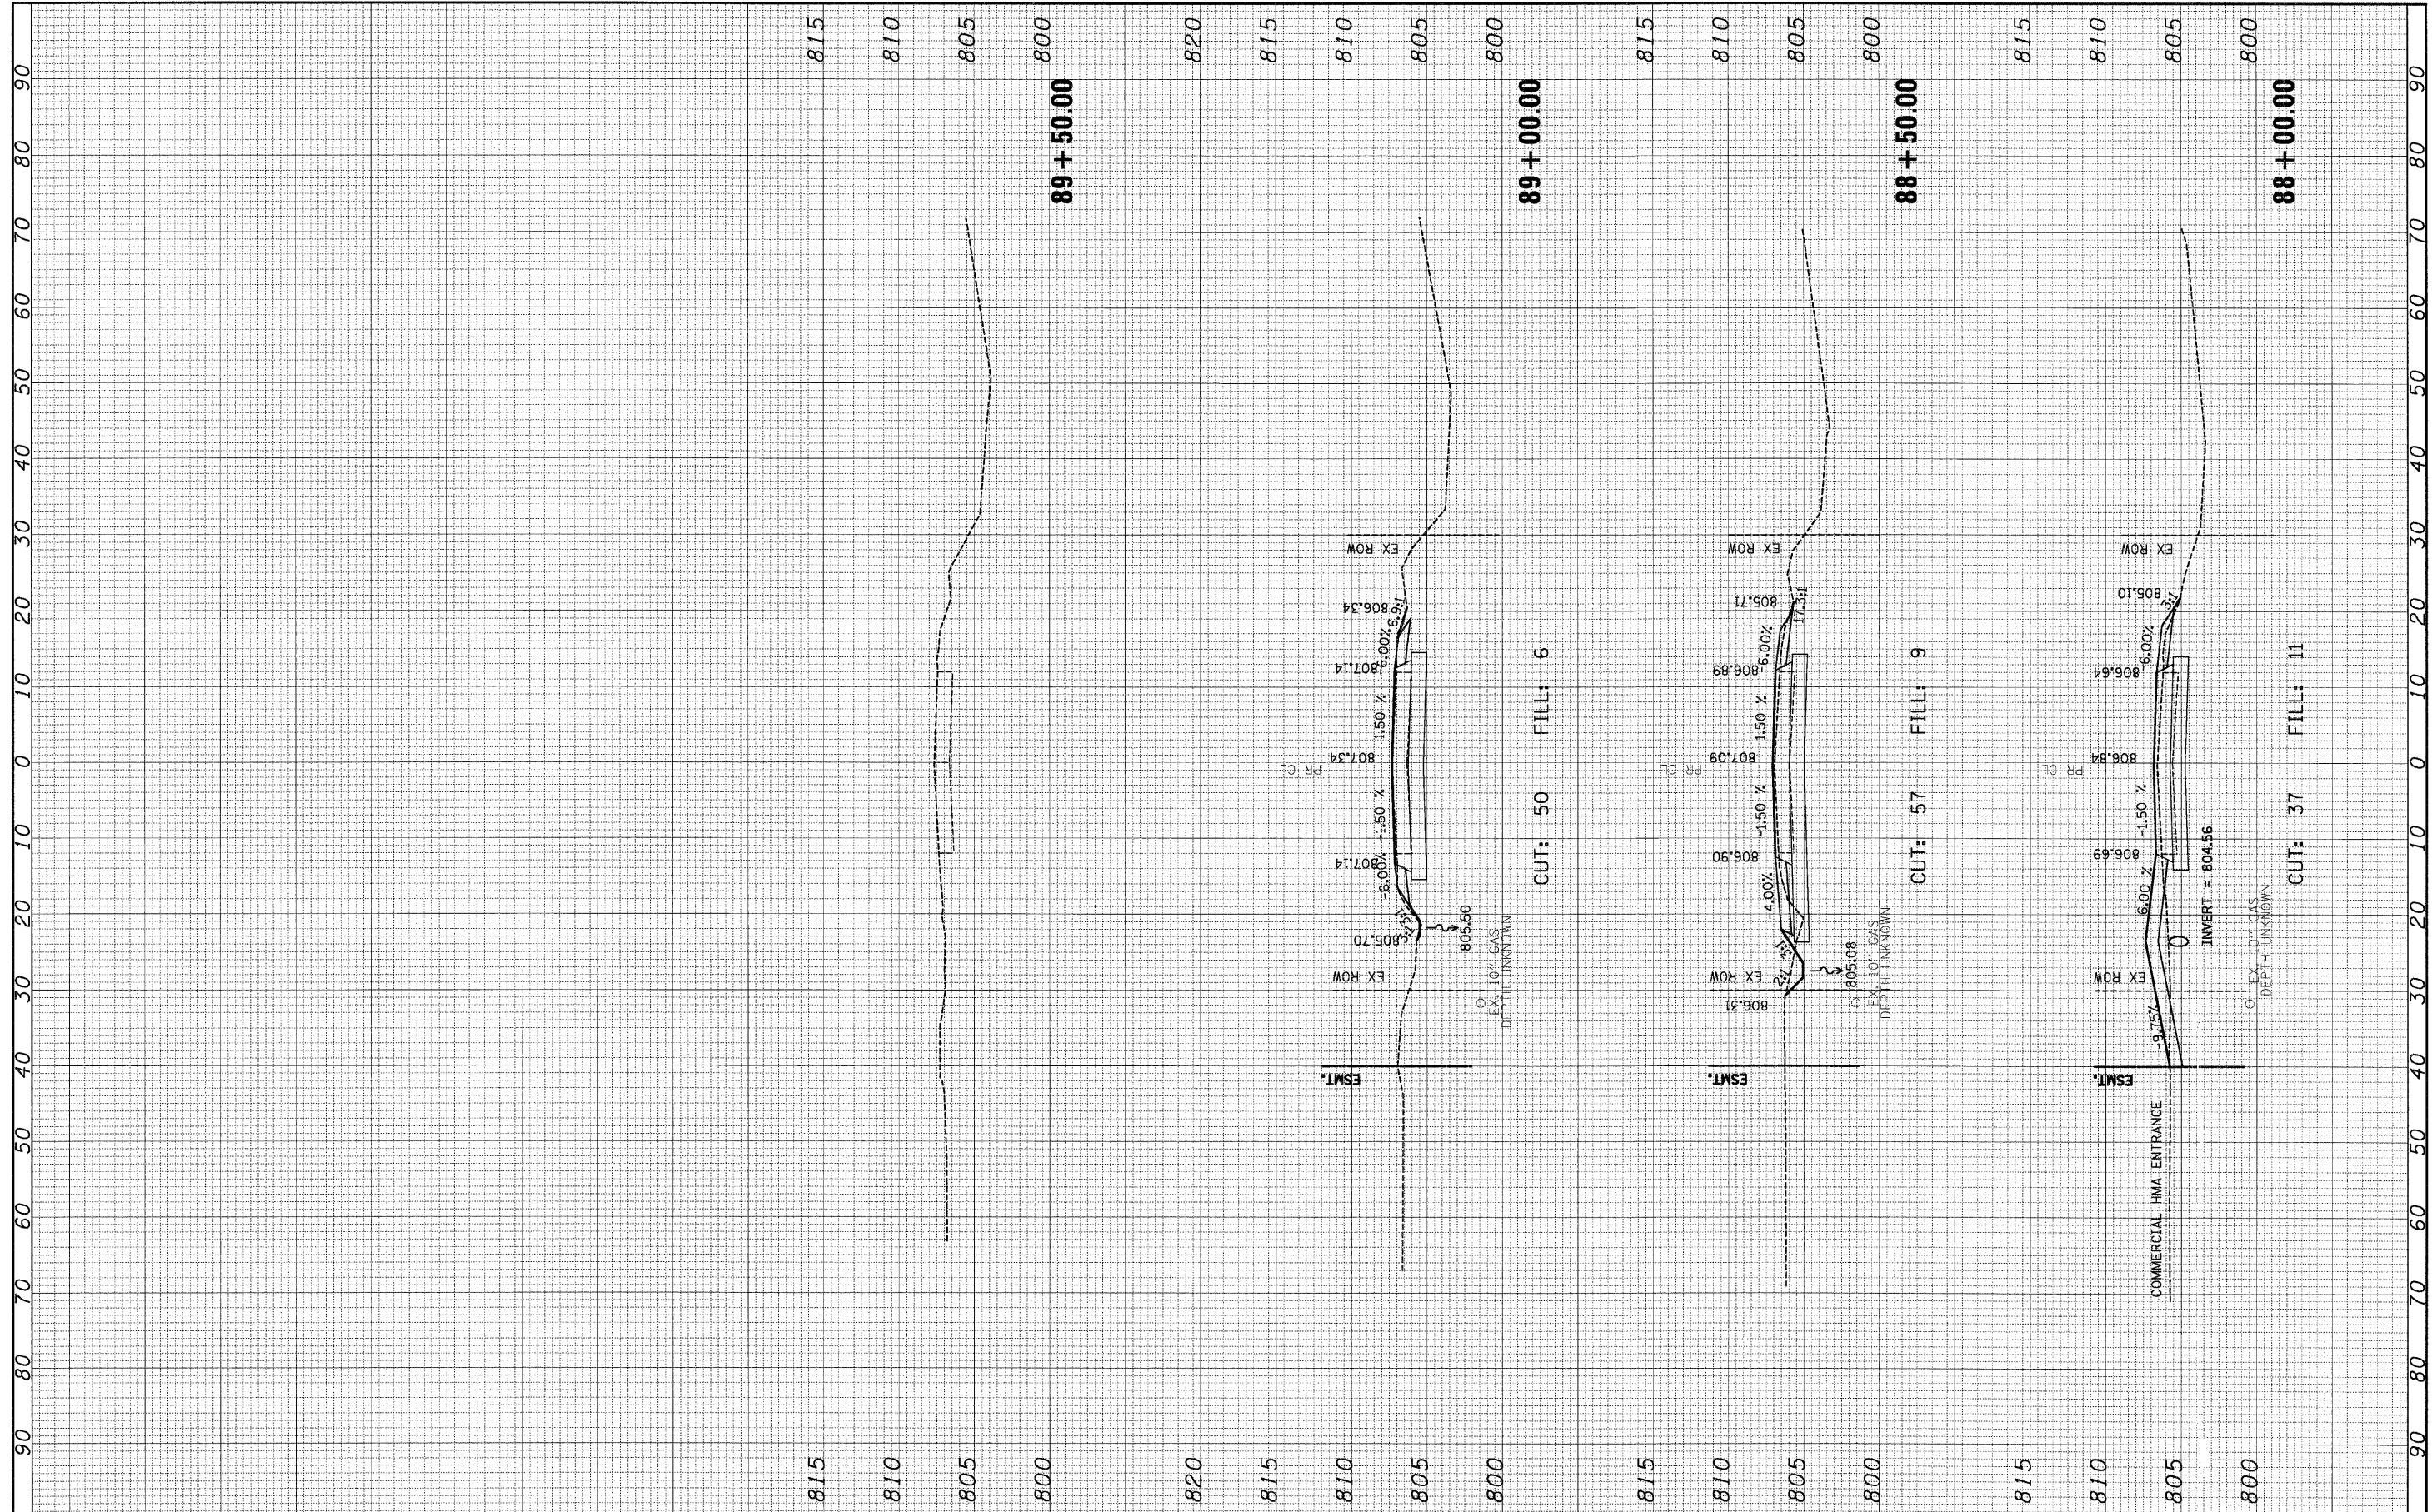

FILE NAME =	USER NAME = #USER#	DESIGNED - GJM	REVISED - 5/13/2008	<b>STATE OF ILLINOIS DEPARTMENT OF TRANSPORTATION</b>	<b>CROSS SECTIONS</b>		F.A.P. RTE. 324	SECTION 23B-1	COUNTY MCHENRY	TOTAL SHEETS 97	SHEET NO. 97	
#FILE#	PLOT SCALE = #SCALE#	CHECKED - EJL	REVISED - 7/18/2008		SCALE: 1"=100'	SHEET NO. 13 OF 13 SHEETS	STA. 88+00.00 TO STA. 89+50.00	CONTRACT NO. 62892				
	PLOT DATE = 7/17/2008	DRAWN - GJM	REVISED -		FED. ROAD DIST. NO. 1 ILLINOIS FED. AID PROJECT							
		CHECKED - EJL	REVISED -									