


FINAL SURVEY NO. _____
 SURVEYED BY _____
 DATE _____
 TEMPLATE _____
 AREAS CHECKED _____

ORIGINAL SURVEY NO. _____
 SURVEYED BY _____
 DATE _____
 TEMPLATE _____
 AREAS CHECKED _____

F.A.I. RTE. 94/90	SECTION •	COUNTY COOK	TOTAL SHEETS 27	SHEET NO. 22
FED. ROAD DIST. NO. 1		ILLINOIS		FED. AID PROJECT
62990				

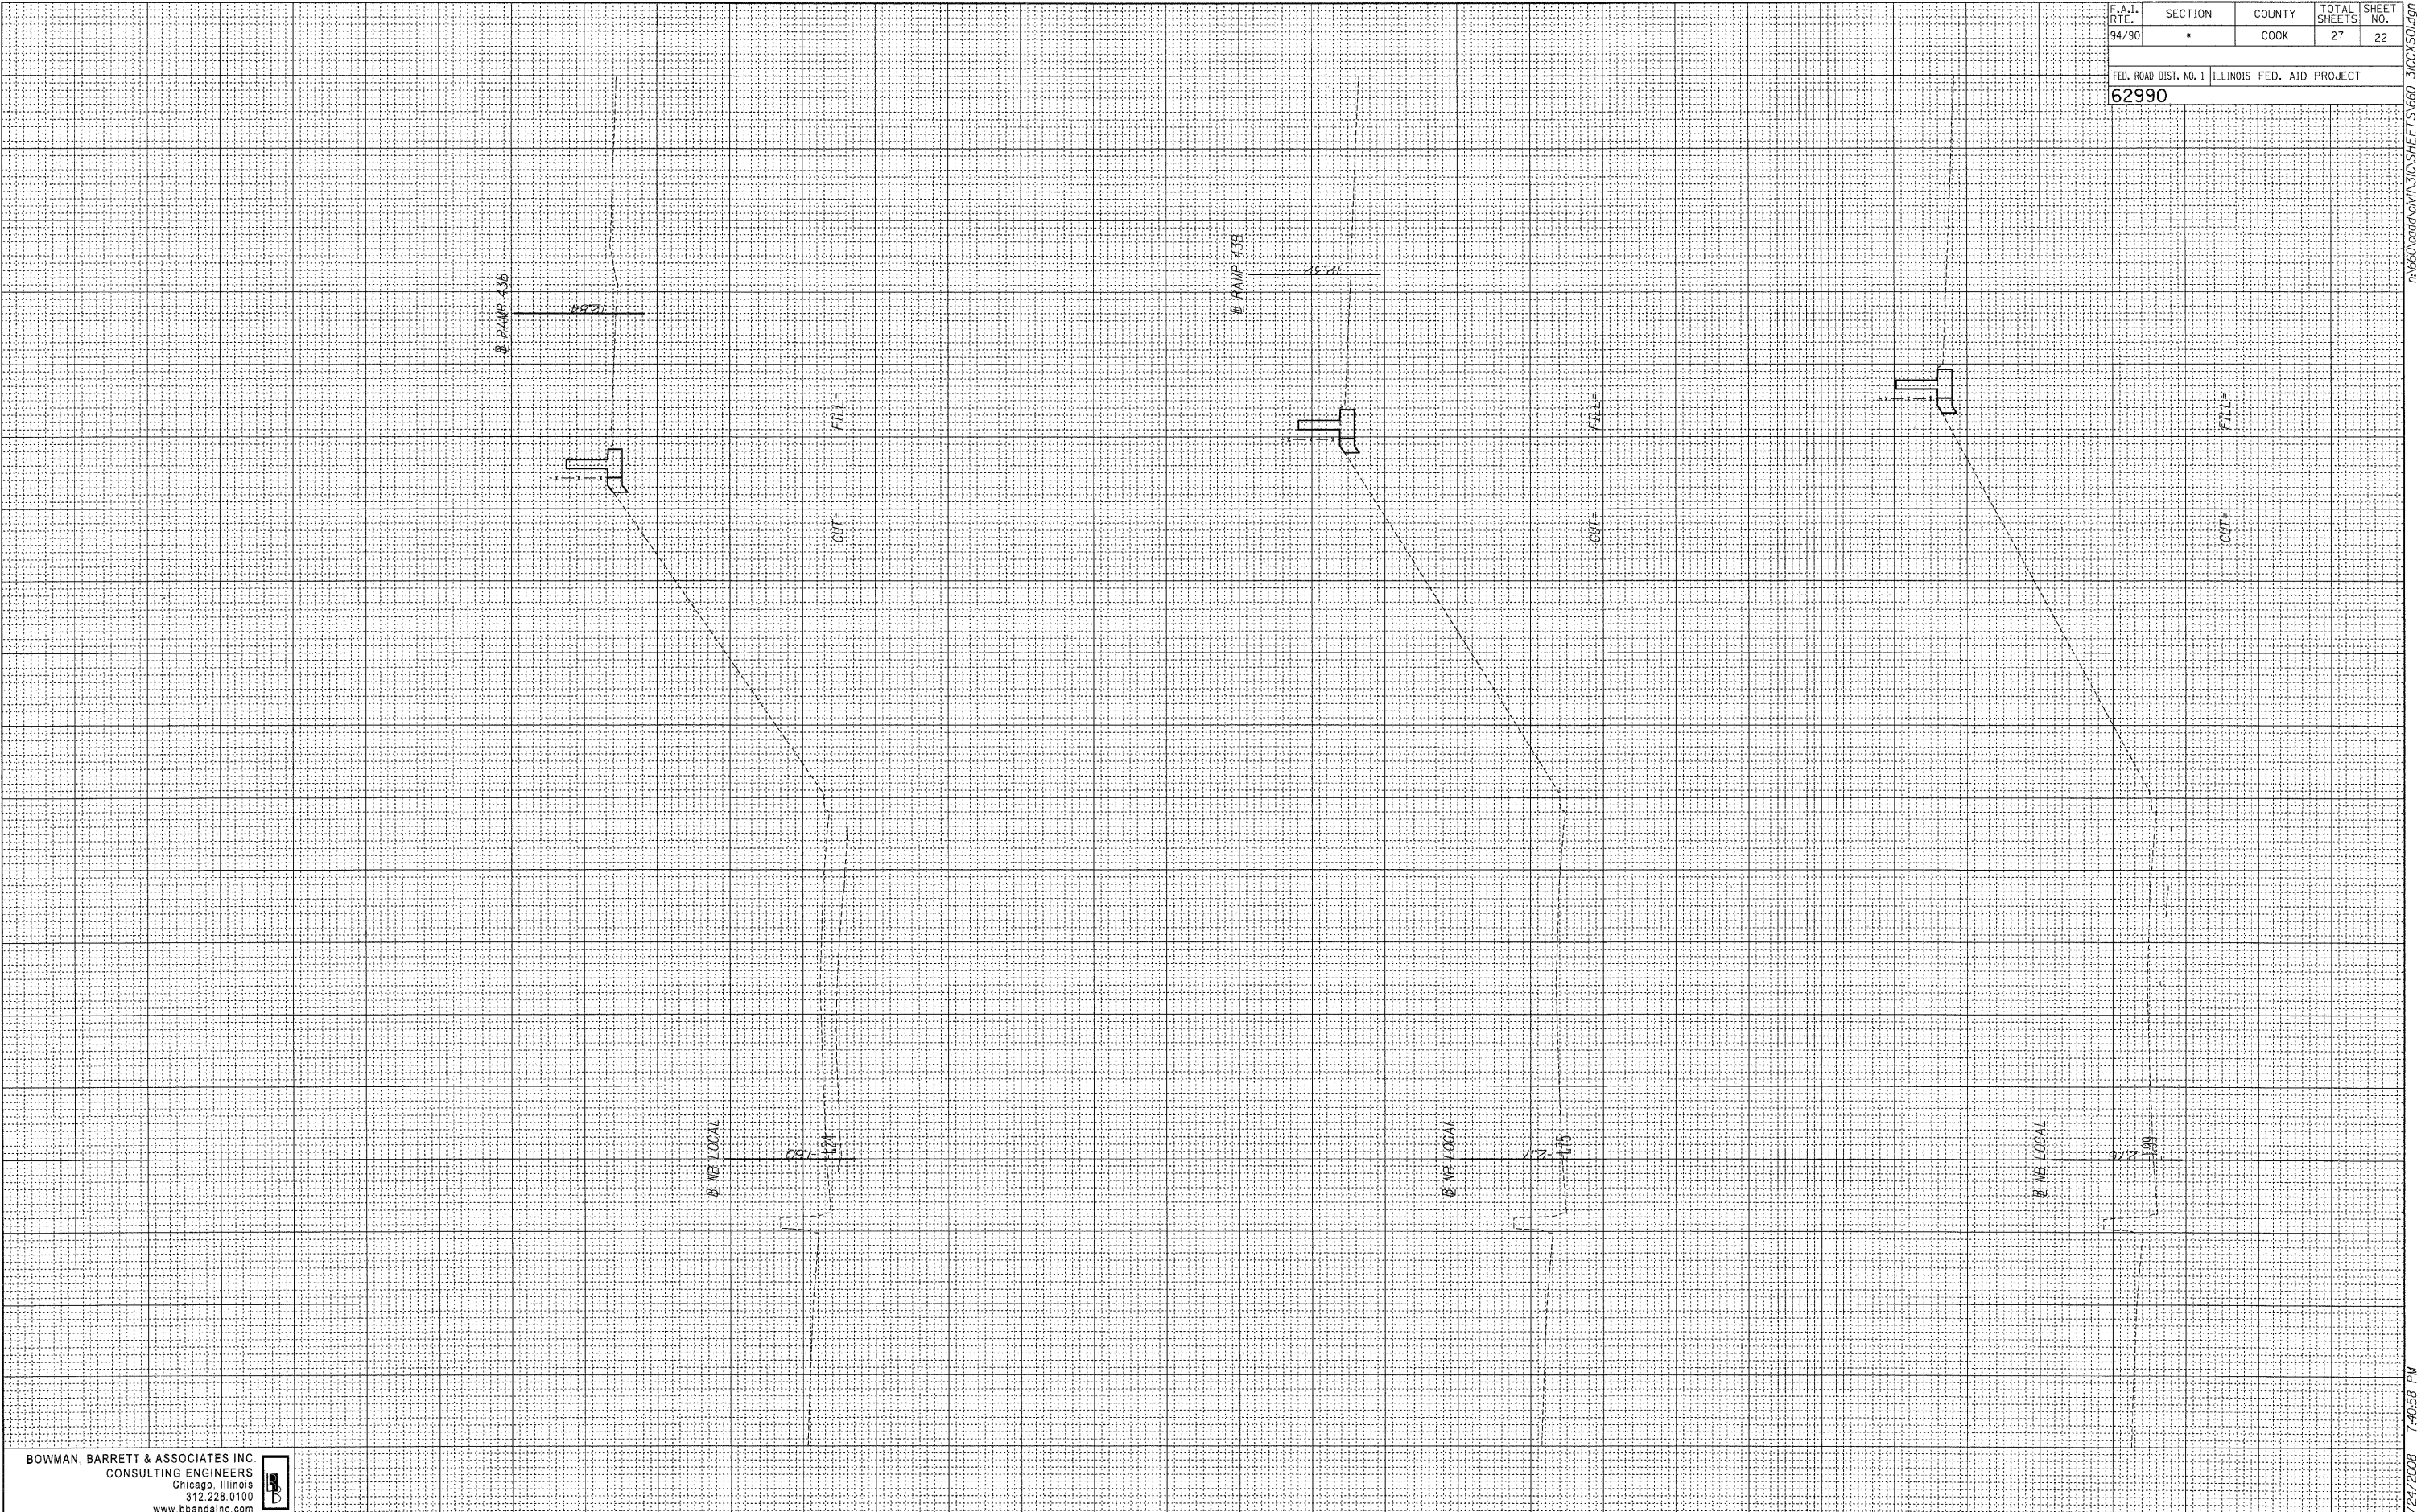

BOWMAN, BARRETT & ASSOCIATES INC.
 CONSULTING ENGINEERS
 Chicago, Illinois
 312.228.0100
 www.bbandinc.com



4/24/2008 1:40:58 PM