


F.A.I. RTE. 94/90	SECTION *	COUNTY COOK	TOTAL SHEETS 27	SHEET NO. 24
FED. ROAD DIST. NO. 1 62990		ILLINOIS FED. AID PROJECT		

FINAL SURVEY	SURVEYED	BY	DATE
NOTE BOOK NO.	TEMPLATE AREAS CHECKED		

ORIGINAL SURVEY	SURVEYED	BY	DATE
NOTE BOOK NO.	TEMPLATE AREAS CHECKED		

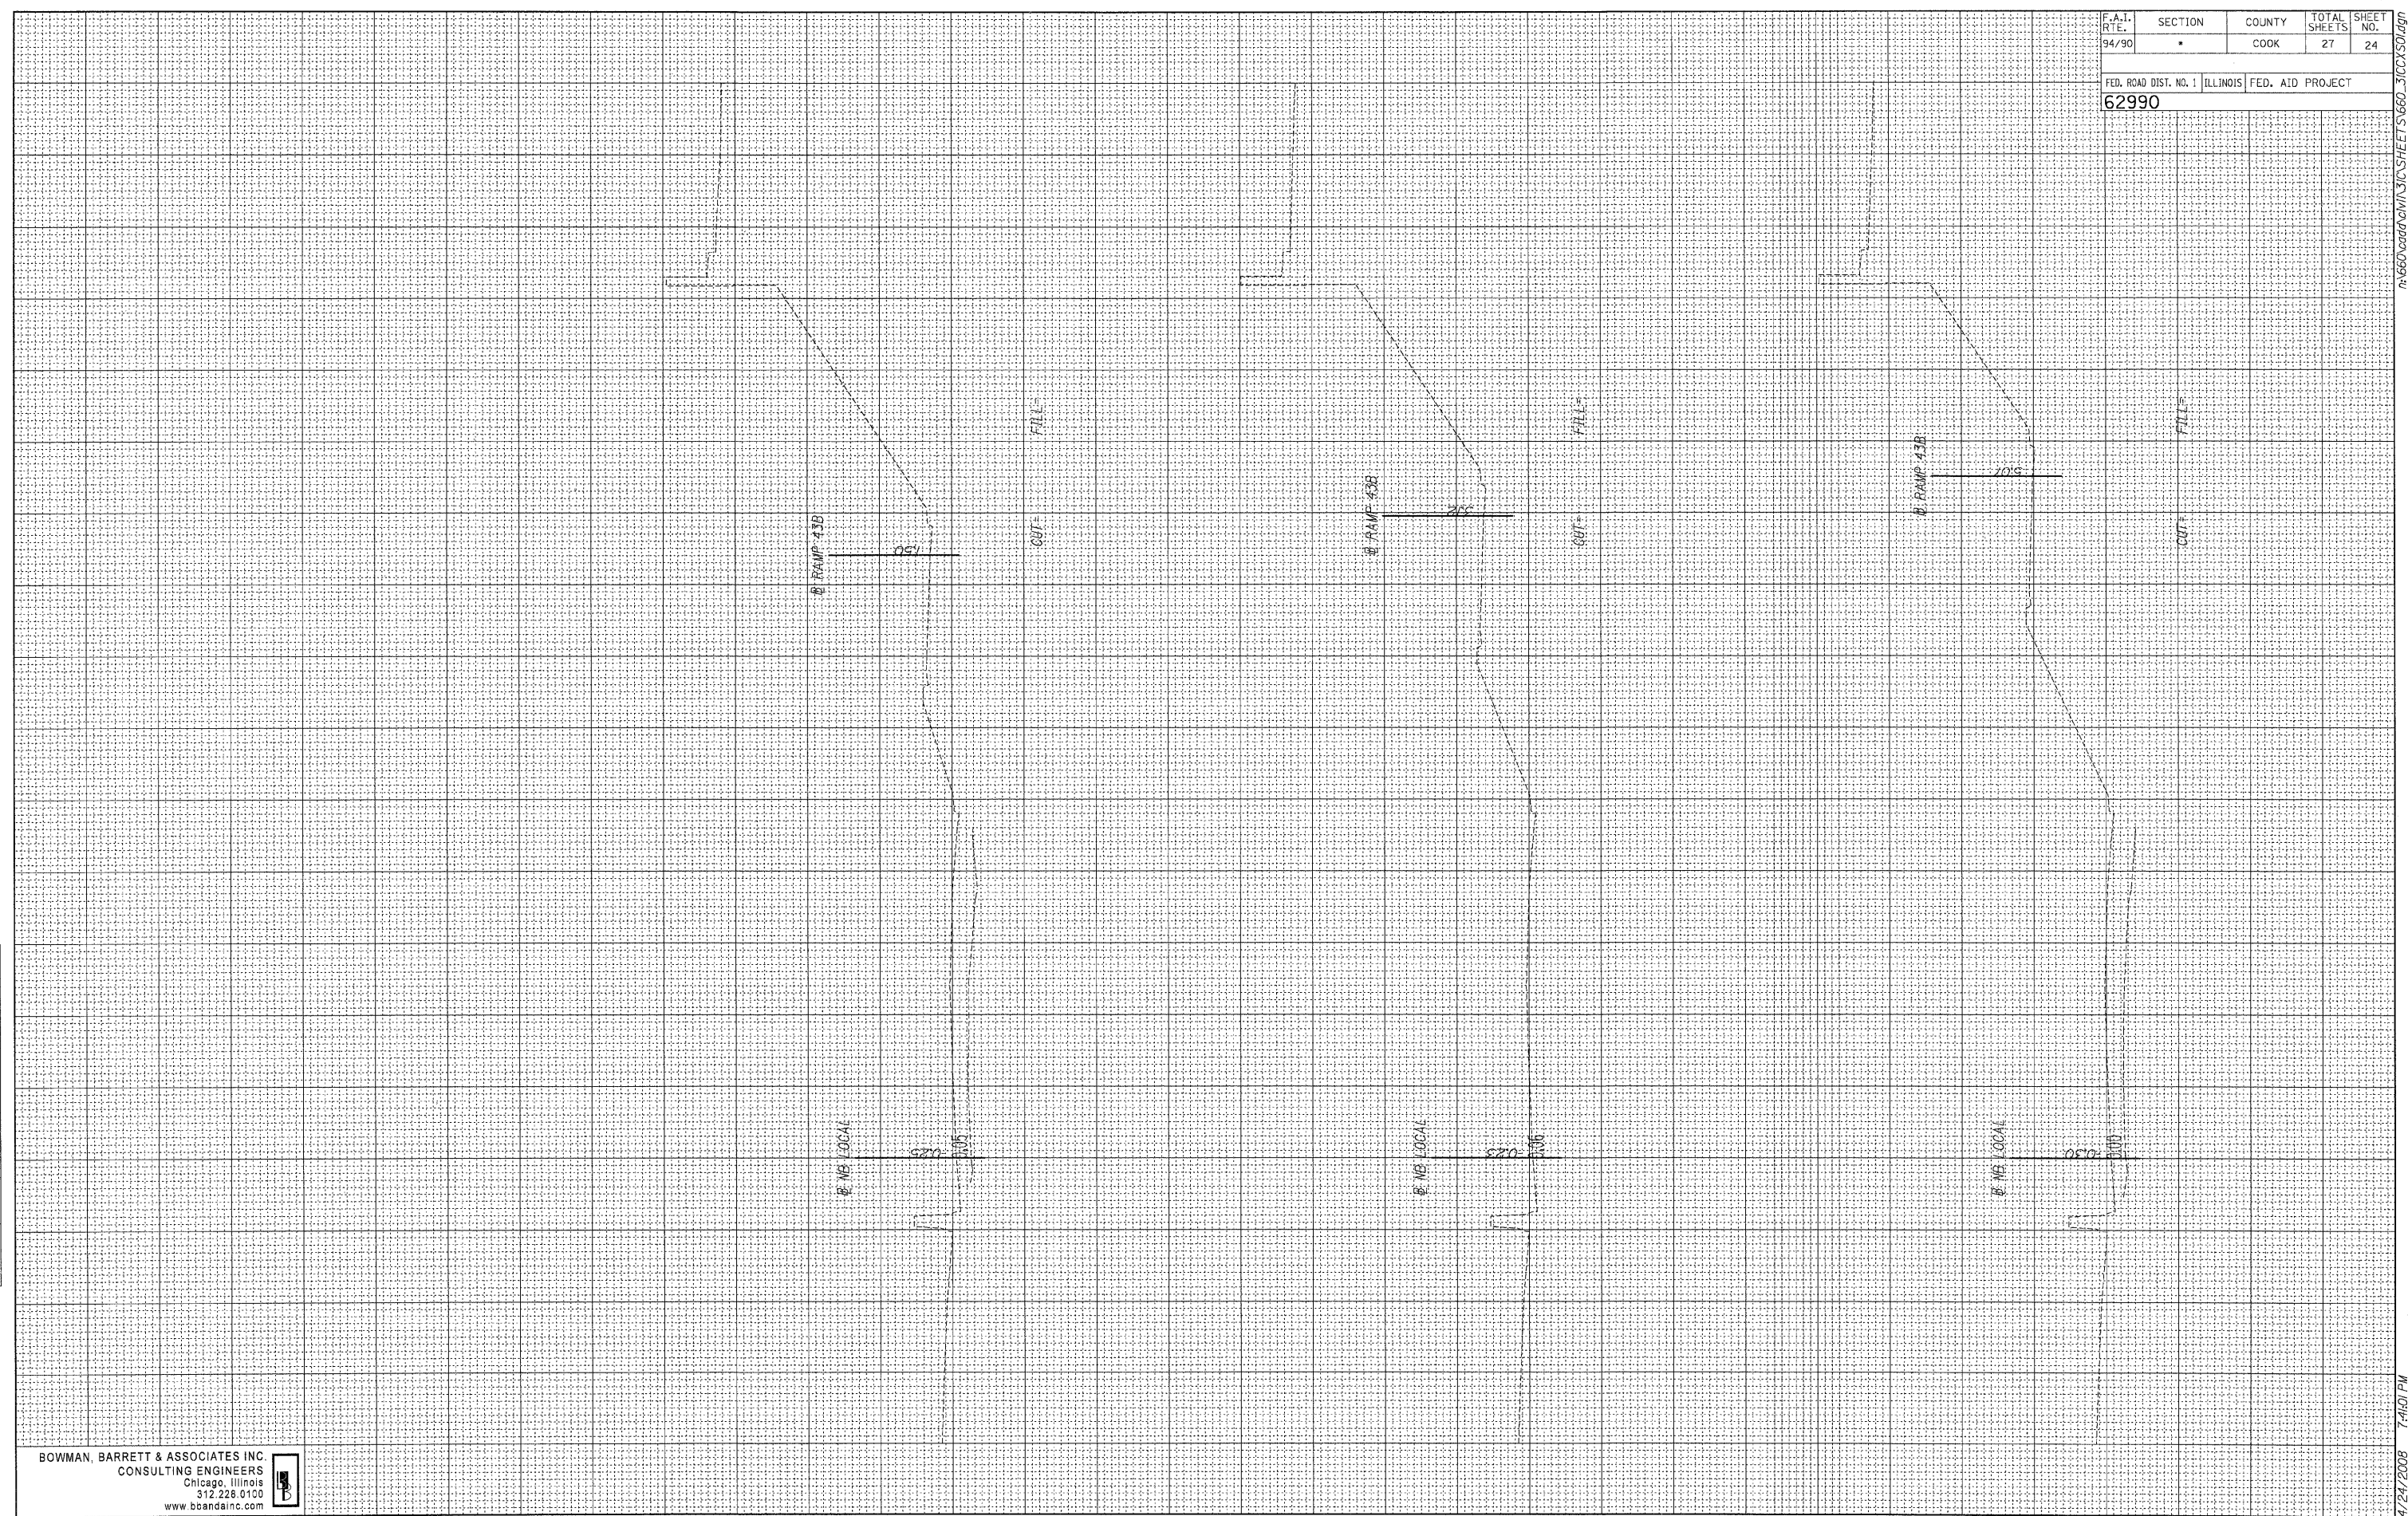

BOWMAN, BARRETT & ASSOCIATES INC.  
CONSULTING ENGINEERS  
Chicago, Illinois  
312.226.0100  
www.bbandinc.com



4/24/2008 1:40 PM