


FINAL SURVEY	DATE
SURVISED	
PLOTTED	
NOTED	
AREAS CHECKED	
NO.	

ORIGINAL SURVEY	DATE
SURVISED	
PLOTTED	
NOTED	
AREAS CHECKED	
NO.	

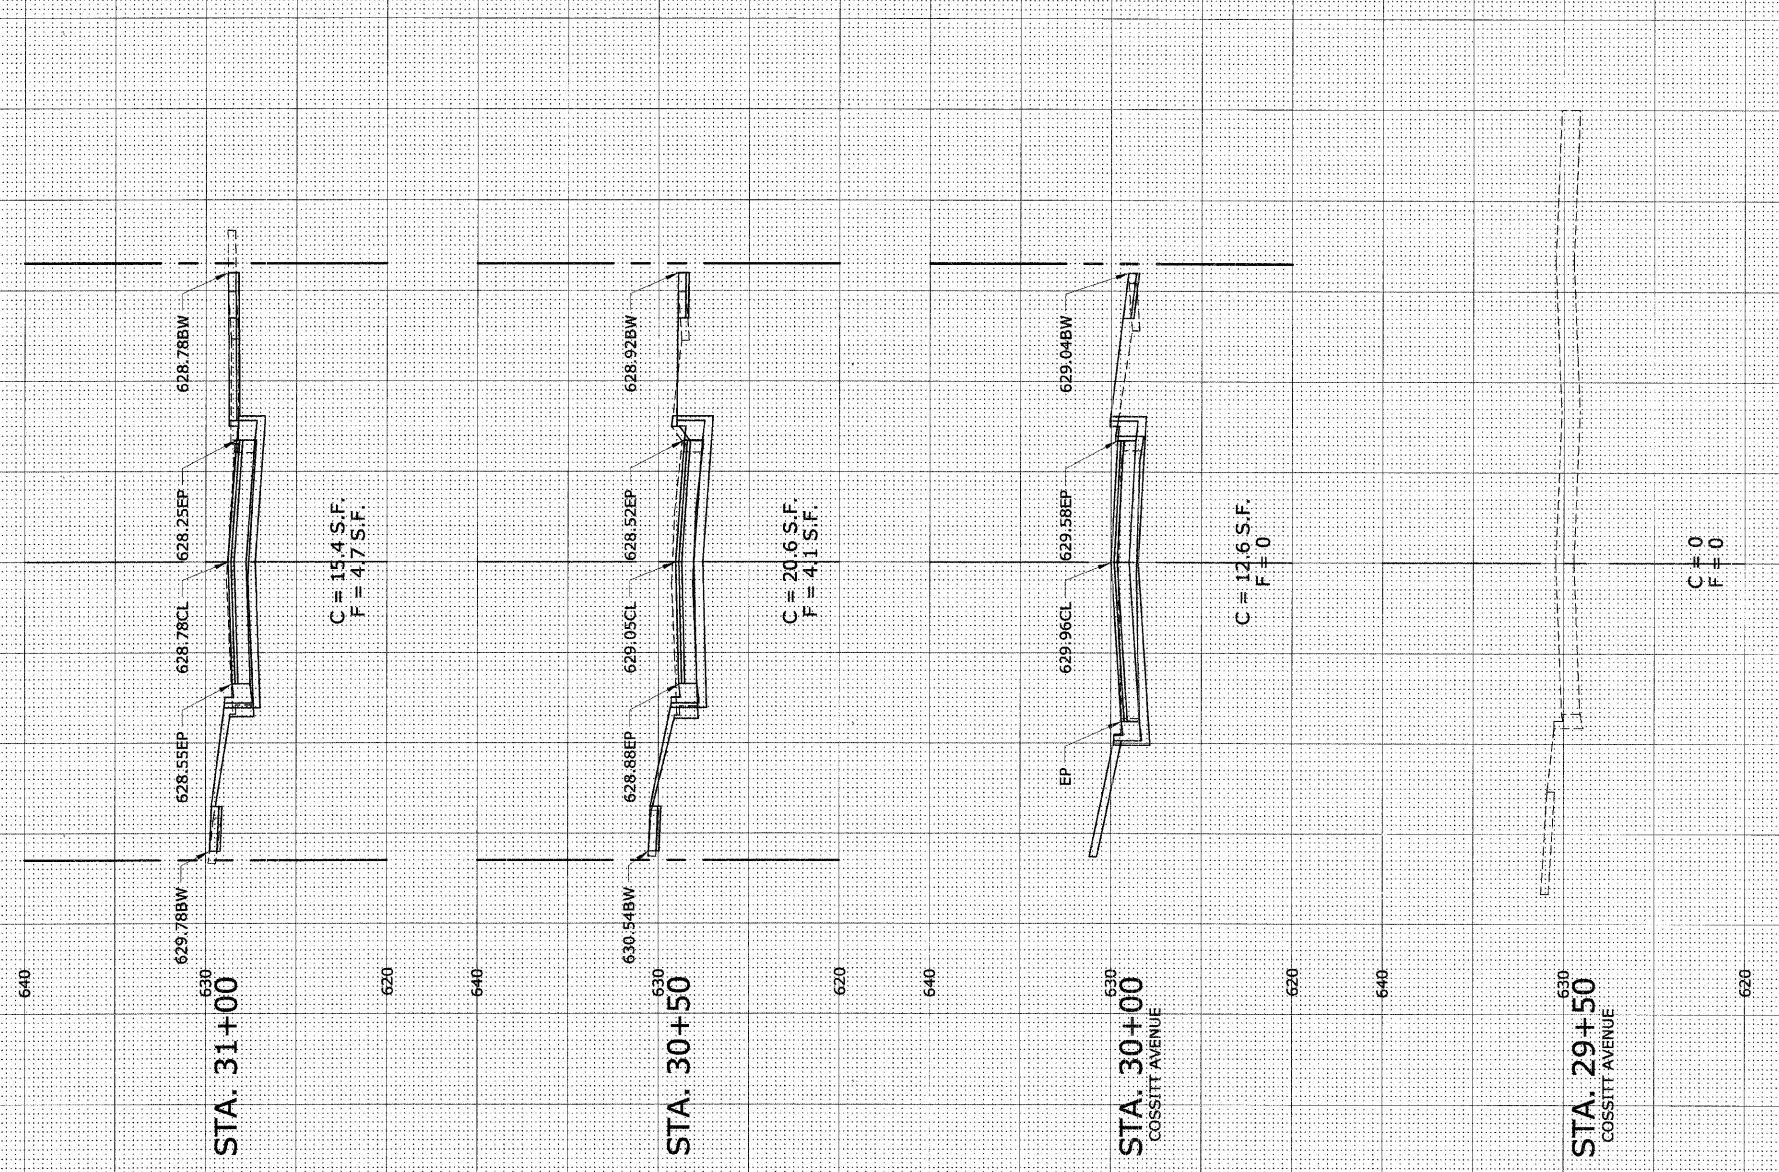

CROSS SLOPE INFORMATION	
PAVEMENT TYPE	TYPICAL SLOPE
ROADWAY	2%
SIDEWALK	2%
DRIVEWAY	6%

SCALE:
 1"=10' H
 1"=5' V

R.O.W. CENTERLINE 10 20 30 40 50 60