


F.A.U. RTE.	SECTION	COUNTY	TOTAL SHEETS	SHEET No.
1004	00-00079-00-FP	COOK	127	35
STA. 34+50	TO STA. 37+00			
FED. ROAD DIST. NO. 1 ILLINOIS			FED. AID PROJECT	
CONTRACT NO. 63007				

FINAL SURVEY	BY	DATE
SURVYD		
PLOTTED		
NOTE BOOK		
AREAS CHECKED		
NO.		

ORIGINAL SURVEY	BY	DATE
SURVYD		
PLOTTED		
NOTE BOOK		
AREAS CHECKED		
NO.		

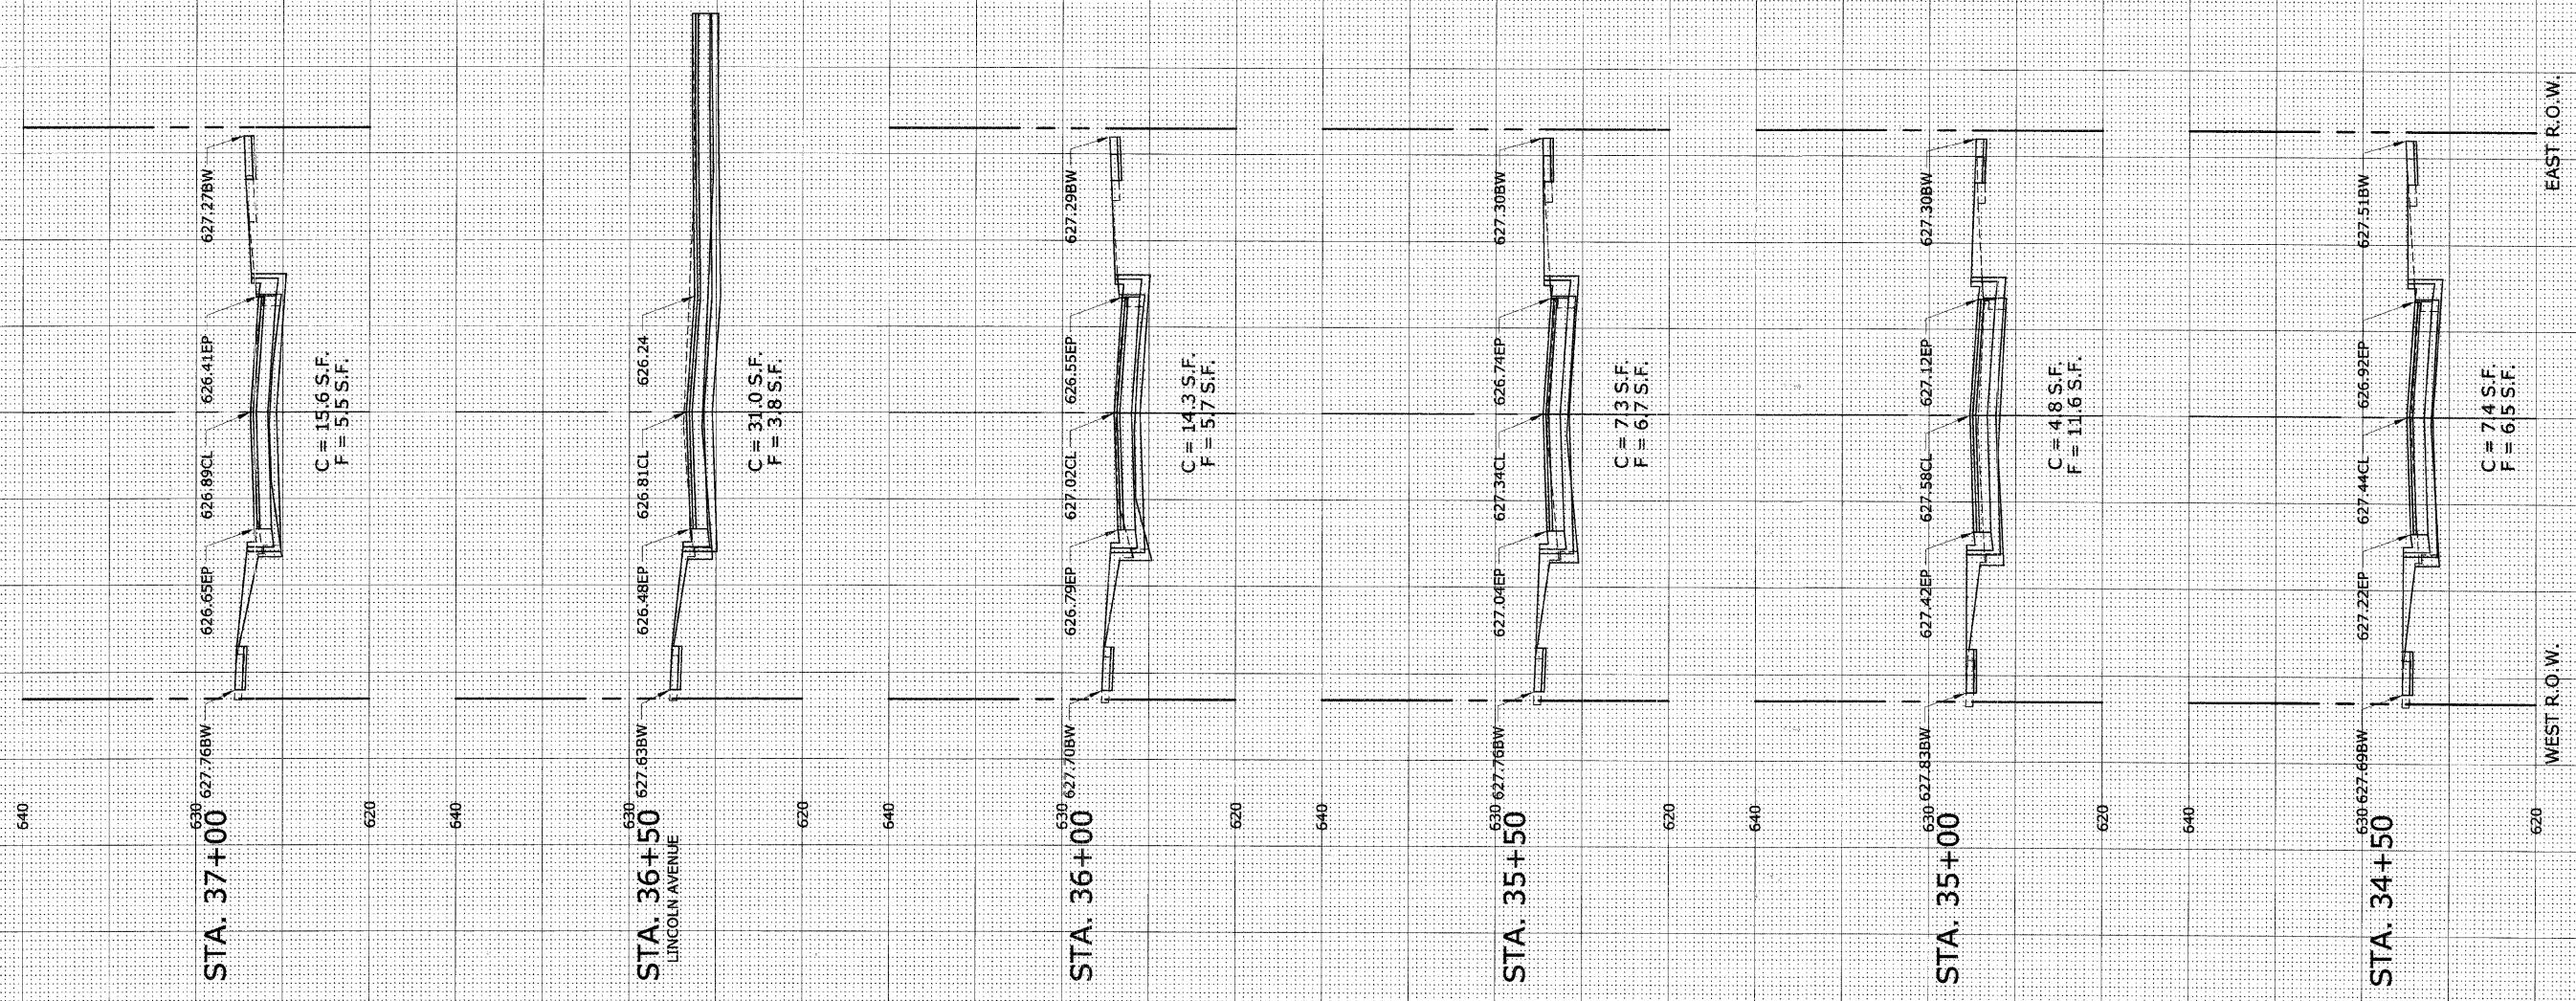

CROSS SLOPE INFORMATION	
PAVEMENT TYPE	TYPICAL SLOPE
ROADWAY	2%
SIDEWALK	2%
DRIVEWAY	6%

SCALE:
 1"=10' H
 1"=5' V