

HEUER AND ASSOCIATES

Consulting Engineers


2315 Enterprise Drive - Suite 102 Westchester, IL 60154-5811 708-492-1000

F.A.U. RTE.	SECTION	COUNTY	TOTAL SHEETS	SHEET No.
1004	00-00079-00-PP	COOK	127	36
STA. 37+50	TO STA. 40+00			
FED. ROAD DIST. NO. 1 ILLINOIS		FED. AID PROJECT		

CONTRACT NO. 63007

DATE	BY
FINAL SURVEY	
PLOTTED	
NOTE BOOK	
AREAS CHECKED	
NO.	

DATE	BY
ORIGINAL SURVEY	
PLOTTED	
NOTE BOOK	
AREAS CHECKED	
NO.	

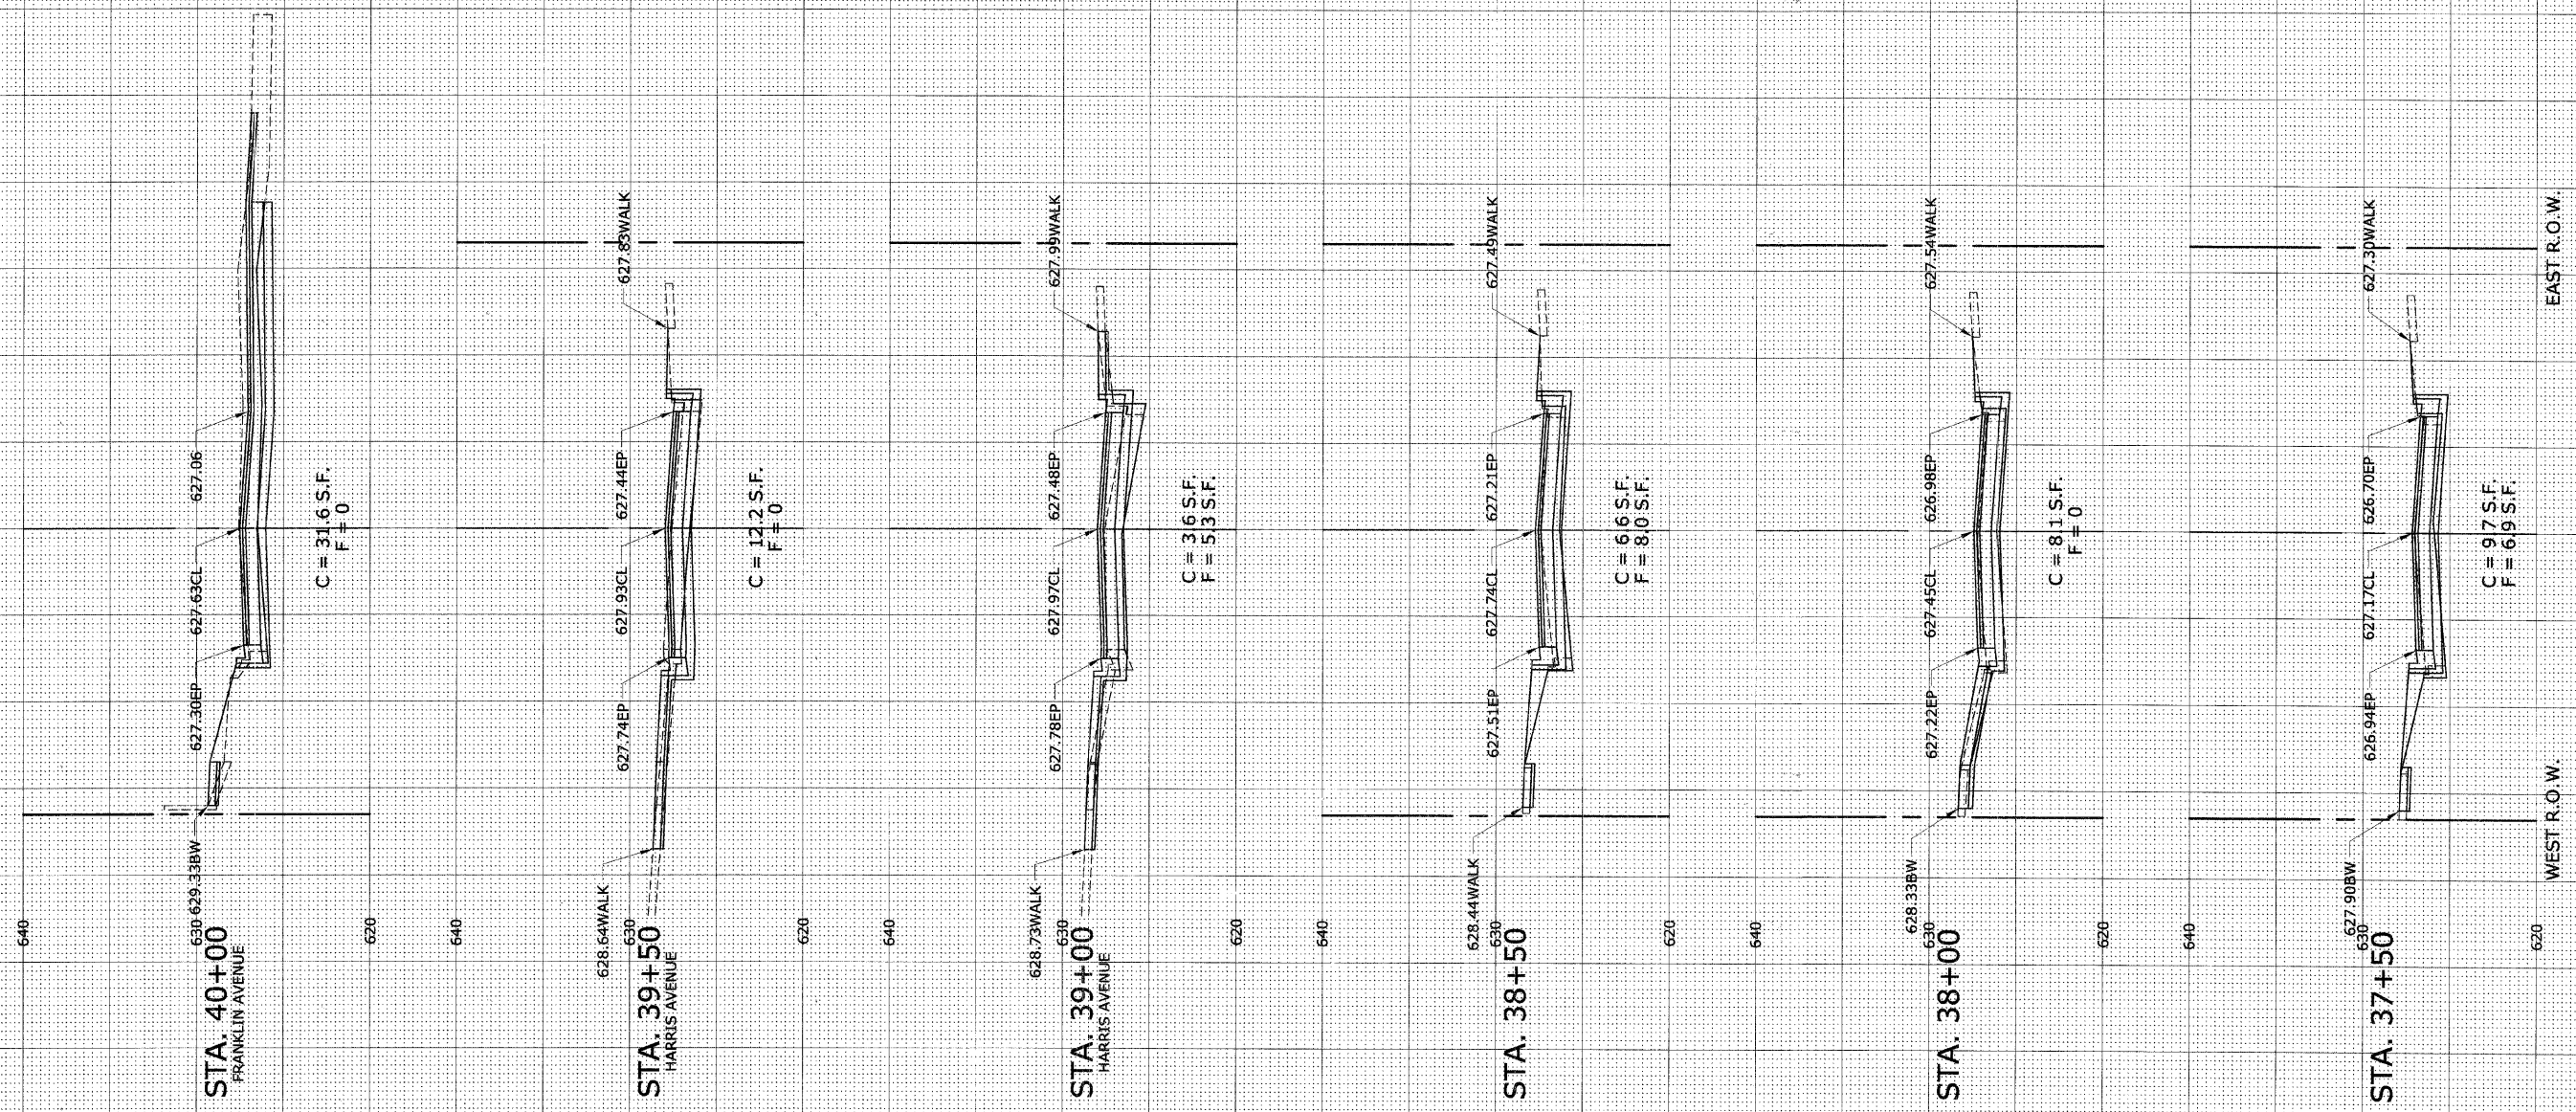

CROSS SLOPE INFORMATION

PAVEMENT TYPE	TYPICAL SLOPE
ROADWAY	2%
SIDEWALK	2%
DRIVEWAY	6%

SCALE:
1"=10' H
1"=5' V

60 50 40 30 20 10 -10 -20 -30 -40 -50 -60