


BRASS TABLET **CONCRETE MARKER**

PERMANENT SURVEY MARKER

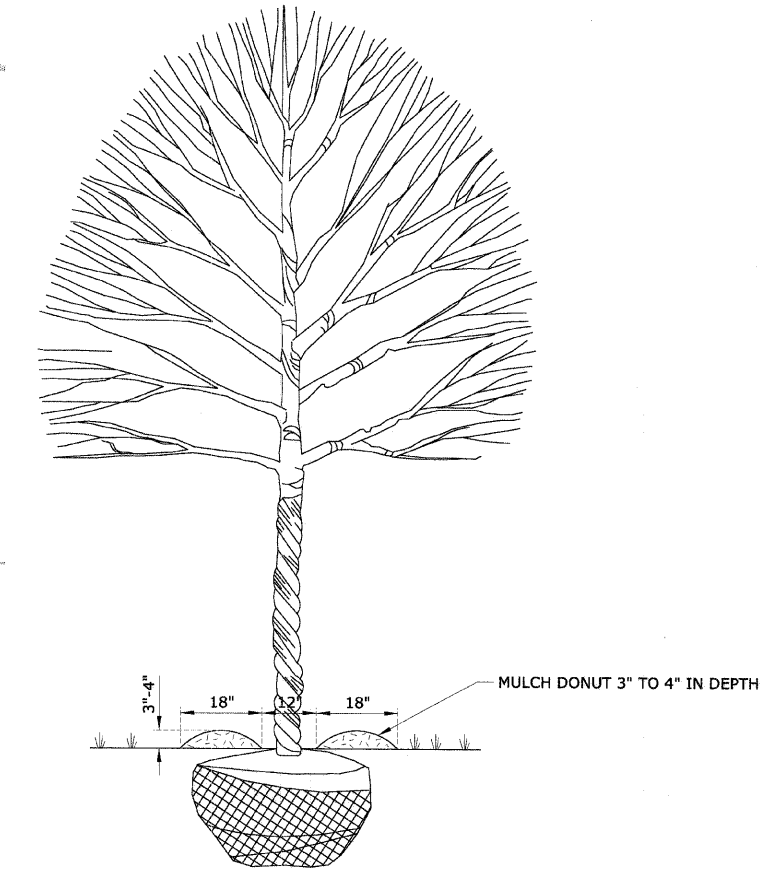

TREE MULCH DONUT DETAIL

SURVEY MARKER DATA		
SHEET NUMBER	BLOCK LOCATION	STAMPED REFERENCE NUMBER
20	4-216	43812-216

REVISIONS		ILLINOIS DEPARTMENT OF TRANSPORTATION BLUFF AVENUE IMPROVEMENTS STAGE 1
NAME	DATE	
		CONSTRUCTION DETAILS - SPECIAL

SCALE: NTS DRAWN BY H&A
DATE 07/18/2008 CHECKED BY PFH

PLAN	REVISIONS	DATE

PROFILE	REVISIONS	DATE