




**HANDICAP RAMP WITH DETECTABLE WARNINGS**

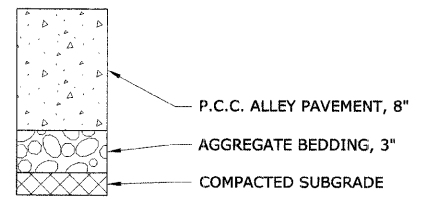


**P.C.C. ALLEY PAVEMENT**

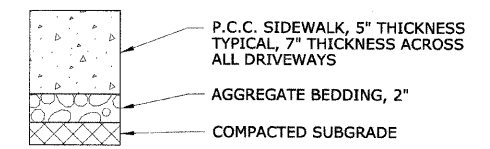


**P.C.C. SIDEWALK**

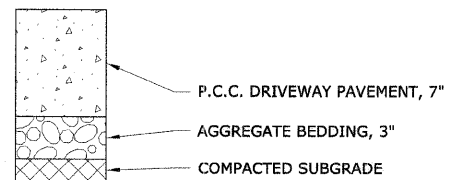

**P.C.C. DRIVEWAY**

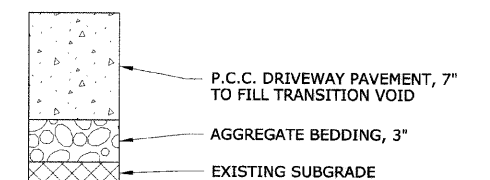


**P.C.C. DRIVEWAY TRANSITION (CLASS C PATCH, 7" MIN. THICKNESS)**

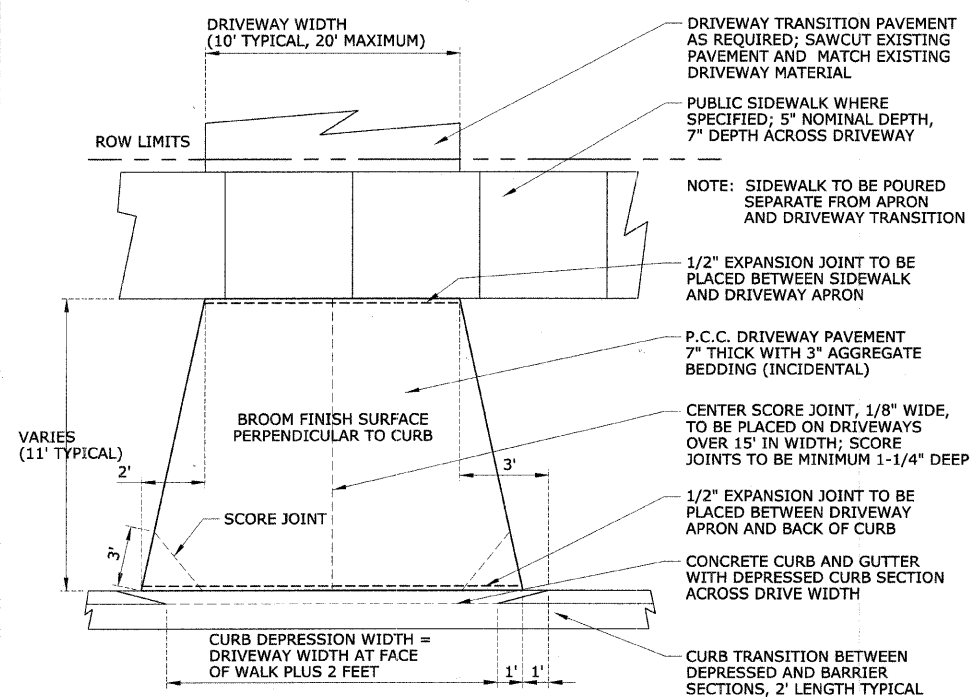


**CURB DEPRESSION DETAIL**

**RESIDENTIAL P.C.C. DRIVEWAY APRON DETAIL**

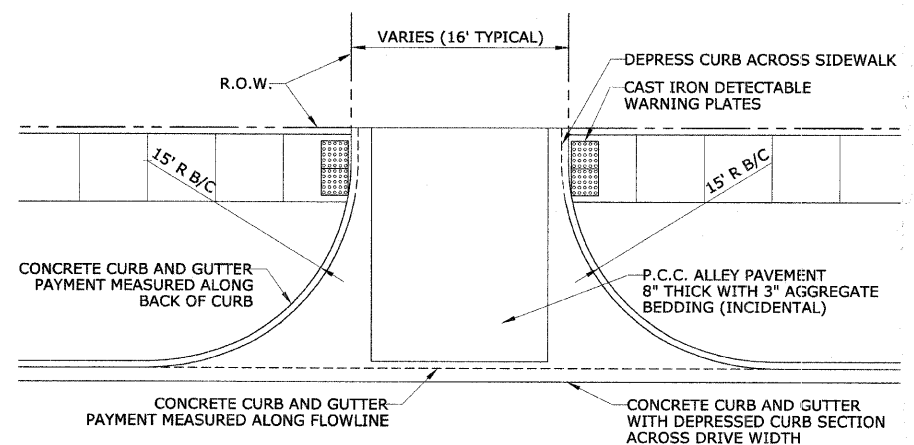

**P.C.C. BOX ALLEY APRON**

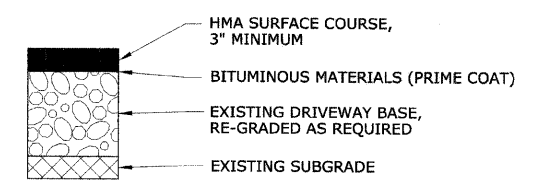

**BITUMINOUS DRIVEWAY TRANSITION (CLASS D PATCH, 3" MIN. THICKNESS)**

REVISIONS	
NAME	DATE

ILLINOIS DEPARTMENT OF TRANSPORTATION  
**BLUFF AVENUE IMPROVEMENTS**  
**STAGE 1**  
**CONSTRUCTION DETAILS - SPECIAL**

SCALE: NTS  
 DATE 07/18/2008

DRAWN BY H&A  
 CHECKED BY PFH