



F.A. RTE.	SECTION	COUNTY	TOTAL SHEETS	SHEET NO.
N/A	03-00251-00-BR	KANE	72	4
STA. N/A		TO STA. N/A		
FED. ROAD DIST. NO.		ILLINOIS FED. AID PROJECT		
PROJECT NO. BROS-D001(641)				
CONTRACT NO. 63080				

PLAN	DATE
BY	
REVISIONS	
NOTED	
CHECKED	
DATE	
NO.	


PROFILE	DATE
BY	
REVISIONS	
NOTED	
CHECKED	
DATE	
NO.	

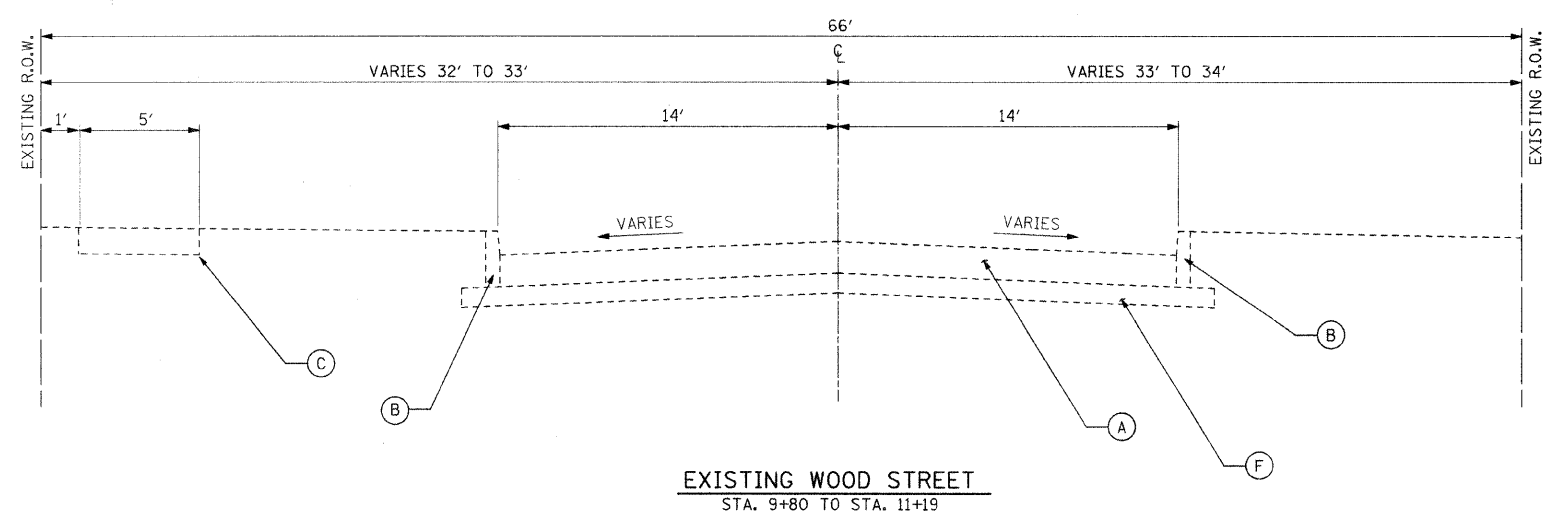


EXISTING WOOD STREET
STA. 9+80 TO STA. 11+19

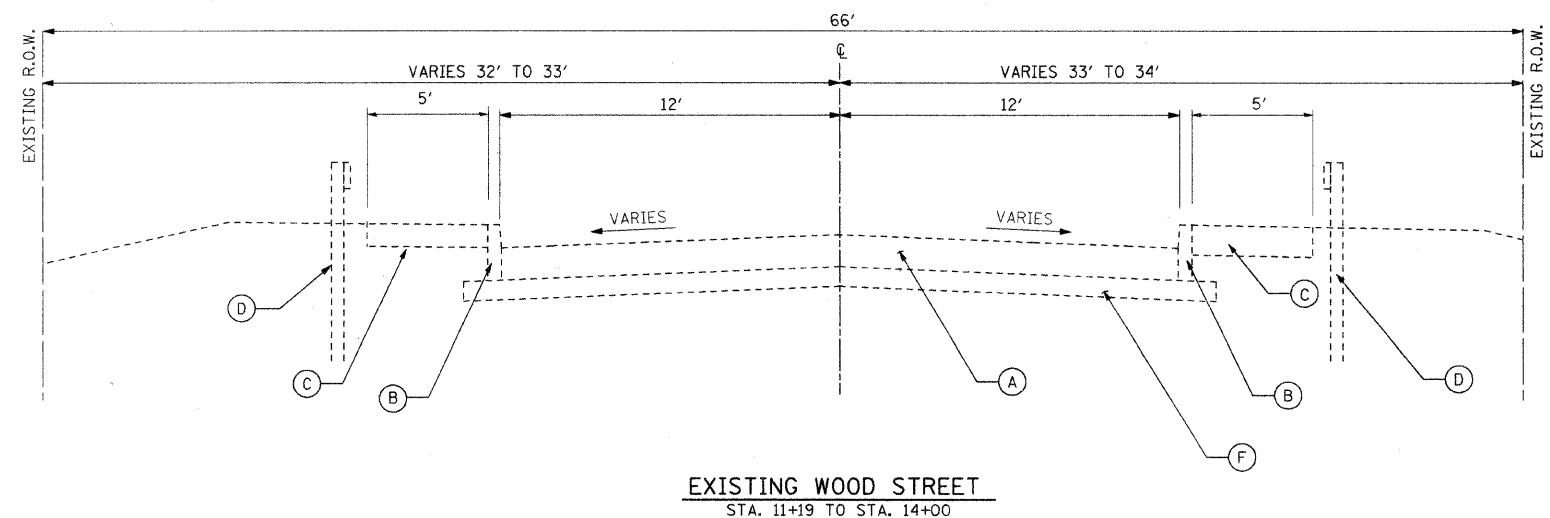

EXISTING WOOD STREET
STA. 11+19 TO STA. 14+00

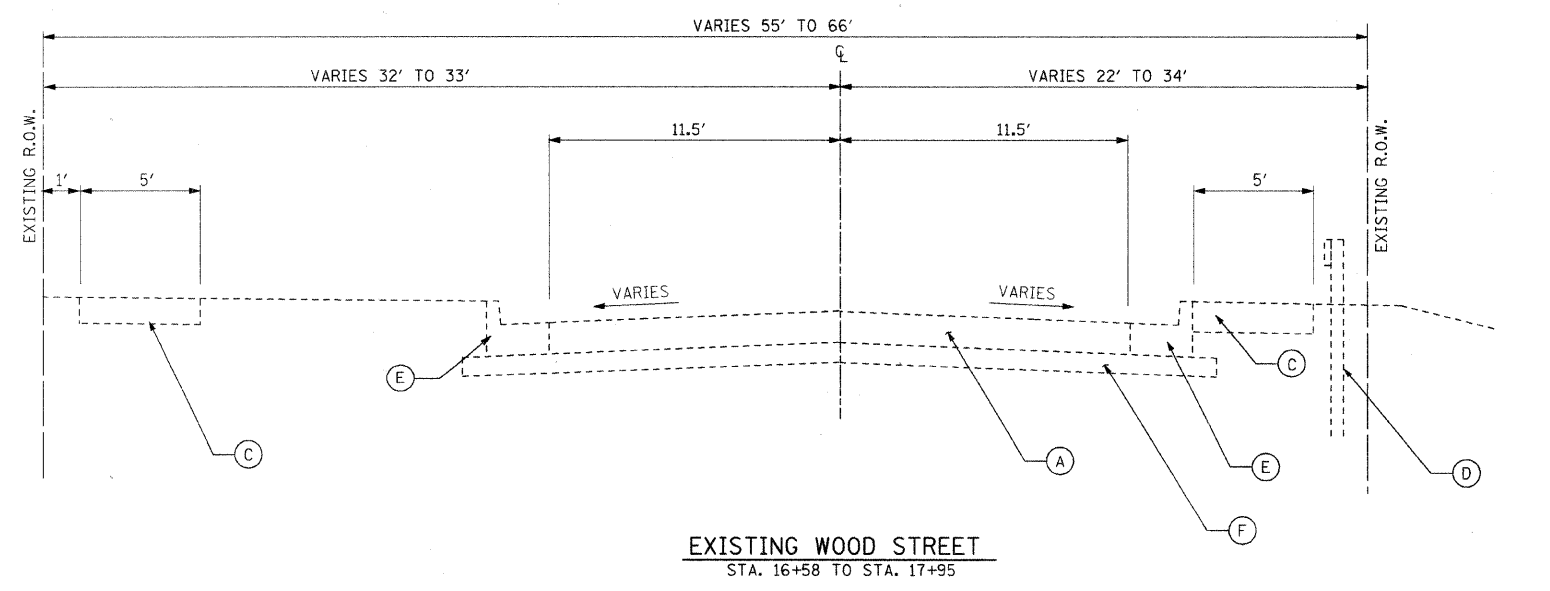

EXISTING WOOD STREET
STA. 16+58 TO STA. 17+95

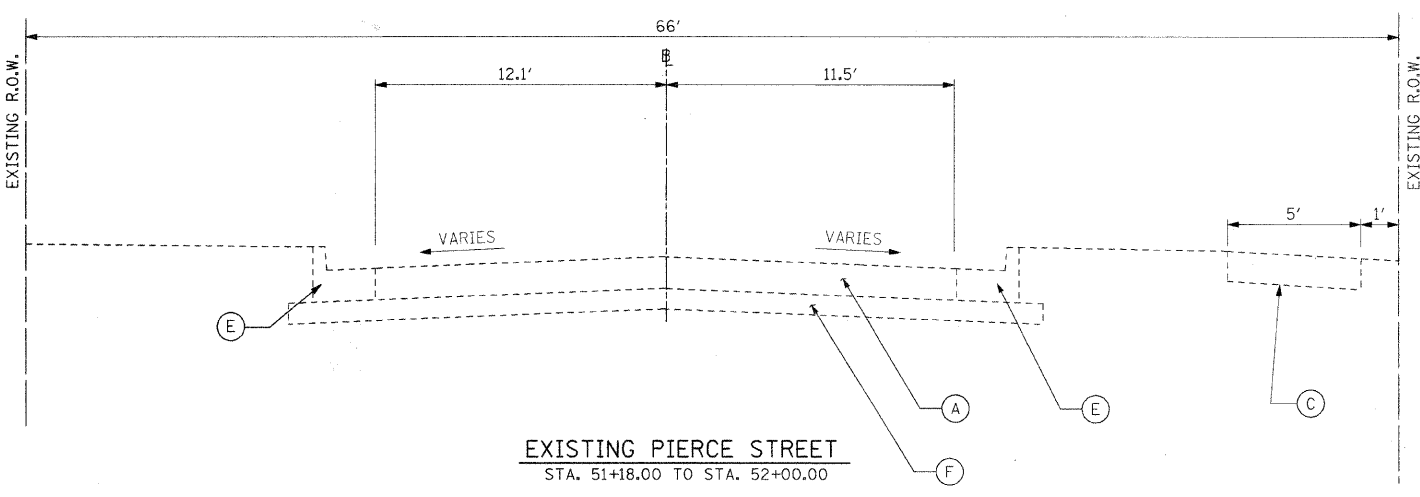


EXISTING PIERCE STREET
STA. 51+18.00 TO STA. 52+00.00

EXISTING LEGEND:

- (A) EXISTING BITUMINOUS PAVEMENT (6" TO 9") TO BE REMOVED
- (B) EXISTING CONCRETE CURB TO BE REMOVED
- (C) EXISTING CONCRETE SIDEWALK TO BE REMOVED
- (D) EXISTING STEEL PLATE BEAM GUARDRAIL TO BE REMOVED
- (E) EXISTING COMBINATION CONCRETE CURB AND GUTTER B-6.12 TO BE REMOVED
- (F) EXISTING SUBBASE GRAVEL (2" TO 3") TO BE REMOVED

REVISIONS	
NAME	DATE

CITY OF AURORA
EXISTING TYPICAL SECTIONS
VERT. N.T.S.
SCALE: HORIZ. N.T.S.
DATE: SEPTEMBER 2008
DRAWN BY: ERD
CHECKED BY: PWK

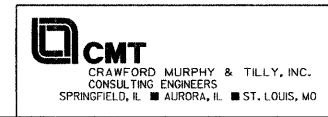

I:\aurora\0429908_wood_st\draw\Sheets\typical-exist.dgn