



F.A. RTE.	SECTION	COUNTY	TOTAL SHEETS	SHEET NO.
N/A 03-00251-00-BR		KANE	72	8
STA. 9+80.00		TO STA. 17+95.00		
FED. ROAD DIST. NO.		ILLINOIS FED. AID PROJECT		
PROJECT NO. BR05-0001(641) CONTRACT NO. 63080				


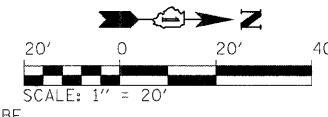


REMOVAL LEGEND

	CURB & GUTTER REMOVAL
	CURB REMOVAL
	PAVEMENT REMOVAL
	SIDEWALK REMOVAL
	TREE REMOVAL
	ADJUST STRUCTURE
	REMOVE
	HMA SURFACE REMOVAL (BUTT-JOINT)
	STRUCTURE RECONSTRUCTION
	EXISTING LIGHTPOLE

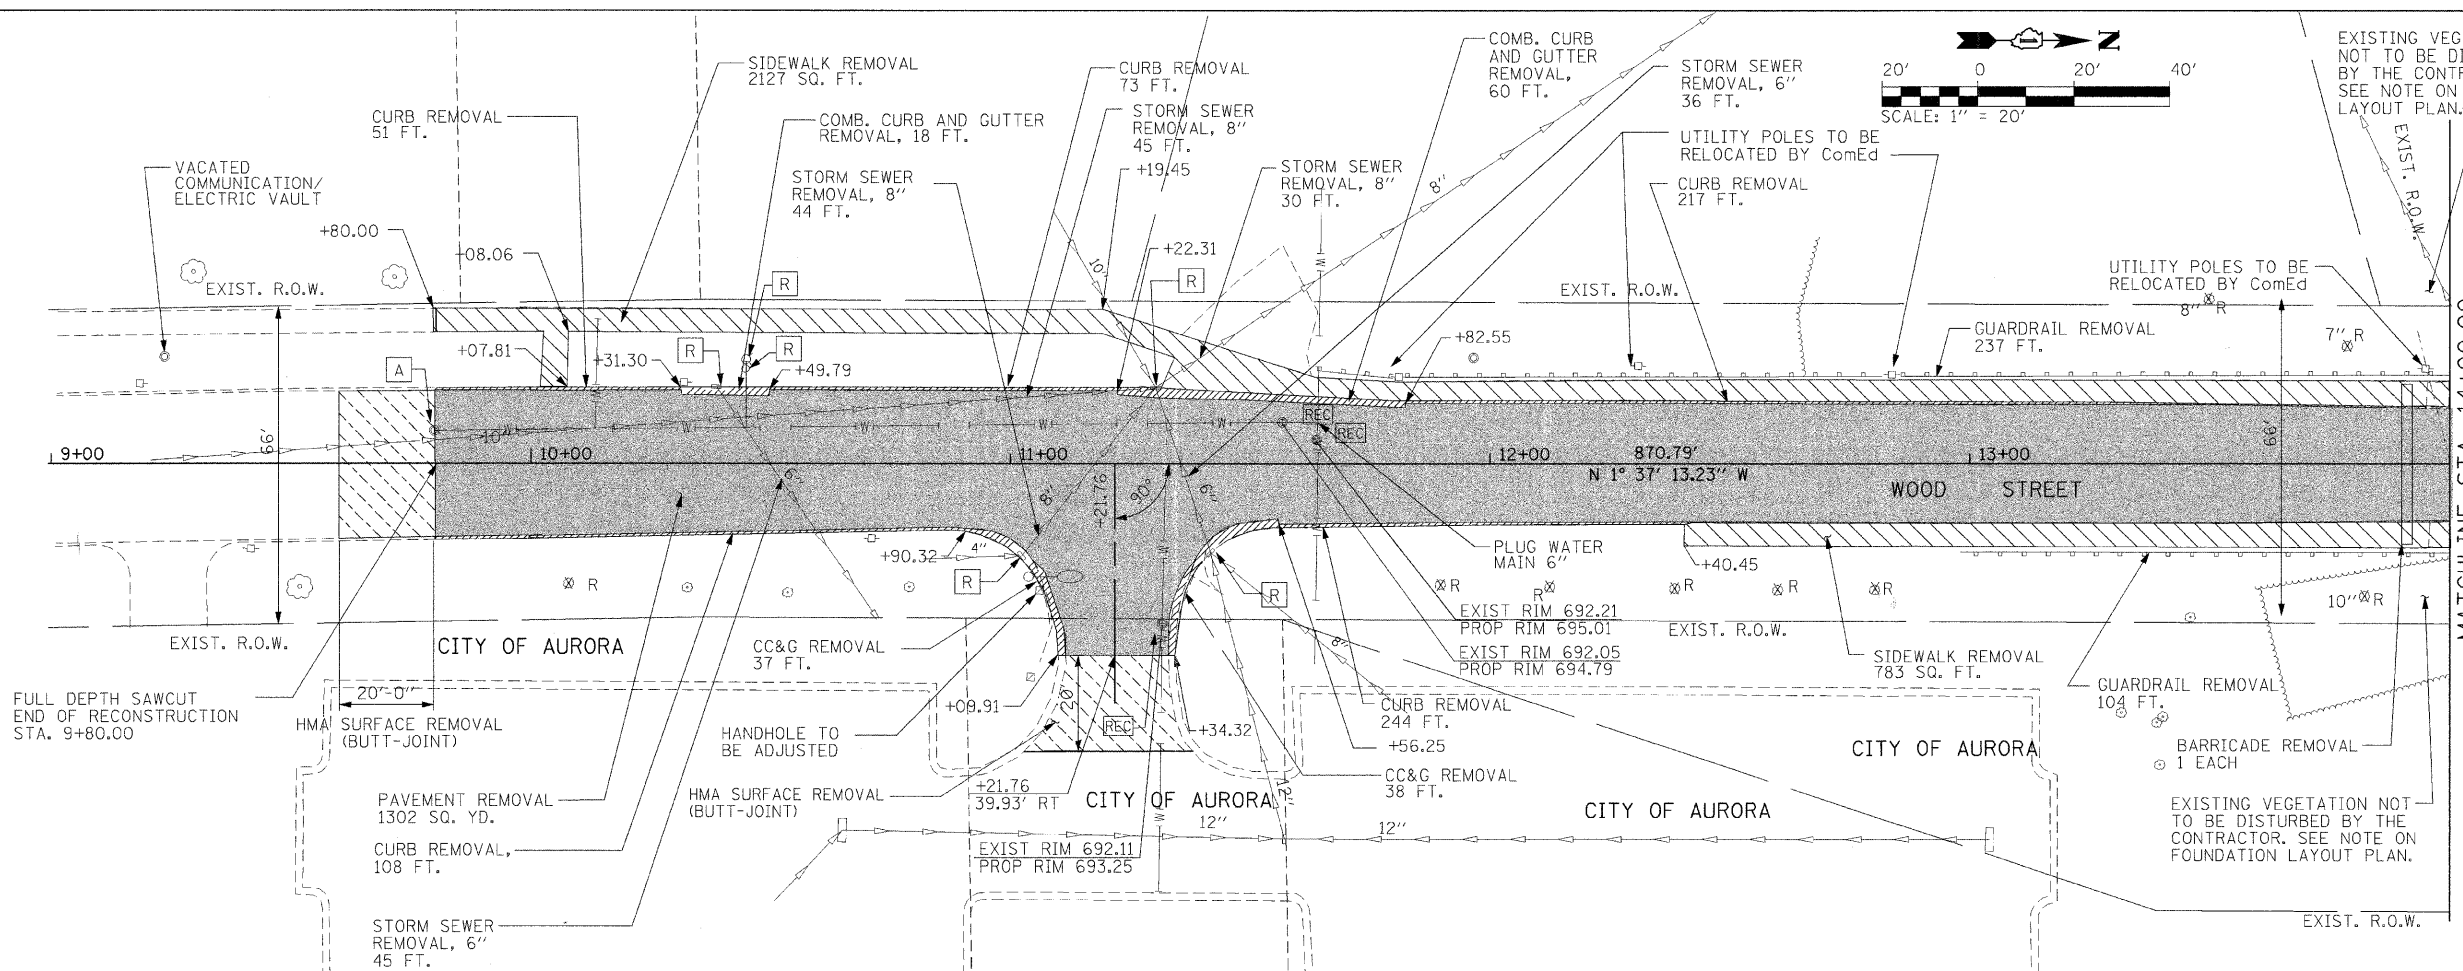

PLAN	SURVEYED	DATE
	BY	
	DATE	
	BY	
	DATE	
	BY	
	DATE	

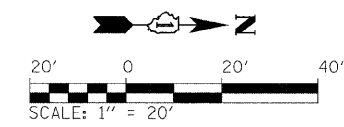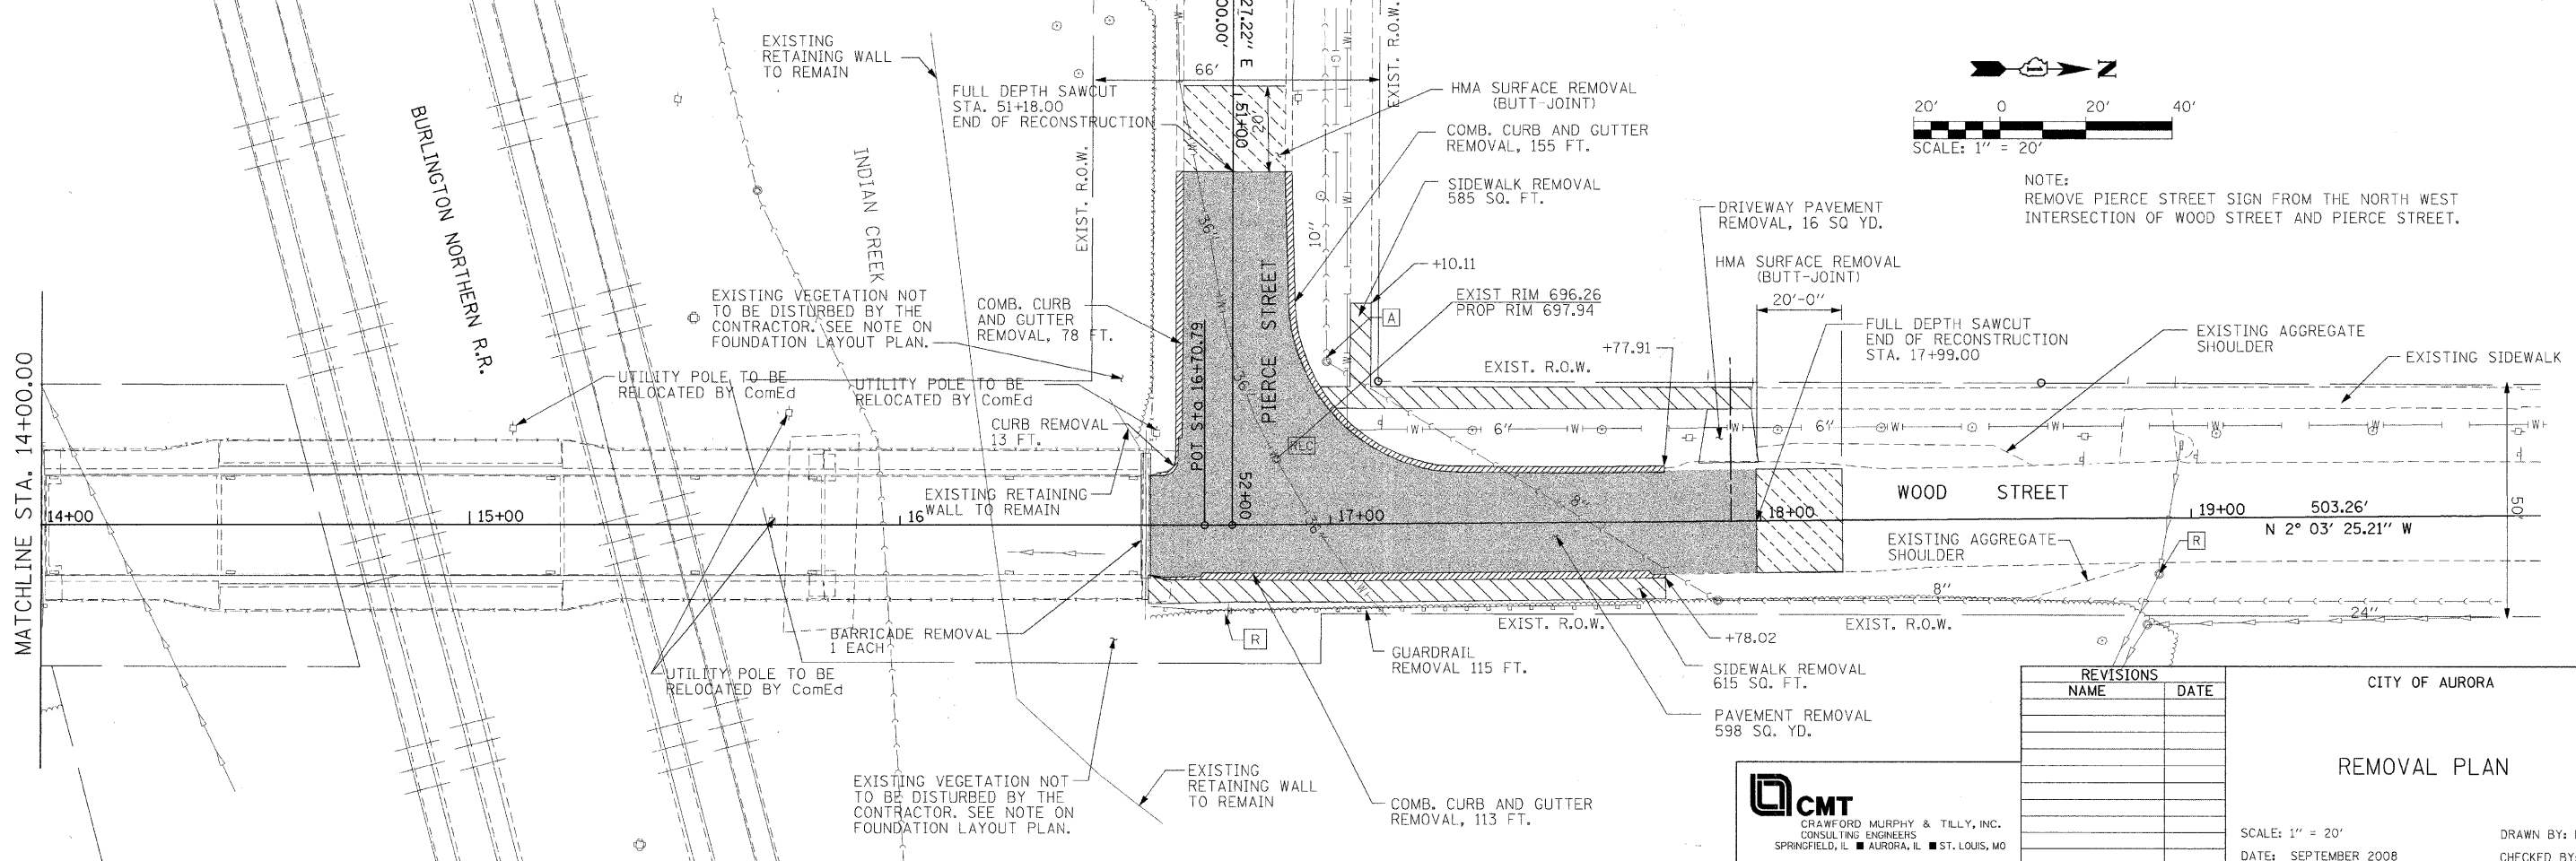

NOTE: REMOVE PIERCE STREET SIGN FROM THE NORTH WEST INTERSECTION OF WOOD STREET AND PIERCE STREET.

PROFILE	SURVEYED	DATE
	BY	
	DATE	
	BY	
	DATE	
	BY	
	DATE	

REVISIONS	
NAME	DATE

CITY OF AURORA
REMOVAL PLAN
SCALE: 1" = 20"
DATE: SEPTEMBER 2008
DRAWN BY: ERD
CHECKED BY: PWK



L:\AURORA\429808_Wood_St\Draw\Sheets\Removal.dgn