



F.A. RTE.	SECTION	COUNTY	TOTAL SHEETS	SHEET NO.
N/A	03-00251-00-BR	KANE	72	18
STA. 9+80.00		TO STA. 17+95.00		
FED. ROAD DIST. NO.	ILLINOIS FED. AID PROJECT			
PROJECT NO. BROS-0001(641)				
CONTRACT NO. 63080				

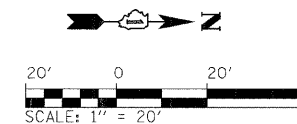


LEGEND

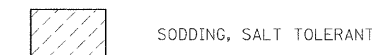

PLAN	DATE
BY	
REVISIONS	
PLANNED	
ALIGNED	
CHECKED	
DATE	
FILE NAME	
NO.	

PROFILE	DATE
BY	
REVISIONS	
PLANNED	
GRADES	
CHECKED	
DATE	
STRUCTURE NOTATIONS	
CHKD	
NO.	

L:\AURORA\0429908_Wood_Site\Draw\Sheets\Landscaping_2.dgn

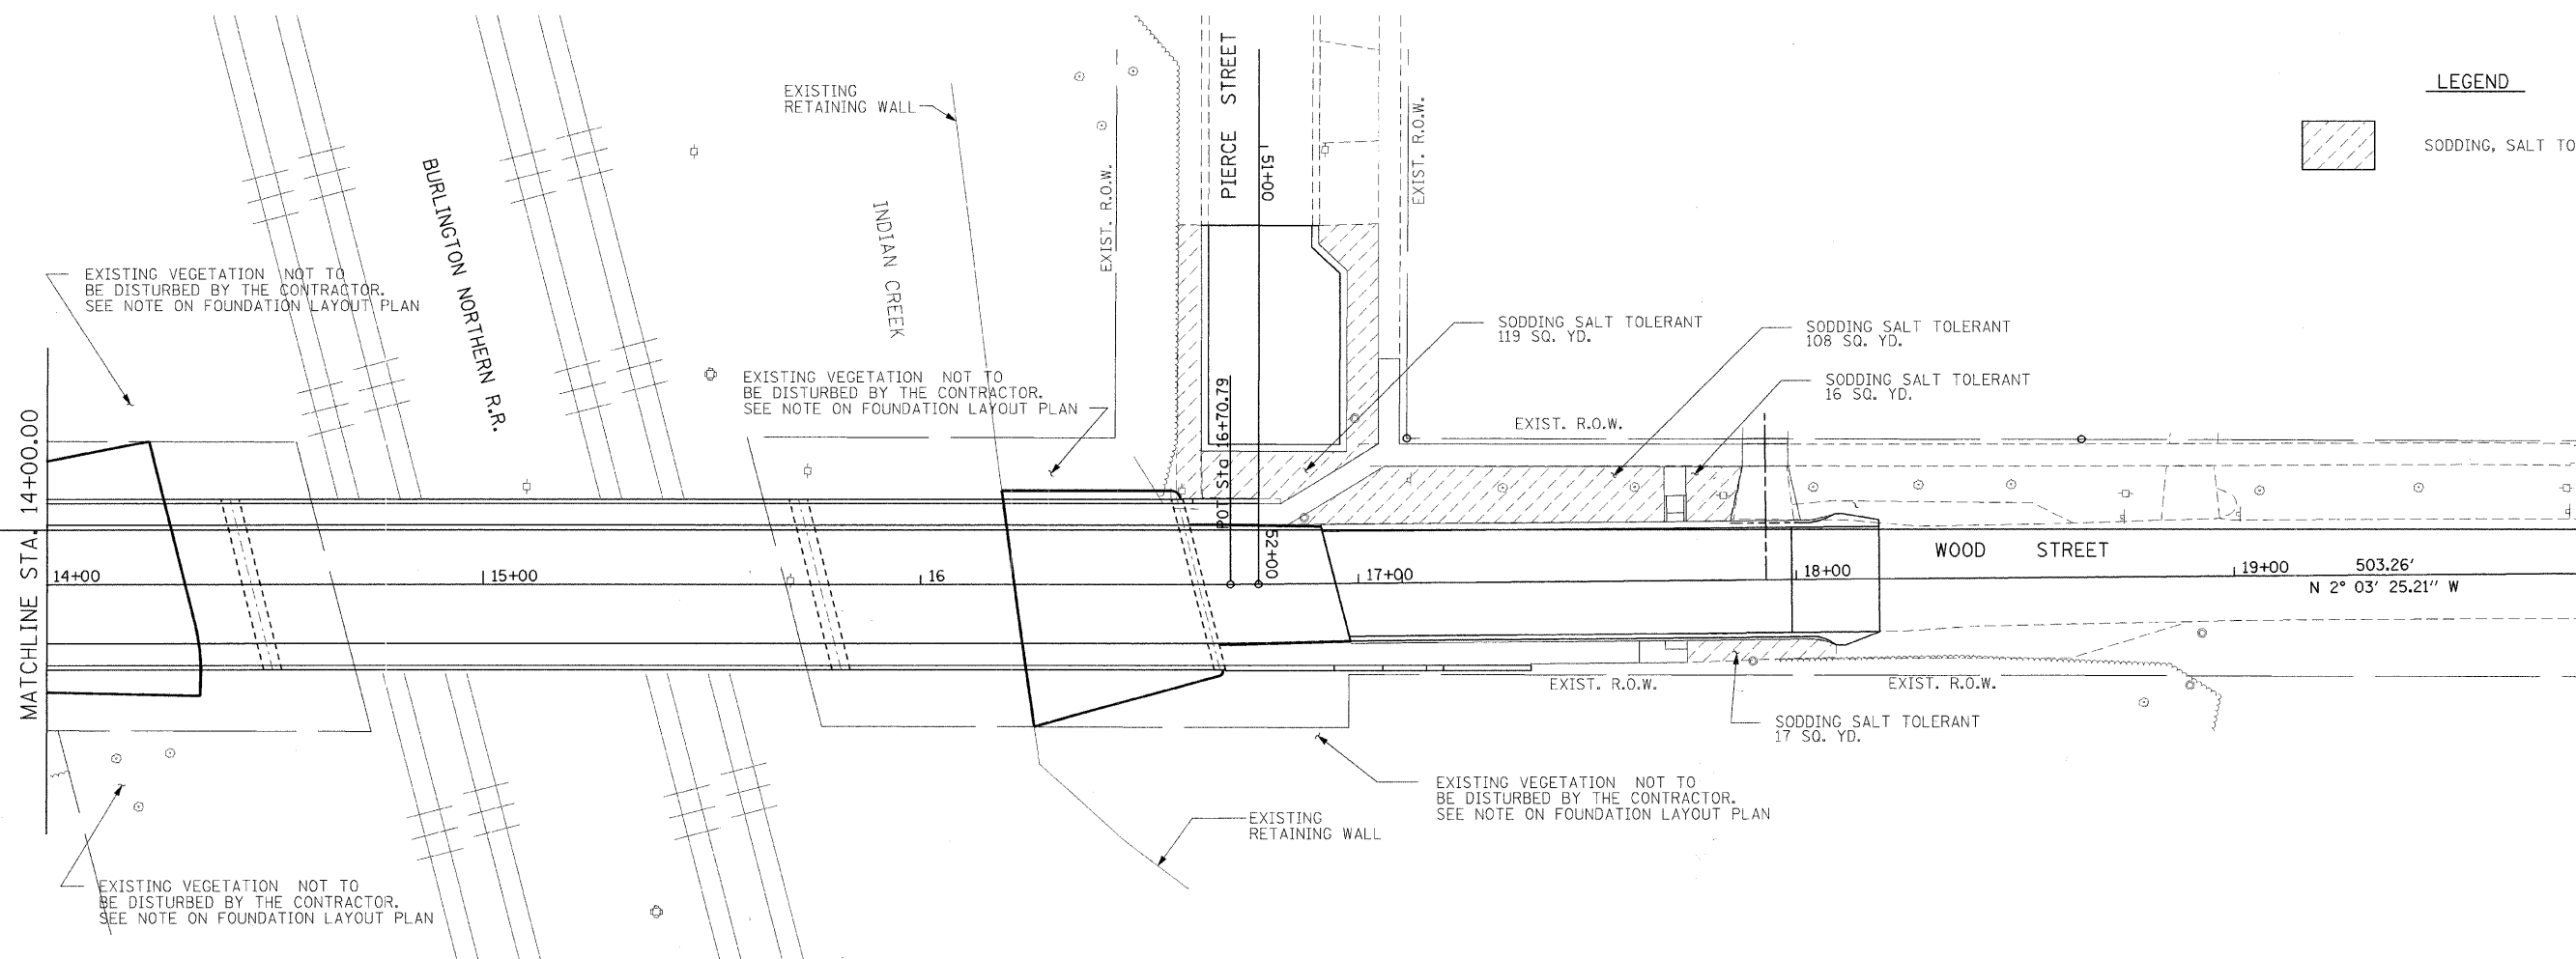

REVISIONS	
NAME	DATE

CITY OF AURORA
LANDSCAPING PLAN
 SHEET 2 OF 2



SCALE: 1" = 20'
 DATE: SEPTEMBER 2008
 DRAWN BY: ERD
 CHECKED BY: PWK