

STATE OF ILLINOIS
DEPARTMENT OF TRANSPORTATION

ROUTE NO.	SECTION	COUNTY	TOTAL SHEETS	SHEET NO.
		KANE	72	28
FED. ROAD DIST. NO. 7		ILLINOIS PROJECT NO.		

SHEET NO. S-9
SHEETS 33

Project No. BR05-000(64)
Contract No. 63080

WEST CURB LINE

Location	Station	Offset (ft)	Theoretical Grade Elevations
Bk. N. Abut.	16+61.42	-13.500	699.674
A	16+67.42	-13.500	699.164
B	16+79.52	-13.290	698.164
End N. Appr. Pav't.	16+91.55	-13.000	697.207

WEST EDGE OF PAVEMENT

Location	Station	Offset (ft)	Theoretical Grade Elevations
Bk. N. Abut.	16+61.70	-12.000	699.671
A	16+67.70	-12.000	699.161
B	16+79.77	-12.000	698.164
End N. Appr. Pav't.	16+91.80	-12.000	697.208

CL WOOD STREET & PGL


Location	Station	Offset (ft)	Theoretical Grade Elevations
Bk. N. Abut.	16+64.79	0.000	699.648
A	16+70.79	0.000	699.142
B	16+82.79	0.000	698.162
End N. Appr. Pav't.	16+94.79	0.000	697.216

EAST EDGE OF PAVEMENT

Location	Station	Offset (ft)	Theoretical Grade Elevations
Bk. N. Abut.	16+67.88	12.000	699.146
A	16+73.78	12.000	698.654
B	16+85.75	12.000	697.684
End N. Appr. Pav't.	16+97.78	12.000	696.747

EAST CURB LINE

Location	Station	Offset (ft)	Theoretical Grade Elevations
Bk. N. Abut.	16+68.15	13.500	699.083
A	16+74.03	13.440	698.593
B	16+85.98	13.220	697.623
End N. Appr. Pav't.	16+98.03	13.000	696.688

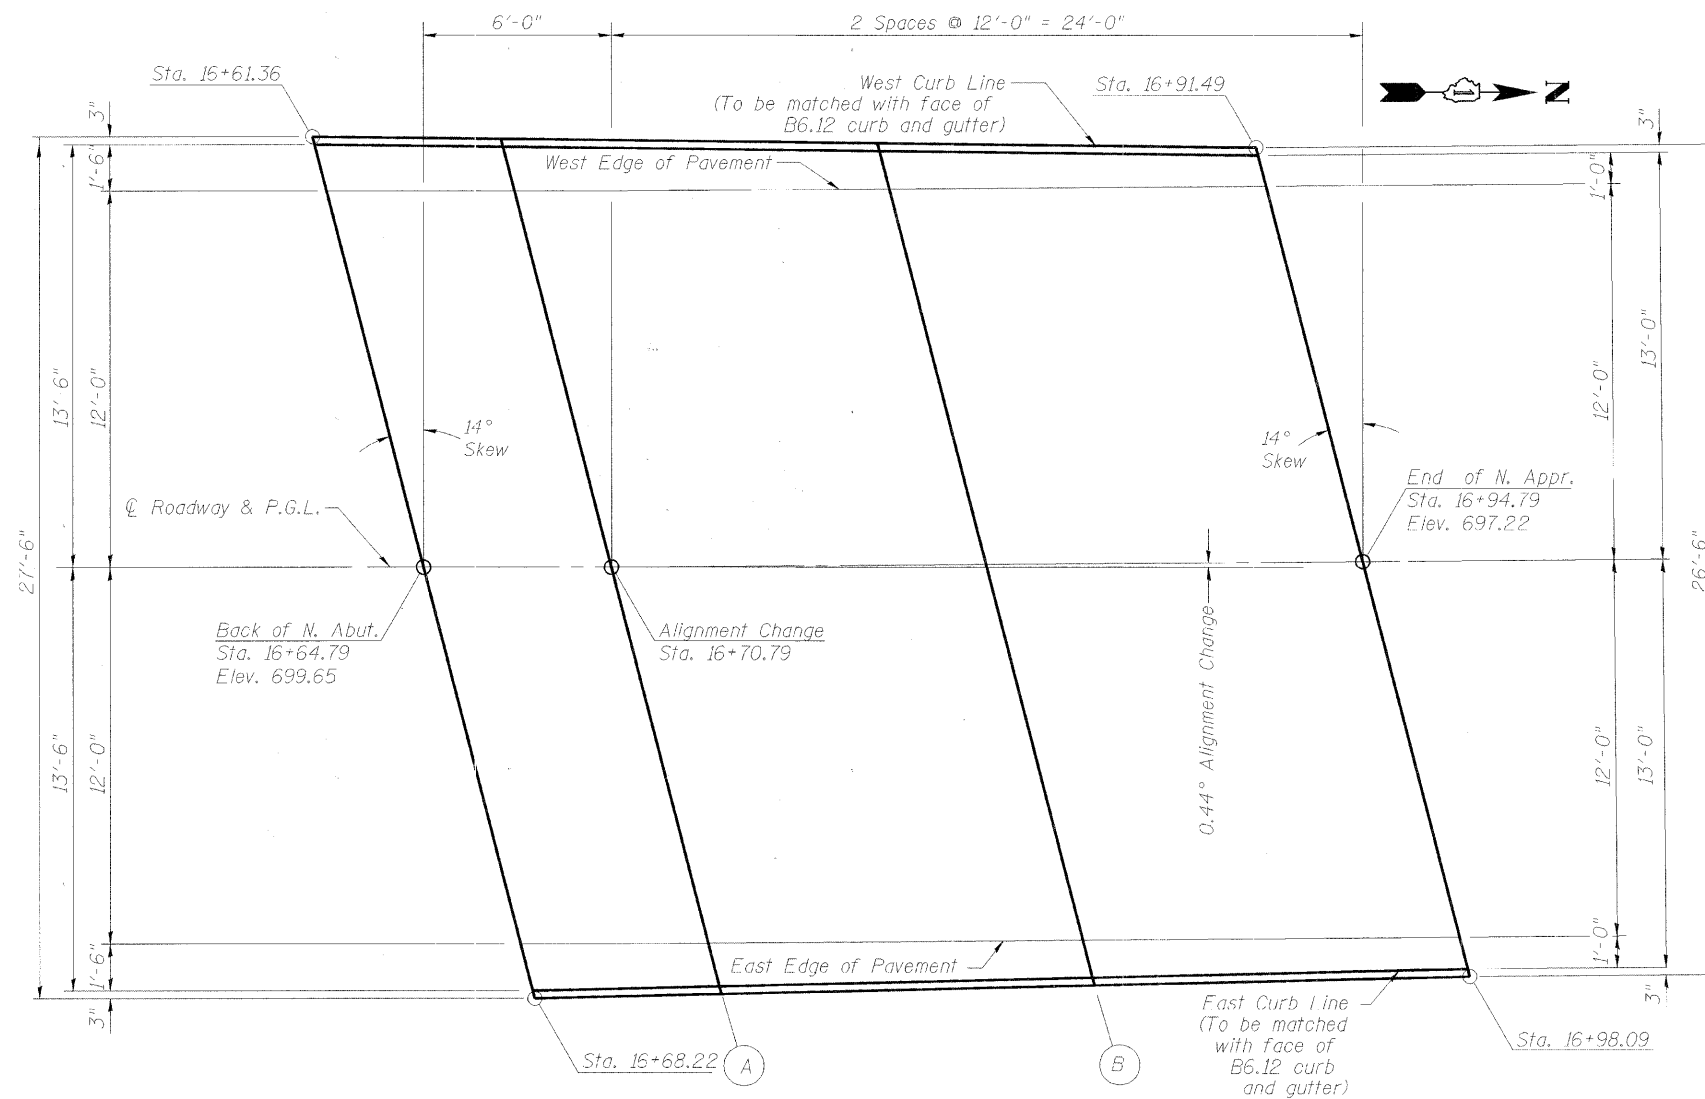

NORTH APPROACH PAVEMENT - PLAN

DESIGNED	203
CHECKED	EXAMINED
DRAWN	ENGINEER OF BRIDGE DESIGN
CHECKED	PASSED
	ENGINEER OF BRIDGES AND STRUCTURES



REVISIONS	
NAME	DATE

ILLINOIS DEPARTMENT OF TRANSPORTATION
NORTH APPROACH PAVEMENT ELEVATIONS
WOOD ST. BRIDGE OVER B.N.S.F. R.R.
AND INDIAN CREEK
SECTION - BR STATION 15+24.92
KANE COUNTY STRUCTURE NO. 045-6022

SCALE:
DATE: SEPTEMBER 2008

DRAWN BY: MCC
CHECKED BY: ATI