


FINAL SURVEY	SURVEYED	BY	DATE
NOTE BOOK	PLANNED		
	FIELD		
	TELETYPE		
	AREAS		
	CHECKED		

ORIGINAL SURVEY	SURVEYED	BY	DATE
NOTE BOOK	PLANNED		
	FIELD		
	TELETYPE		
	AREAS		
	CHECKED		

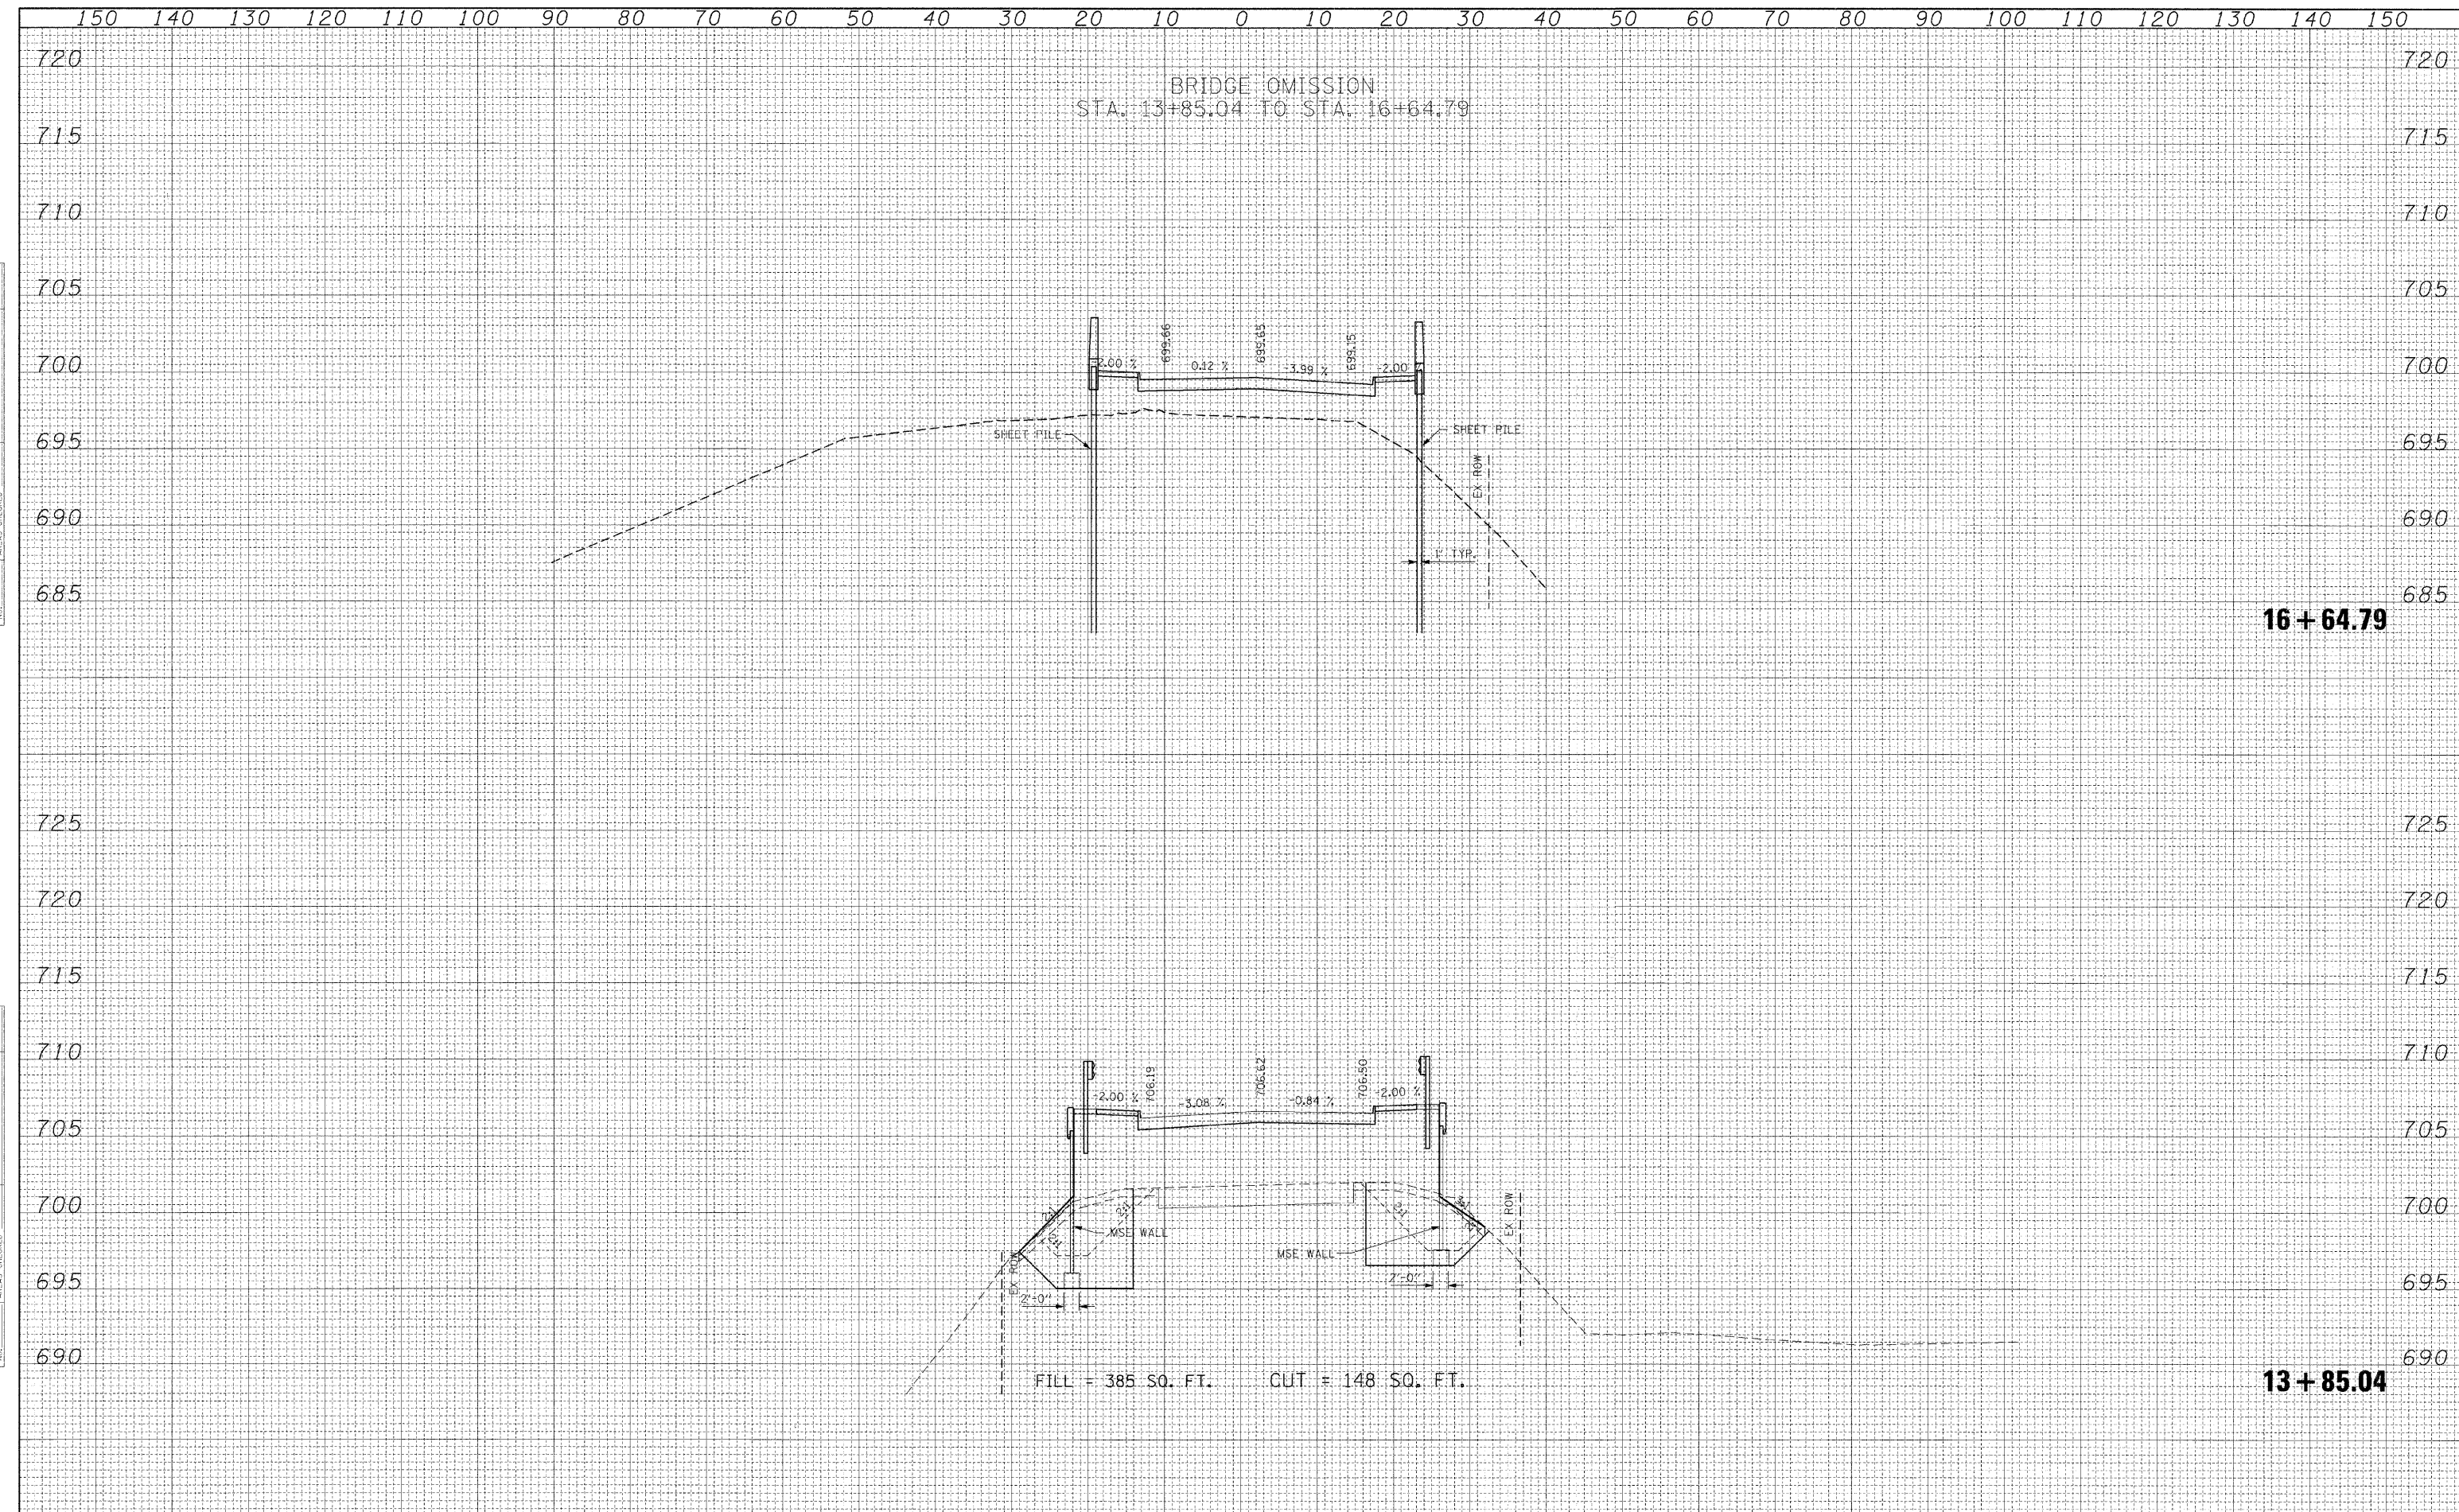

FILE NAME = I:\aurore\0429988_wood.st\draw\geopak\pm\rsheet1.dgn	USER NAME = Ed Davis	DESIGNED -	REVISED -	STATE OF ILLINOIS DEPARTMENT OF TRANSPORTATION	WOOD STREET CROSS-SECTIONS				F.A. RTE.	SECTION	COUNTY	TOTAL SHEETS	SHEET NO.
		DRAWN -	REVISED -		SCALE:	SHEET NO.	OF	SHEETS	STA. 13+85.04	TO STA. 16+64.79	KANE	72	68
		CHECKED -	REVISED -						FED. ROAD DIST. NO.	ILLINOIS FED. AID PROJECT			
		DATE -	REVISED -						CONTRACT NO.				