


PLOT DATE \* DATE \*  
 FILE NAME \* FILE \*  
 USER NAME \* USER \*

ORIGINAL SURVEY	SURVEYED	BY	DATE
NOTE BOOK	PLOTTED		
NO.	TEMPLATE		
	AREAS		
	CHECKED		

FINAL SURVEY	SURVEYED	BY	DATE
NOTE BOOK	PLOTTED		
NO.	TEMPLATE		
	AREAS		
	CHECKED		

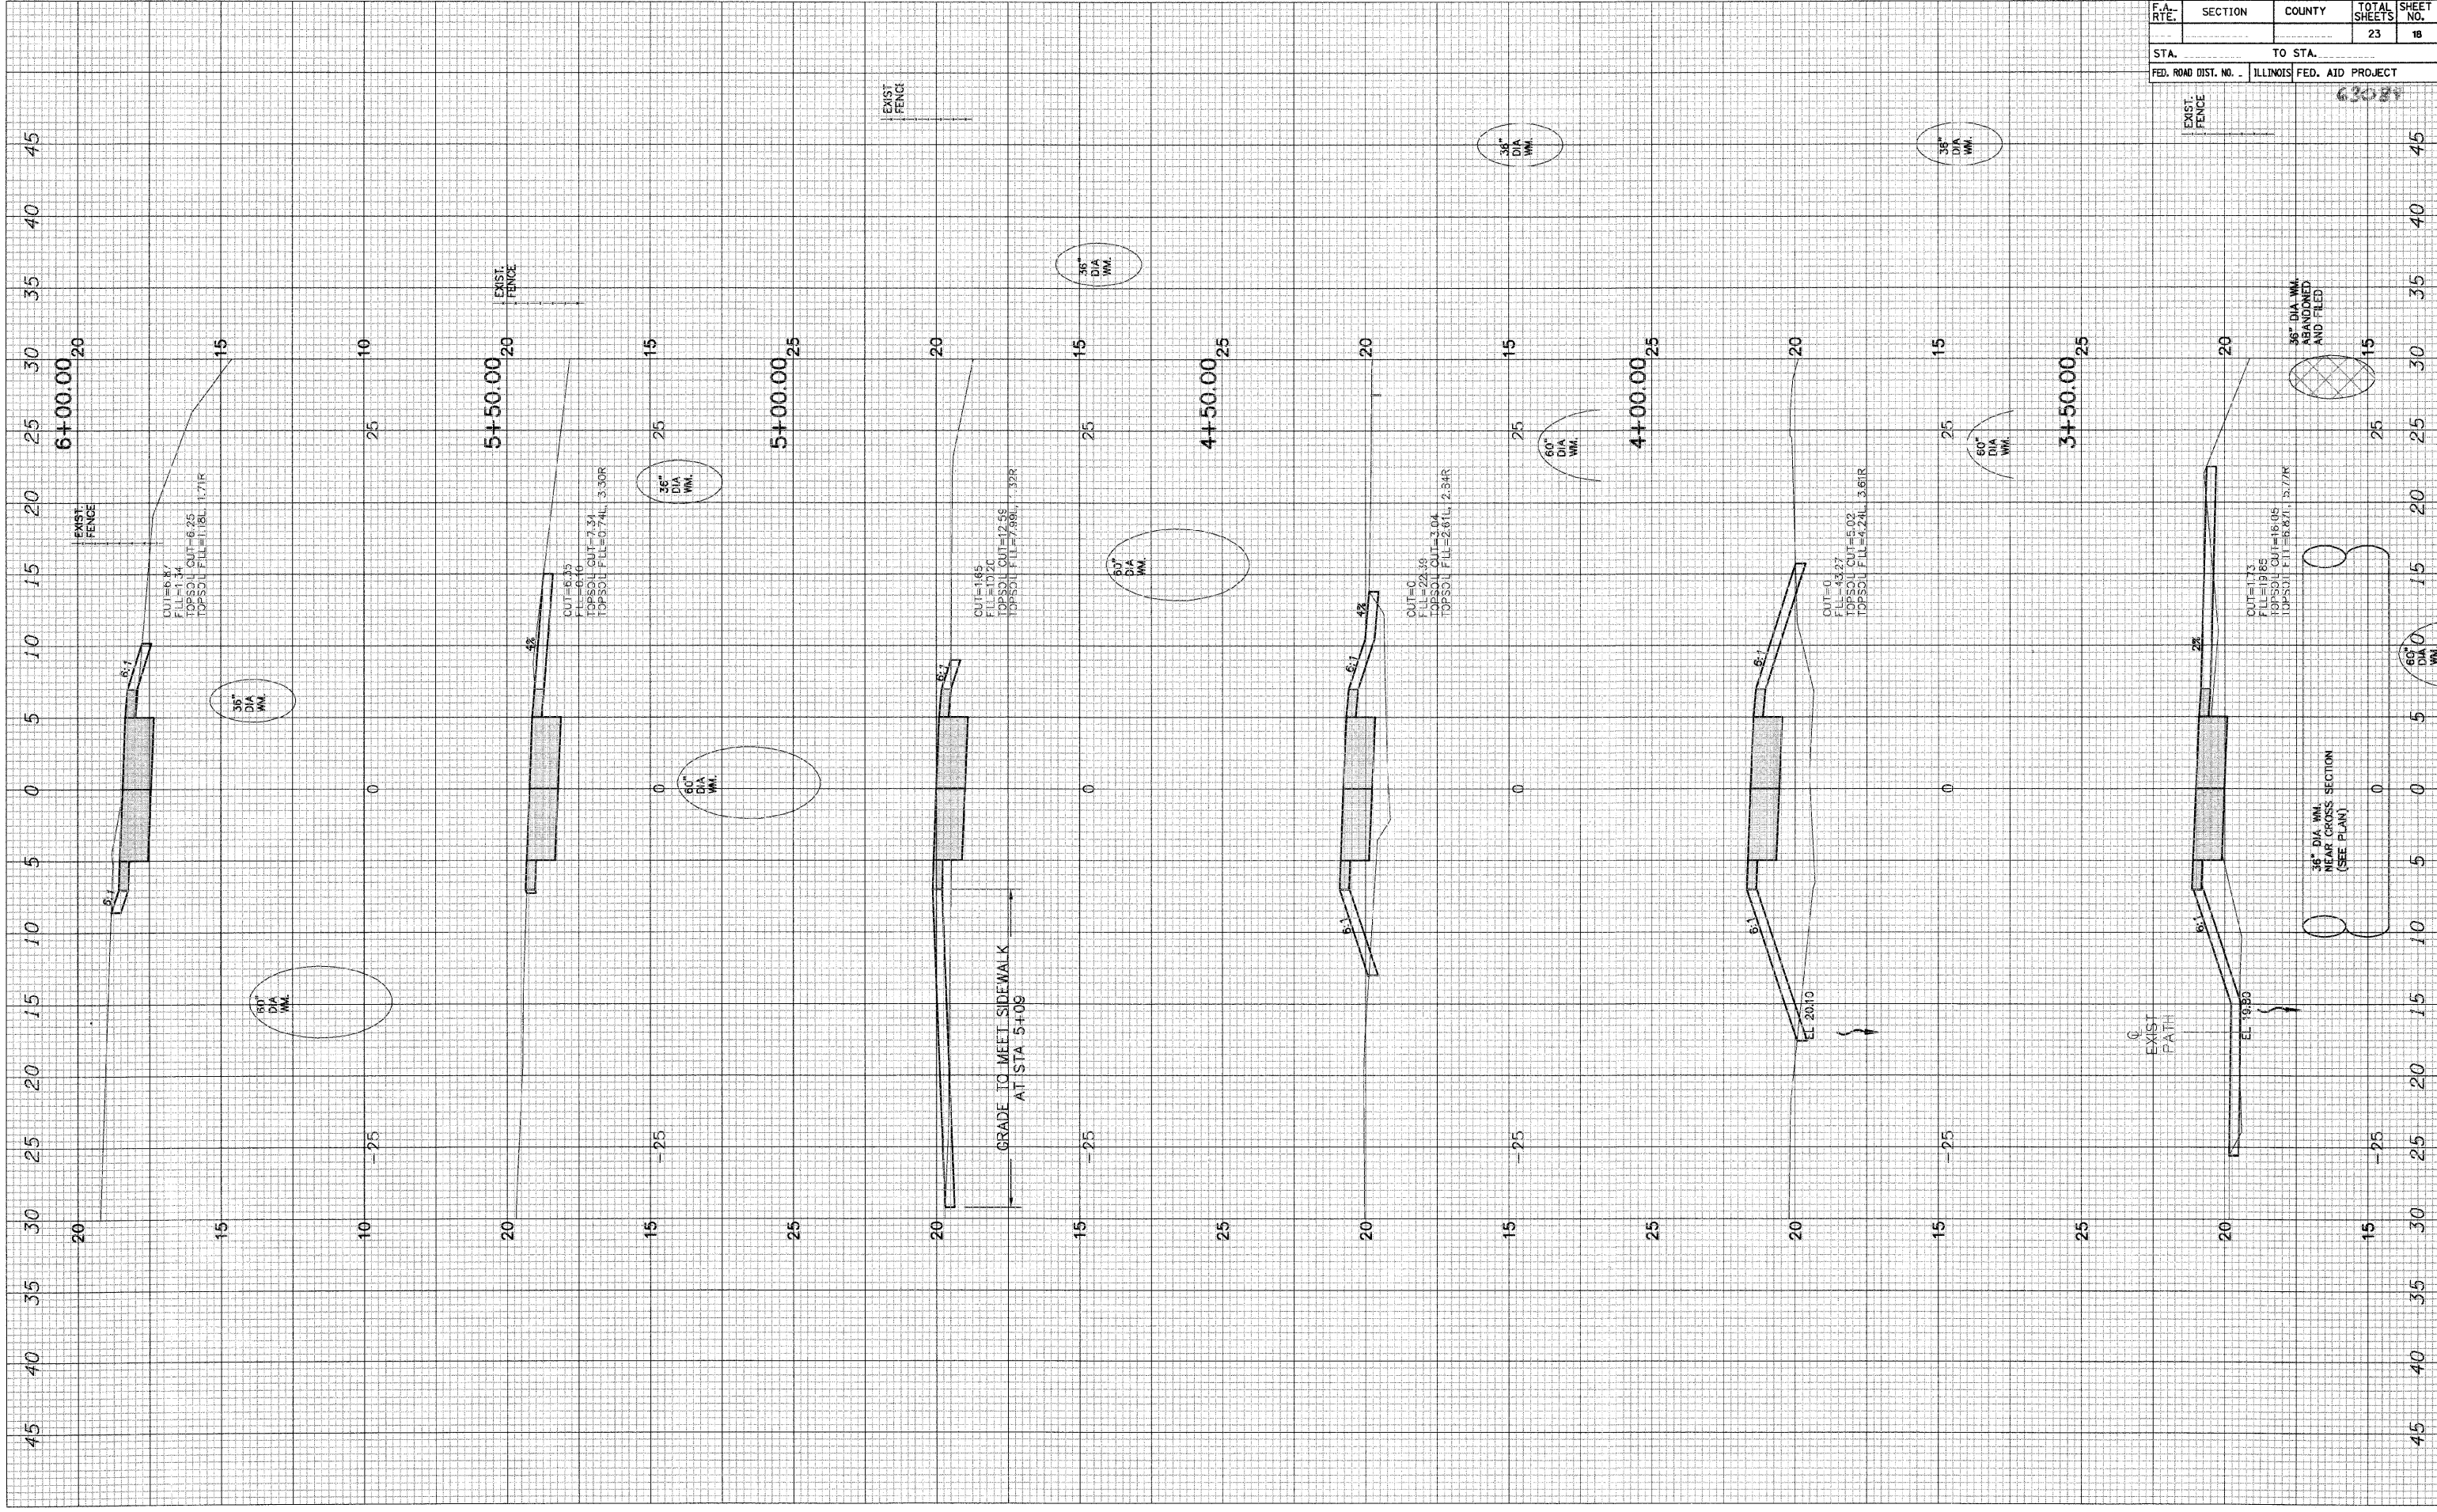

CONTRACT NO. _____				
F.A. RTE.	SECTION	COUNTY	TOTAL SHEETS	SHEET NO.
			23	18
STA. _____		TO STA. _____		
FED. ROAD DIST. NO. - ILLINOIS		FED. AID PROJECT _____		

