


PLOT DATE = 04/26/04
 FILE NAME = 41111111.dwg
 USER NAME = USER1

ORIGINAL SURVEY	DATE
SEARCHED	
INDEXED	
NOTED	
PLOTTED	
TEMPLATE	
AREAS CHECKED	
NO.	

FINAL SURVEY	DATE
SEARCHED	
INDEXED	
NOTED	
PLOTTED	
TEMPLATE	
AREAS CHECKED	
NO.	

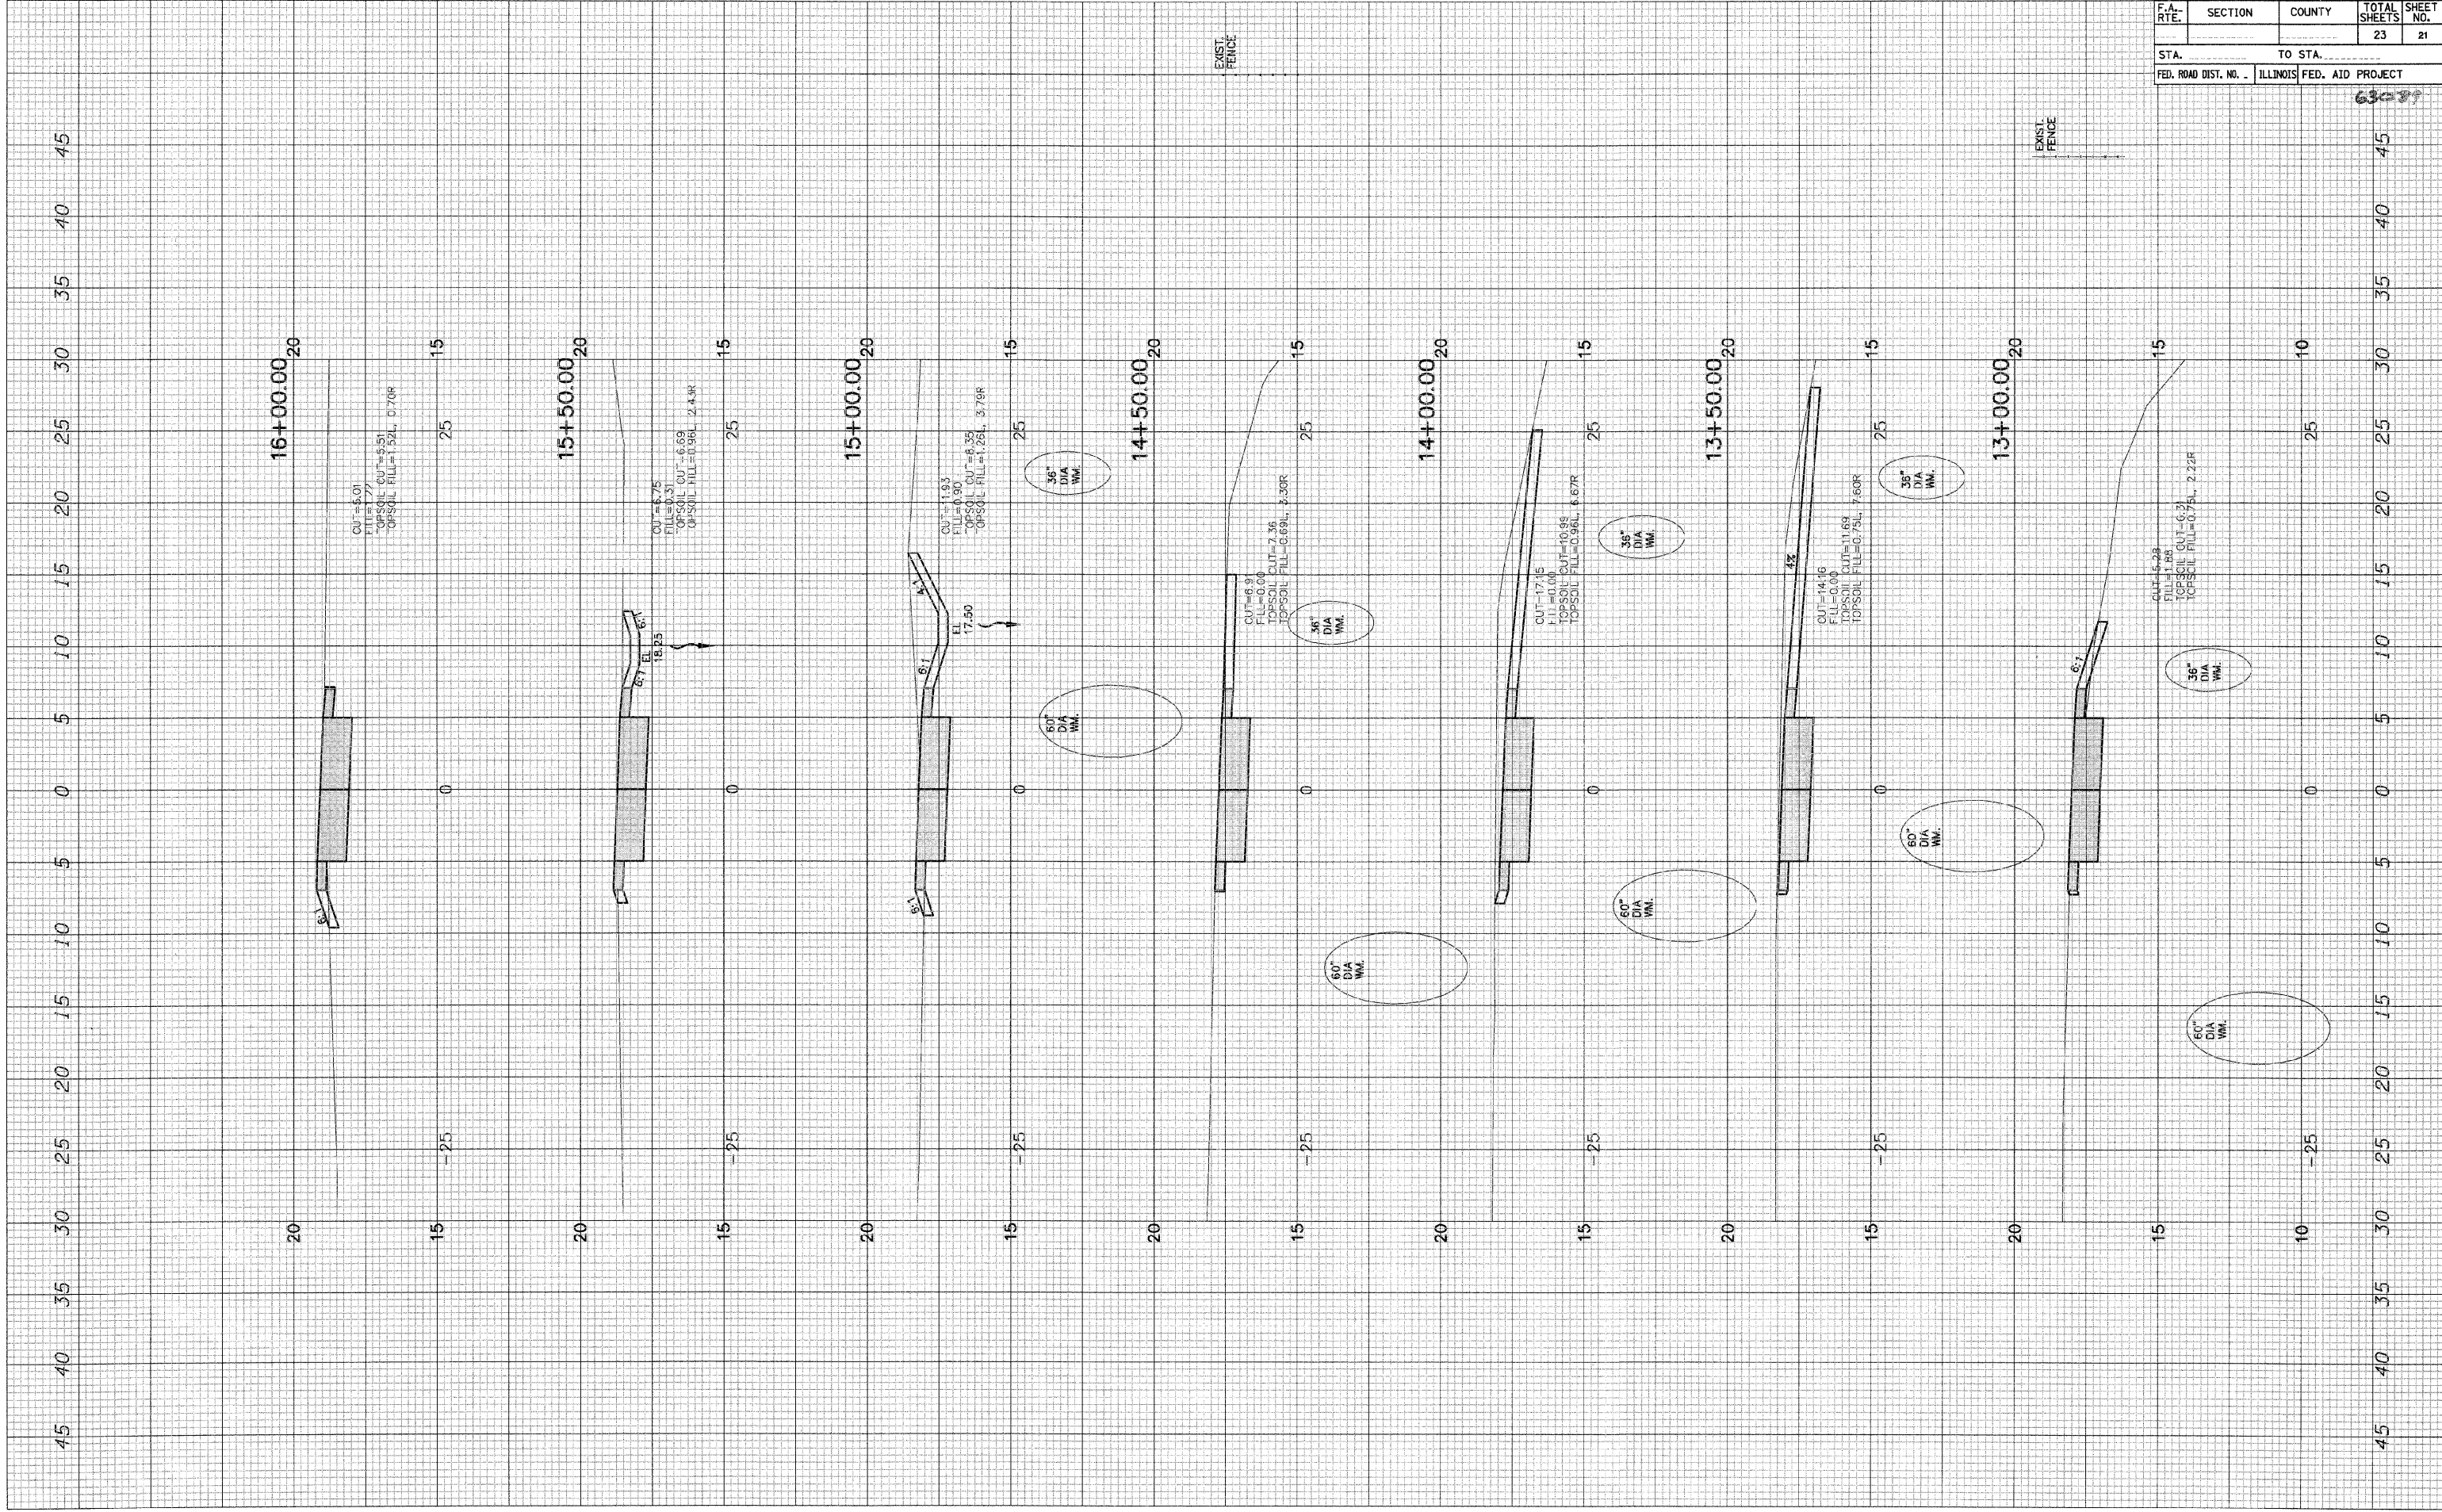

CONTRACT NO. 63087				
F.A. RTE.	SECTION	COUNTY	TOTAL SHEETS	SHEET NO.
			23	21
STA. 13+00.00		TO STA. 16+00.00		
FED. ROAD DIST. NO. - ILLINOIS FED. AID PROJECT				