



# TYPICAL SECTIONS

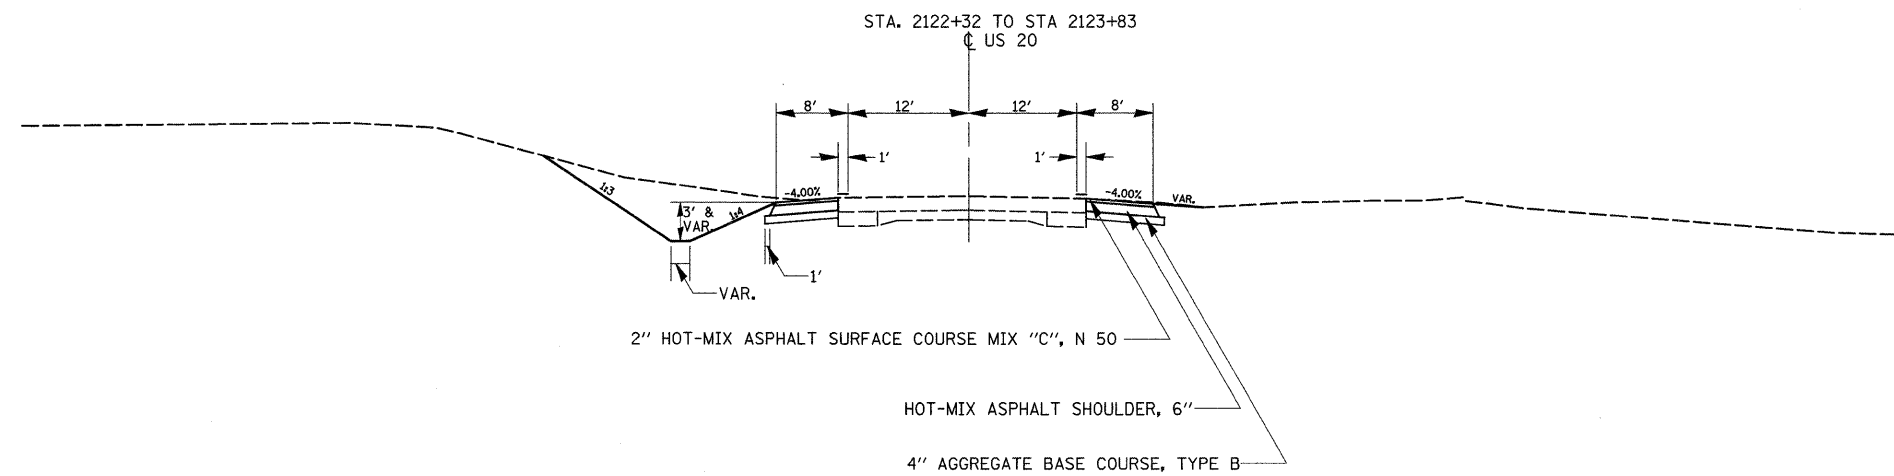

NOTE: HOT-MIX ASPHALT RATE OF APPLICATION: 112 lb/sy/in

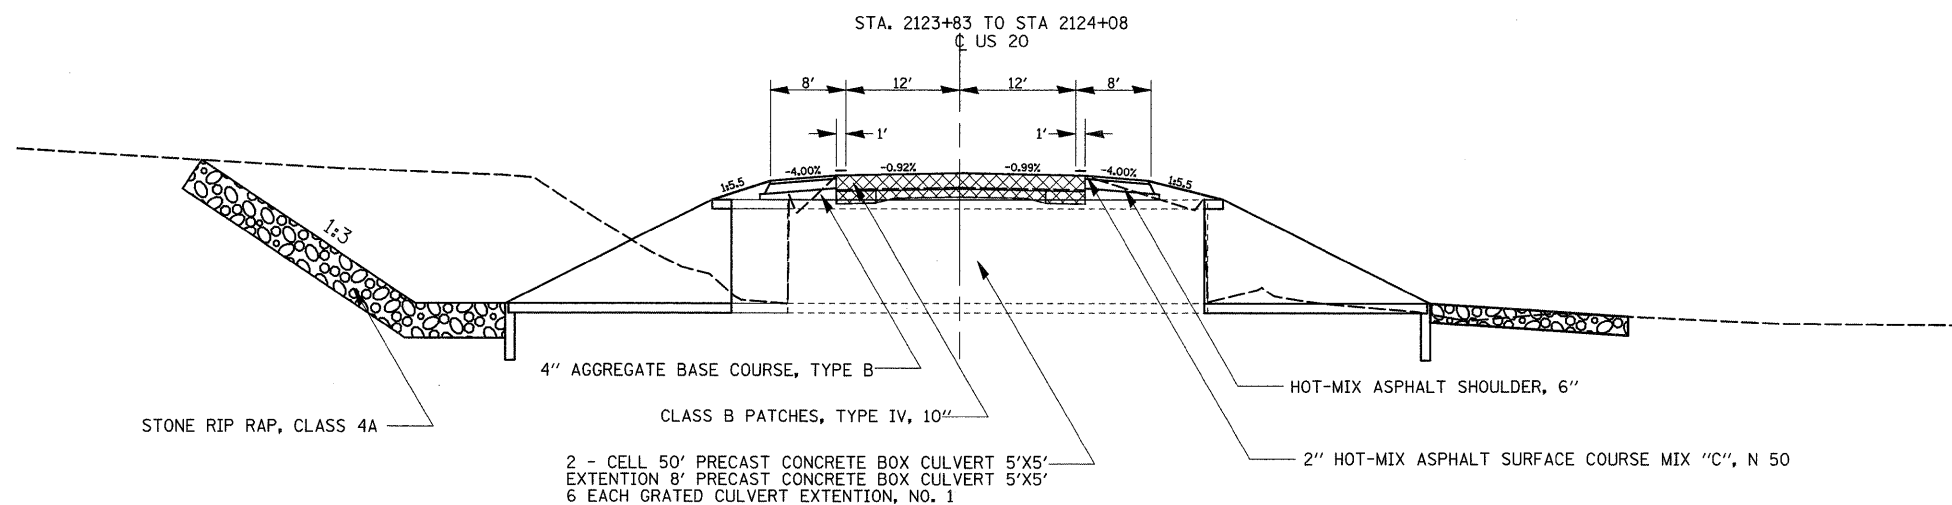

FILE NAME =	USER NAME = dosadd	DESIGNED -	REVISED -	<b>STATE OF ILLINOIS DEPARTMENT OF TRANSPORTATION</b>	<b>TYPICAL SECTIONS</b>				F.A.P. RTE.	SECTION	COUNTY	TOTAL SHEETS	SHEET NO.
ct:\pw\work\PWIDOT\DOSSDD\dms34517\sl11024.tpdgn		DRAWN -	REVISED -		301	241-5	JODAVIESS	43	8				
PLOT SCALE = 20.0000' / IN.		CHECKED -	REVISED -		CONTRACT NO. 64C69								
PLOT DATE = Wed Oct 08 13:39:05 2008		DATE -	REVISED -		SCALE:	SHEET NO.	OF	SHEETS	STA.	TO STA.	FED. ROAD DIST. NO.	ILLINOIS FED. AID PROJECT	