


TYPICAL SECTIONS

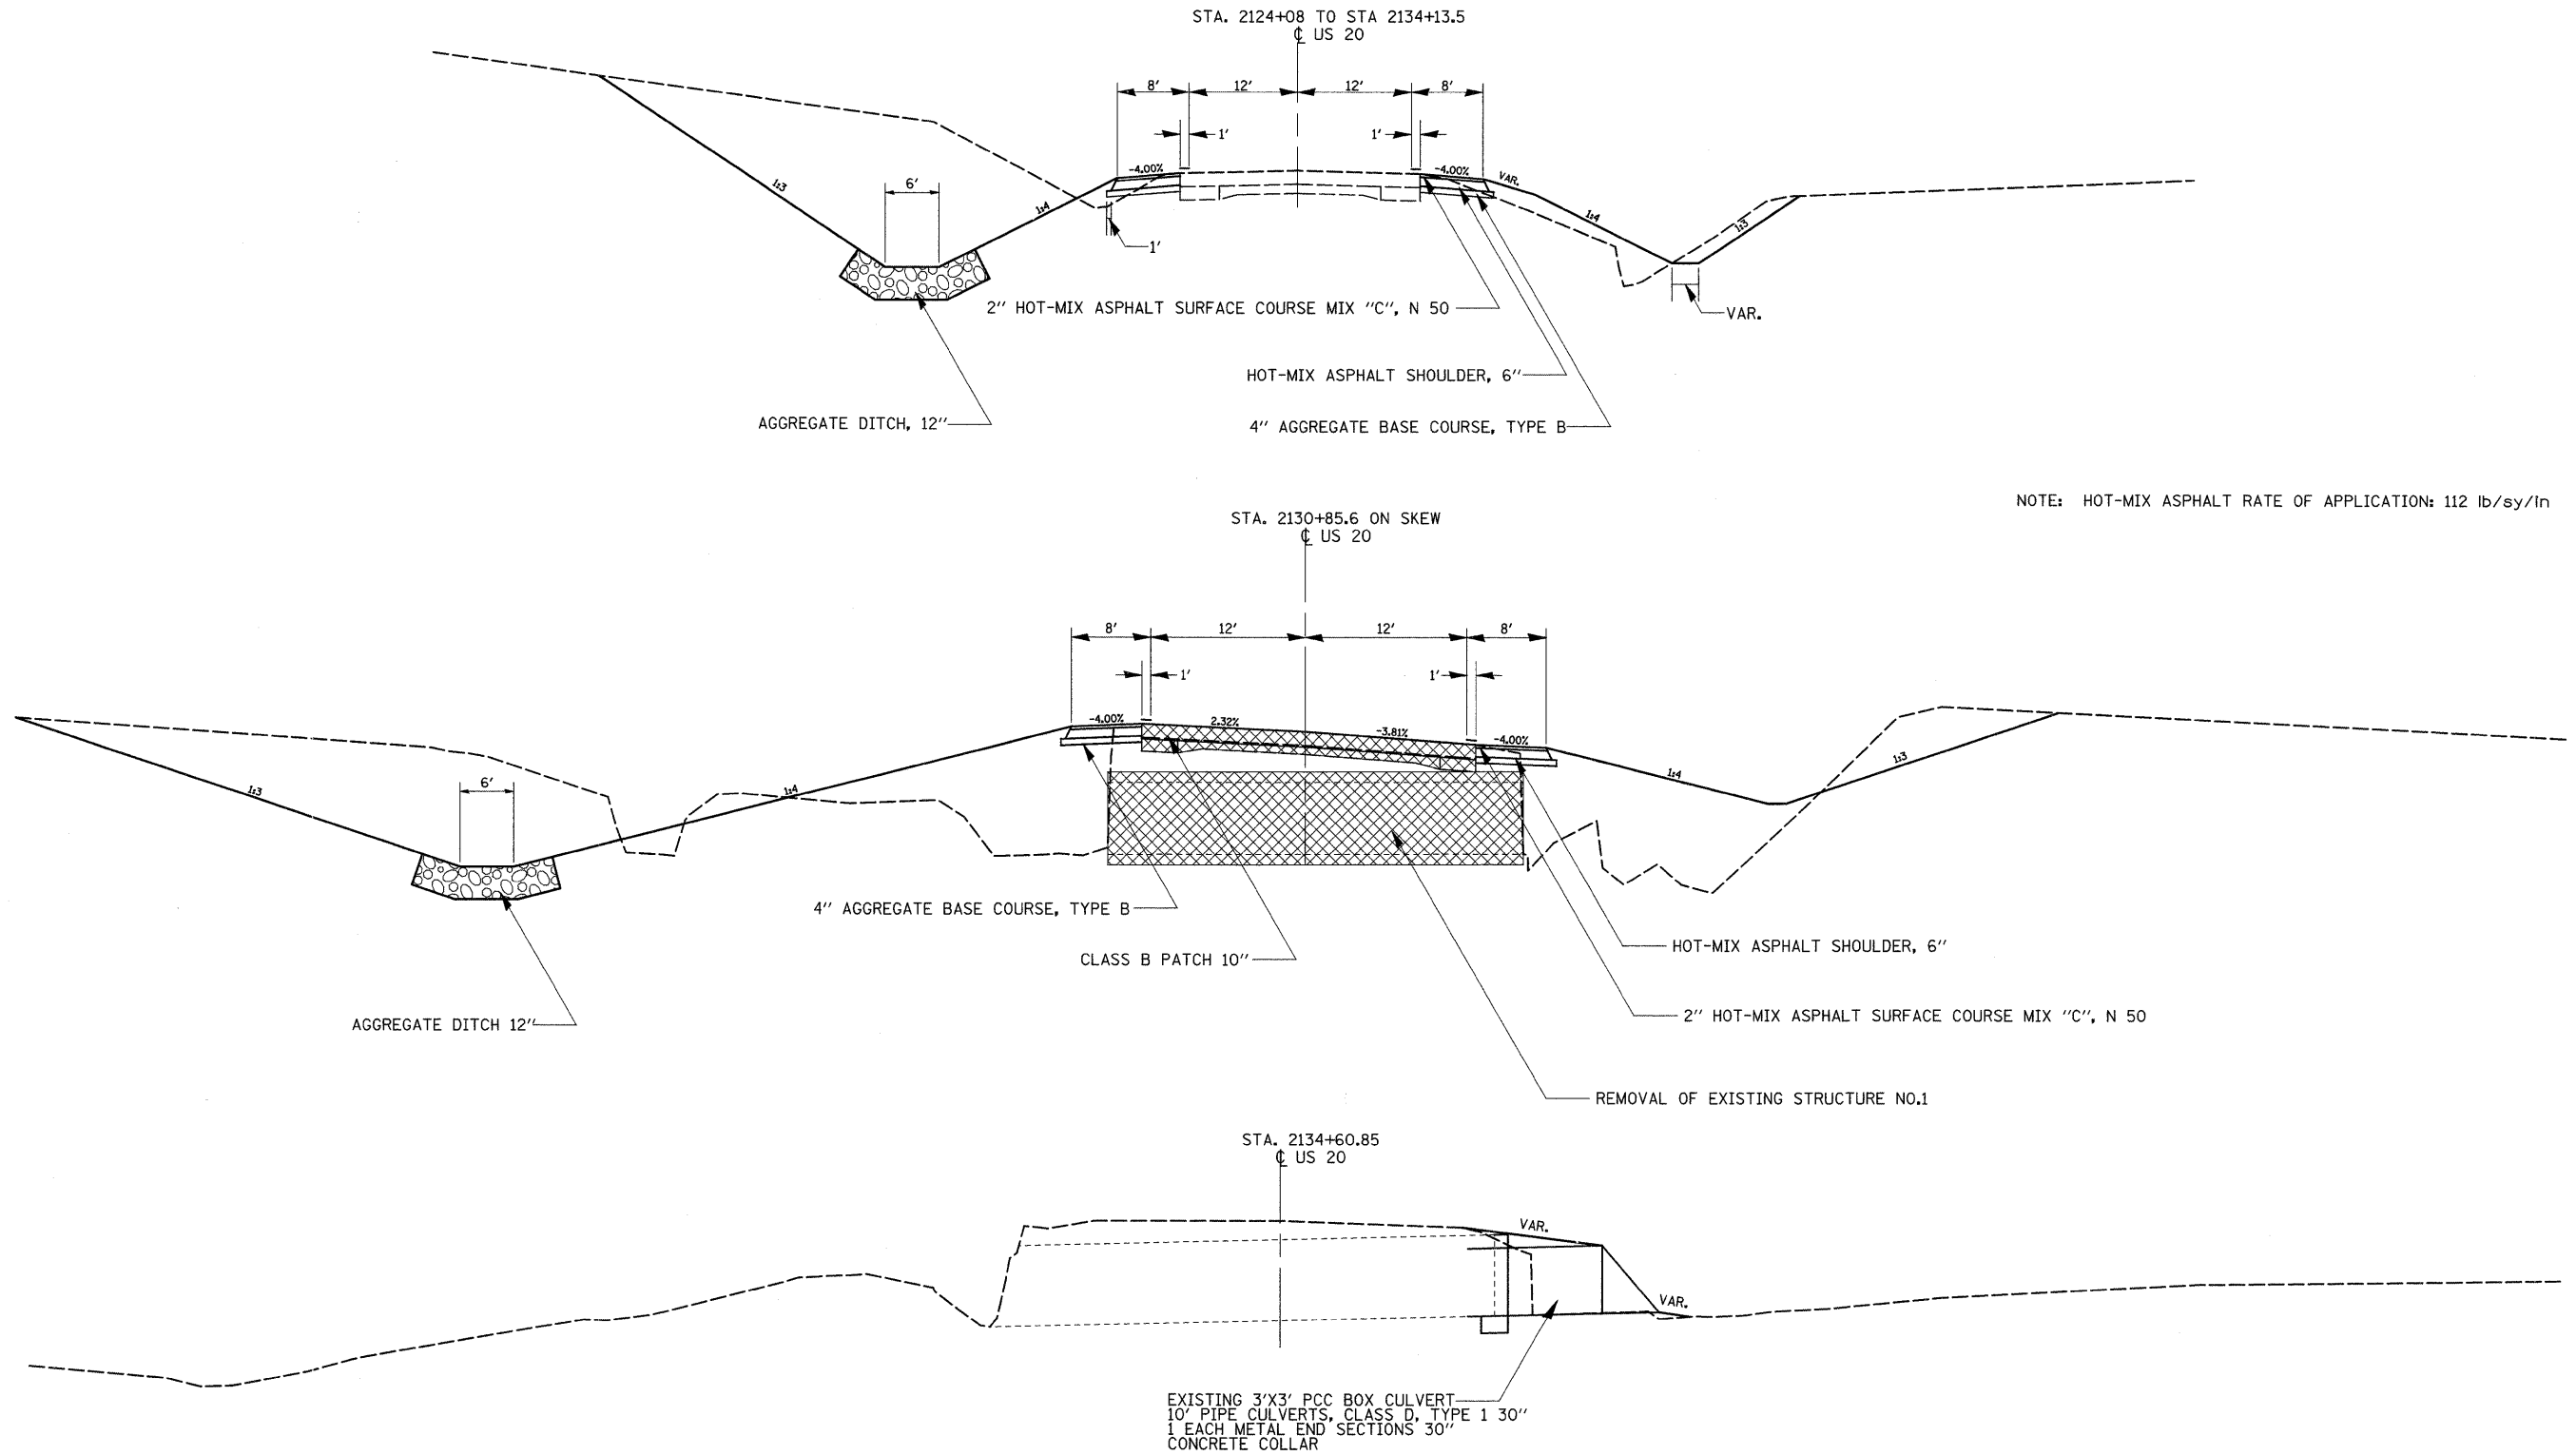

FILE NAME =	USER NAME = doasdd	DESIGNED -	REVISED -
ai\pvt\work\PWIDOT\DOSSDD\dms34517\11804	typ.dgn	DRAWN -	REVISED -
	PLOT SCALE = 20,0000 ' / IN.	CHECKED -	REVISED -
	PLOT DATE = Wed Oct 08 13:39:05 2008	DATE -	REVISED -

STATE OF ILLINOIS
 DEPARTMENT OF TRANSPORTATION

TYPICAL SECTIONS

SCALE: SHEET NO. OF SHEETS STA. TO STA.

F.A.P. RTE.	SECTION	COUNTY	TOTAL SHEETS	SHEET NO.
301	241-5	JODAVIESS	43	9
FED. ROAD DIST. NO. ILLINOIS FED. AID PROJECT			CONTRACT NO. 64C69	