


# STAGING PLANS — STAGE I

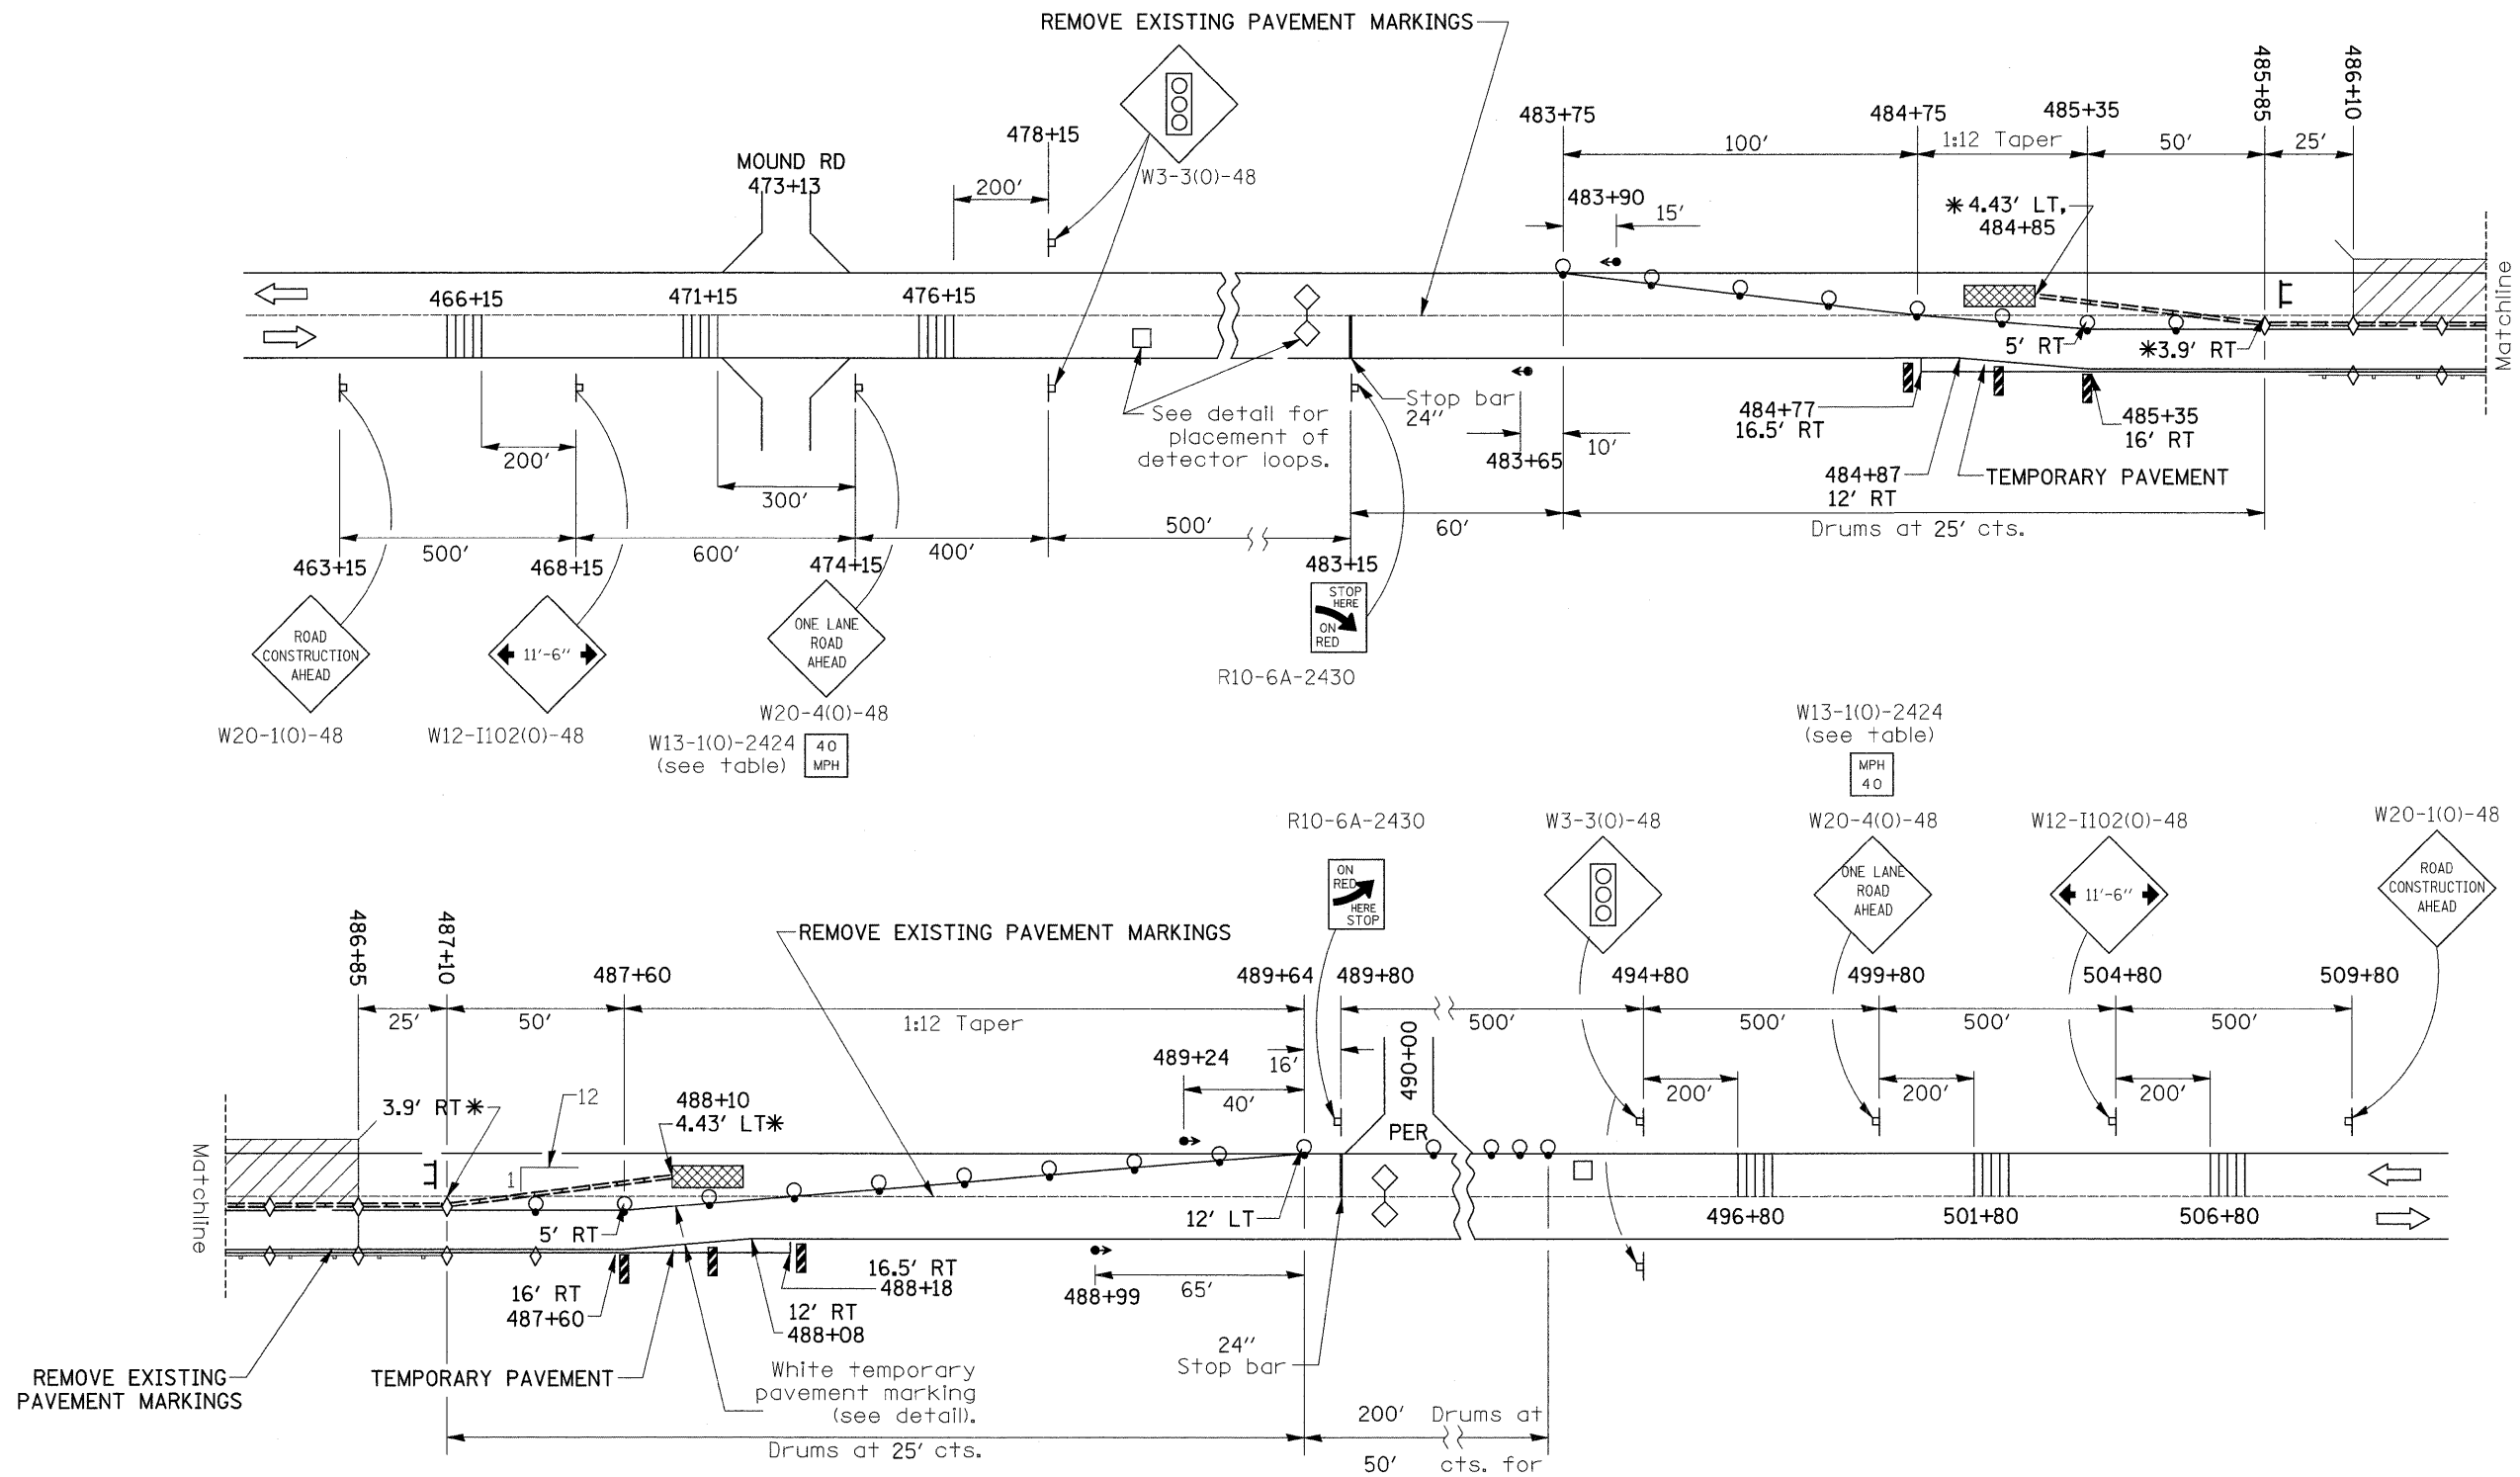

**SYMBOLS**

	Work area		Drum with steady burning light
	Sign		Temporary concrete barrier
	Type III barricade		Temporary rumble strip (when specified)
	Traffic signal		Double vertical panel (see detail)
	Detector loops		Crystal, bidirectional barrier wall/guardrail marker
	Impact attenuator		

\* NOTE: OFFSETS ARE TO THE TRAFFIC EDGE OF THE BARRIER WALL.

THE TEMPORARY CONCRETE BARRIER WALL SHALL BE SECURED TO THE PAVEMENT WITH SIX PINS THROUGHOUT THE LENGTH OF THE PATCH.

FILE NAME =	USER NAME = dosadd	DESIGNED -	REVISED -	<b>STATE OF ILLINOIS DEPARTMENT OF TRANSPORTATION</b>	<b>IL 73</b>	F.A.P. RTE.	SECTION	COUNTY	TOTAL SHEETS	SHEET NO.	
ct:\pv_work\PW100T\DOSSDD\dms33571\d0297stg.dgn		DRAWN -	REVISED -			654	(107, 108, 109)RS-4	STEPHENSON	89	39	
PLOT SCALE = 50.0000' / IN.		CHECKED -	REVISED -			CONTRACT NO. 64C91					
PLOT DATE = Wed Sep 24 08:20:19 2008		DATE -	REVISED -			FED. ROAD DIST. NO. 2   ILLINOIS   FED. AID PROJECT					
						SCALE:	SHEET NO.	OF	SHEETS	STA. TO STA.	