


# STAGING PLANS — STAGE II

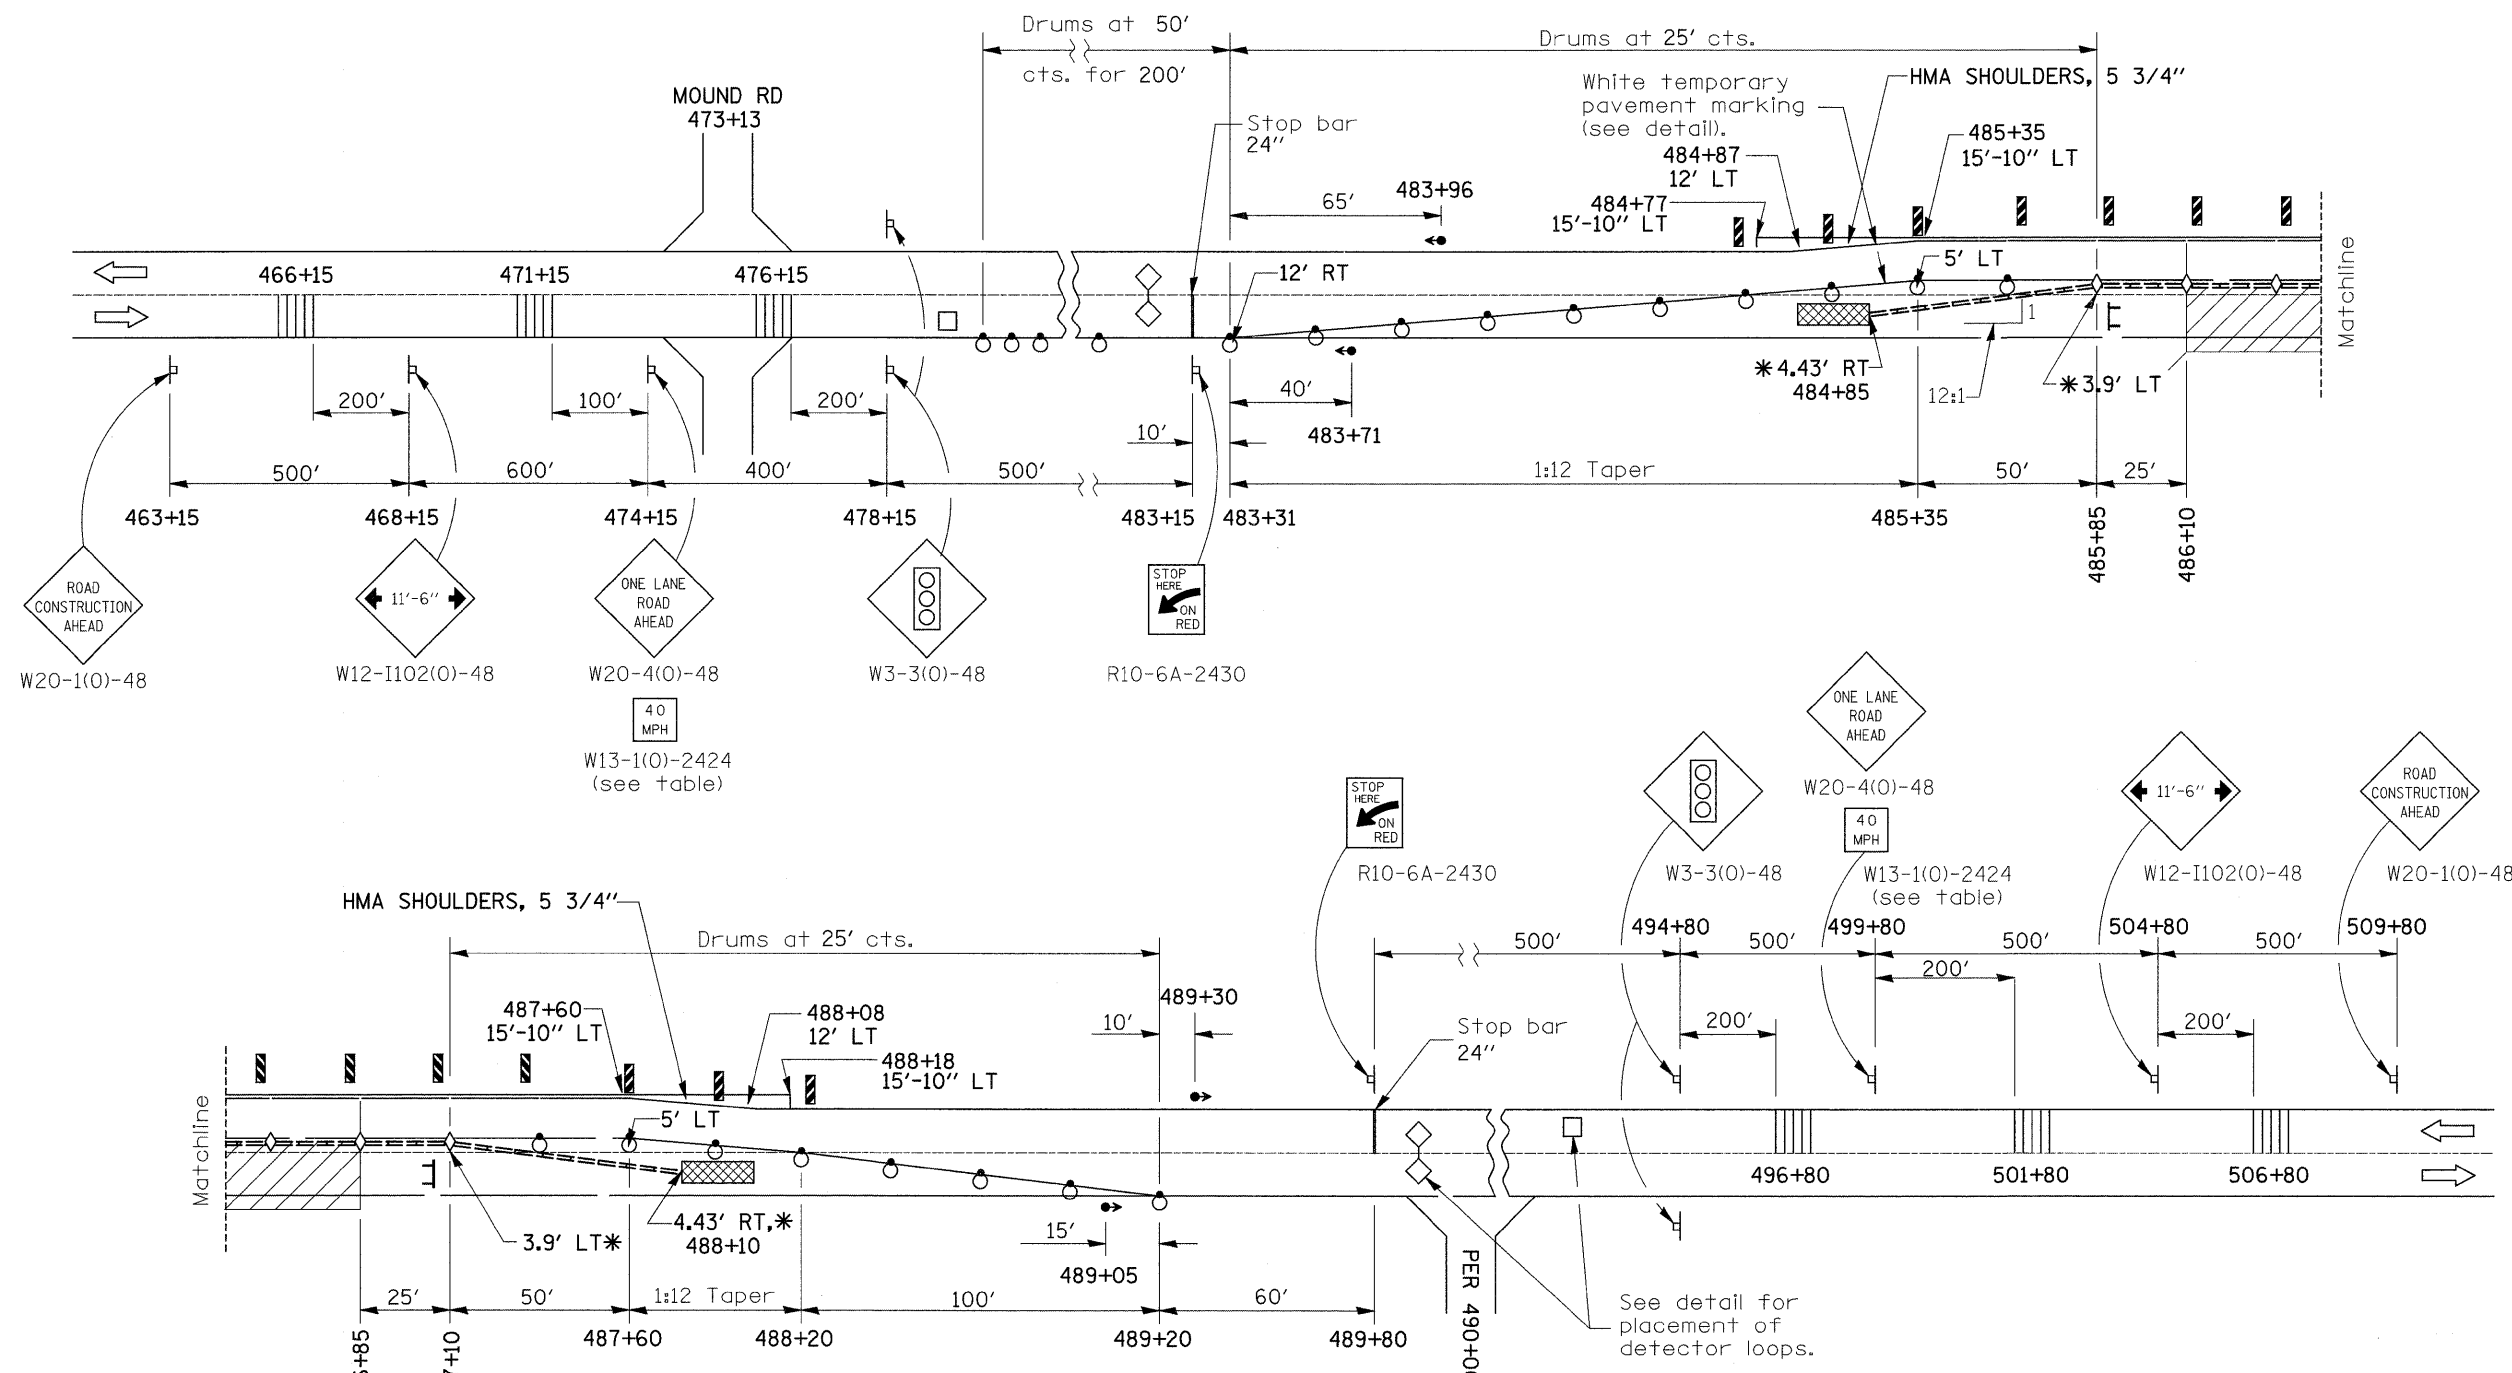

- SYMBOLS**
- Work area
  - Sign
  - Type III barricade
  - Traffic signal
  - Detector loops
  - Impact attenuator
  - Drum with steady burning light
  - Temporary concrete barrier
  - Temporary rumble strip (when specified)
  - Double vertical panel (see detail)
  - Crystal, bidirectional barrier wall/guardrail marker

THE TEMPORARY CONCRETE BARRIER WALL SHALL BE SECURED TO THE PAVEMENT WITH SIX PINS THROUGHOUT THE LENGTH OF THE PATCH.

\* NOTE: OFFSETS ARE TO THE TRAFFIC EDGE OF THE BARRIER WALL.

FILE NAME =	USER NAME = dssdd	DESIGNED -	REVISED -	<b>STATE OF ILLINOIS DEPARTMENT OF TRANSPORTATION</b>	<b>IL 73</b>			F.A.P. RTE.	SECTION	COUNTY	TOTAL SHEETS	SHEET NO.	
ct:\pw_work\PWIDOT\DOSSDD\dms33571\d02977.etg.dgn		DRAWN -	REVISED -		SCALE:	SHEET NO.	OF SHEETS	STA.	TO STA.	654	(107, 108, 109)RS-4	STEPHENSON	89 40
		CHECKED -	REVISED -		CONTRACT NO. 64C91								
		DATE -	REVISED -		FED. ROAD DIST. NO. 2 ILLINOIS FED. AID PROJECT								