



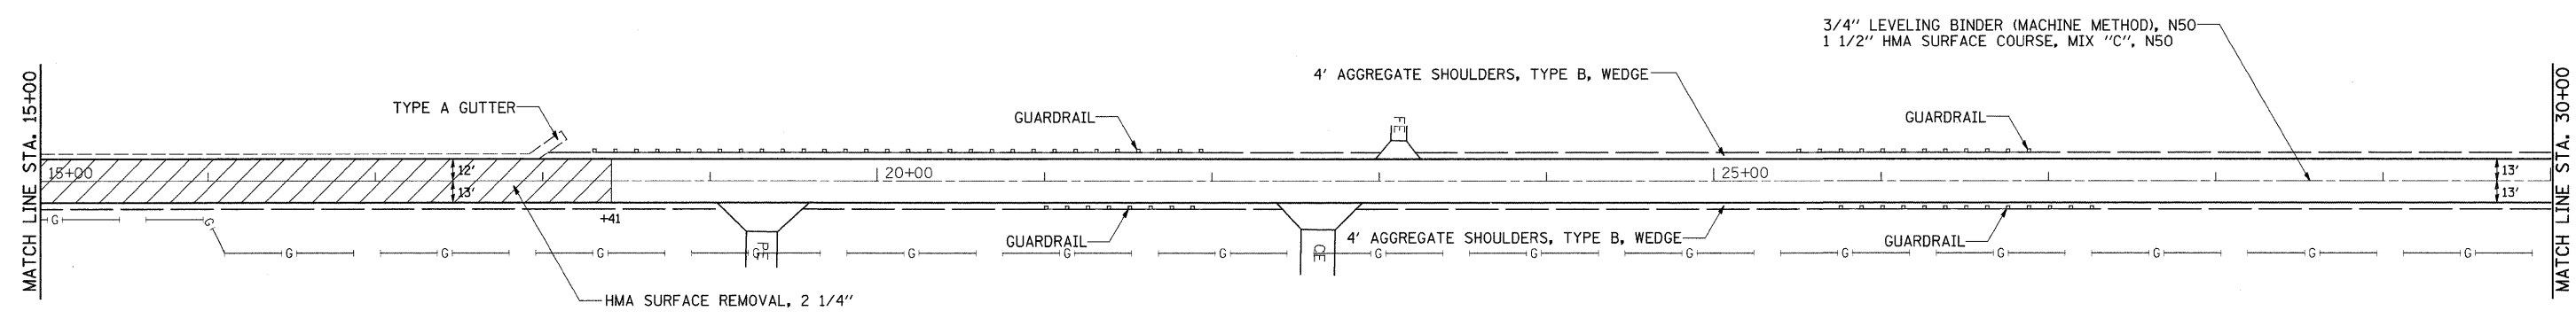

← CARROLL COUNTY  
→ STEPHENSON COUNTY

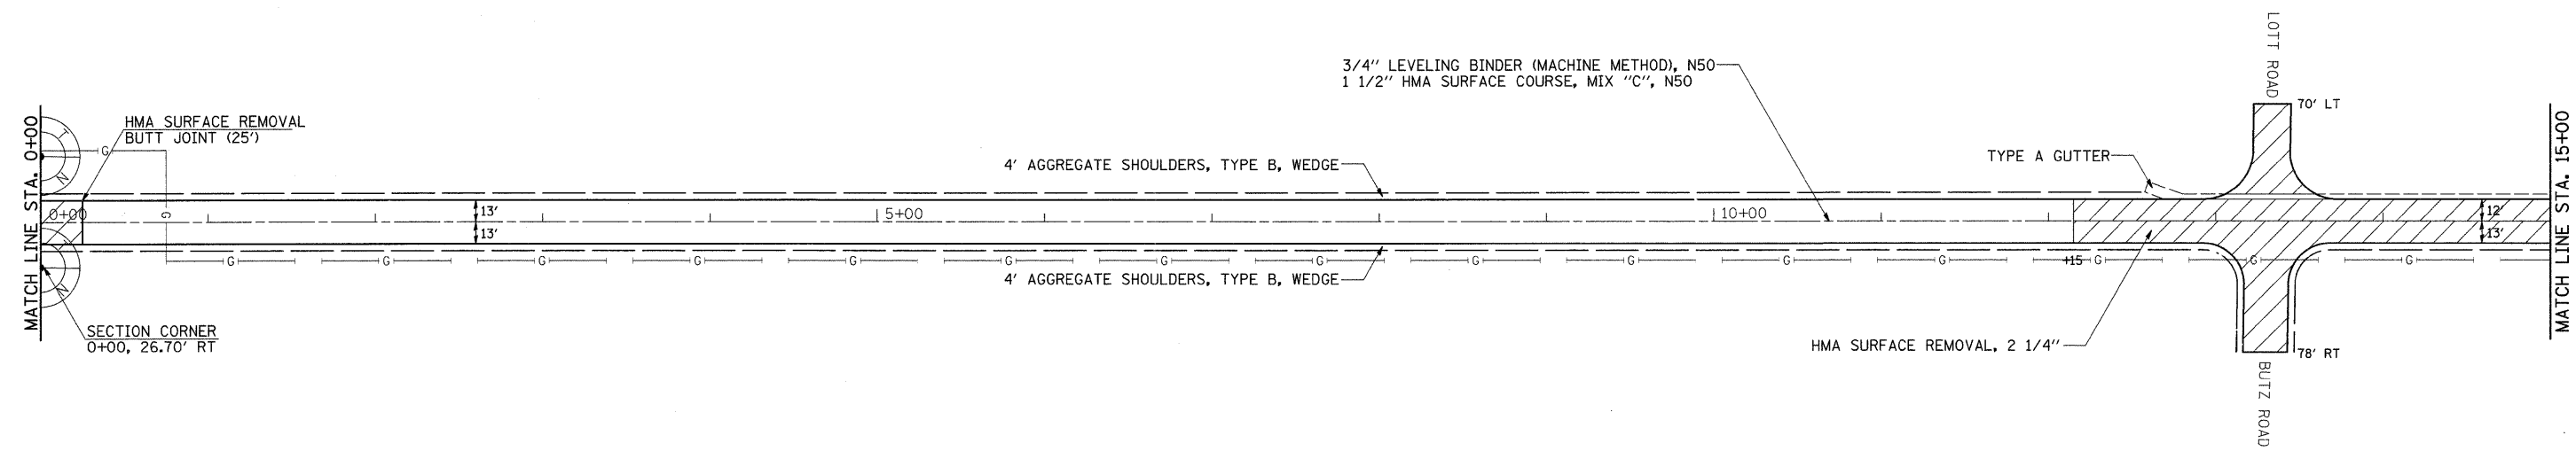

FILE NAME =	USER NAME = dssdd	DESIGNED -	REVISED -	<b>STATE OF ILLINOIS DEPARTMENT OF TRANSPORTATION</b>	<b>IL 73</b>	F.A.P. RTE.	SECTION	COUNTY	TOTAL SHEETS	SHEET NO.	
ca\pwork\pwork\DOT\DOSSDD\dms33571\08297.plt.dgn		DRAWN -	REVISED -			654	(107, 108, 109)RS-4	STEPHENSON	89	41	
PLOT SCALE = 50.0000' / IN.		CHECKED -	REVISED -			CONTRACT NO. 64C91					
PLOT DATE = Wed Sep 24 08:35:00 2008		DATE -	REVISED -			FED. ROAD DIST. NO. 2 (ILLINOIS) FED. AID PROJECT					
				SCALE:	SHEET NO. OF SHEETS	STA. TO STA.					