



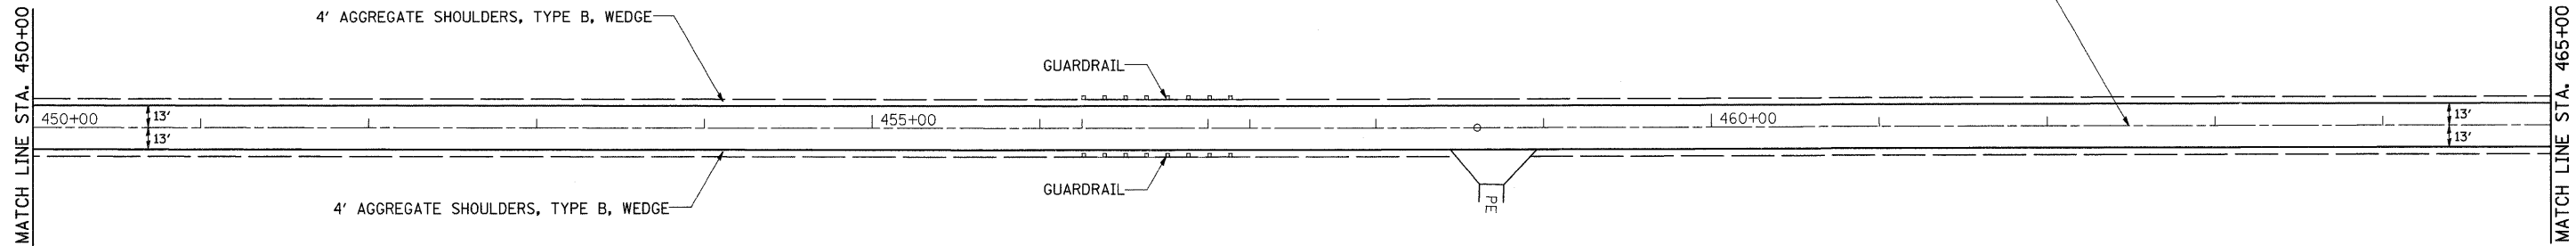

3/4" LEVELING BINDER (MACHINE METHOD), N50  
 1 1/2" HMA SURFACE COURSE, MIX "C", N50

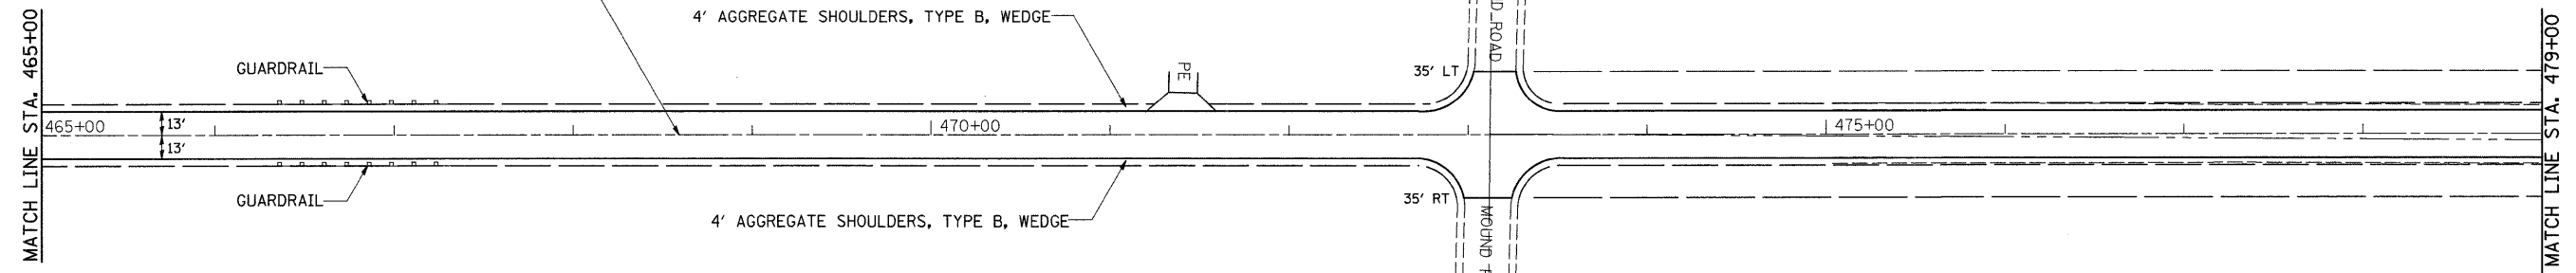

3/4" LEVELING BINDER (MACHINE METHOD), N50  
 1 1/2" HMA SURFACE COURSE, MIX "C", N50



FILE NAME =	USER NAME = dosadd	DESIGNED -	REVISED -	<b>STATE OF ILLINOIS DEPARTMENT OF TRANSPORTATION</b>	<b>IL 73</b>				F.A.P. RTE.	SECTION	COUNTY	TOTAL SHEETS	SHEET NO.		
ct:\pw_work\PIWIDOT\DOSSDD\dms33571\402967p1n1.dgn		DRAWN -	REVISED -		SCALE:	SHEET NO.	OF	SHEETS	STA.	TO STA.	654	(107, 108, 109)RS-4	STEPHENSON	89	56
		CHECKED -	REVISED -												
		DATE -	REVISED -												
	PLOT DATE = Wed Sep 24 08:44:15 2008				FED. ROAD DIST. NO. 2 [ILLINOIS] FED. AID PROJECT										
												CONTRACT NO. 64C91			