


DATE	
BY	
ORIGINAL SURVEY	
PLOTTED	
TEMPLATE	
NOTE BOOK	
AREAS CHECKED	

DATE	
BY	
ORIGINAL SURVEY	
PLOTTED	
TEMPLATE	
NOTE BOOK	
AREAS CHECKED	

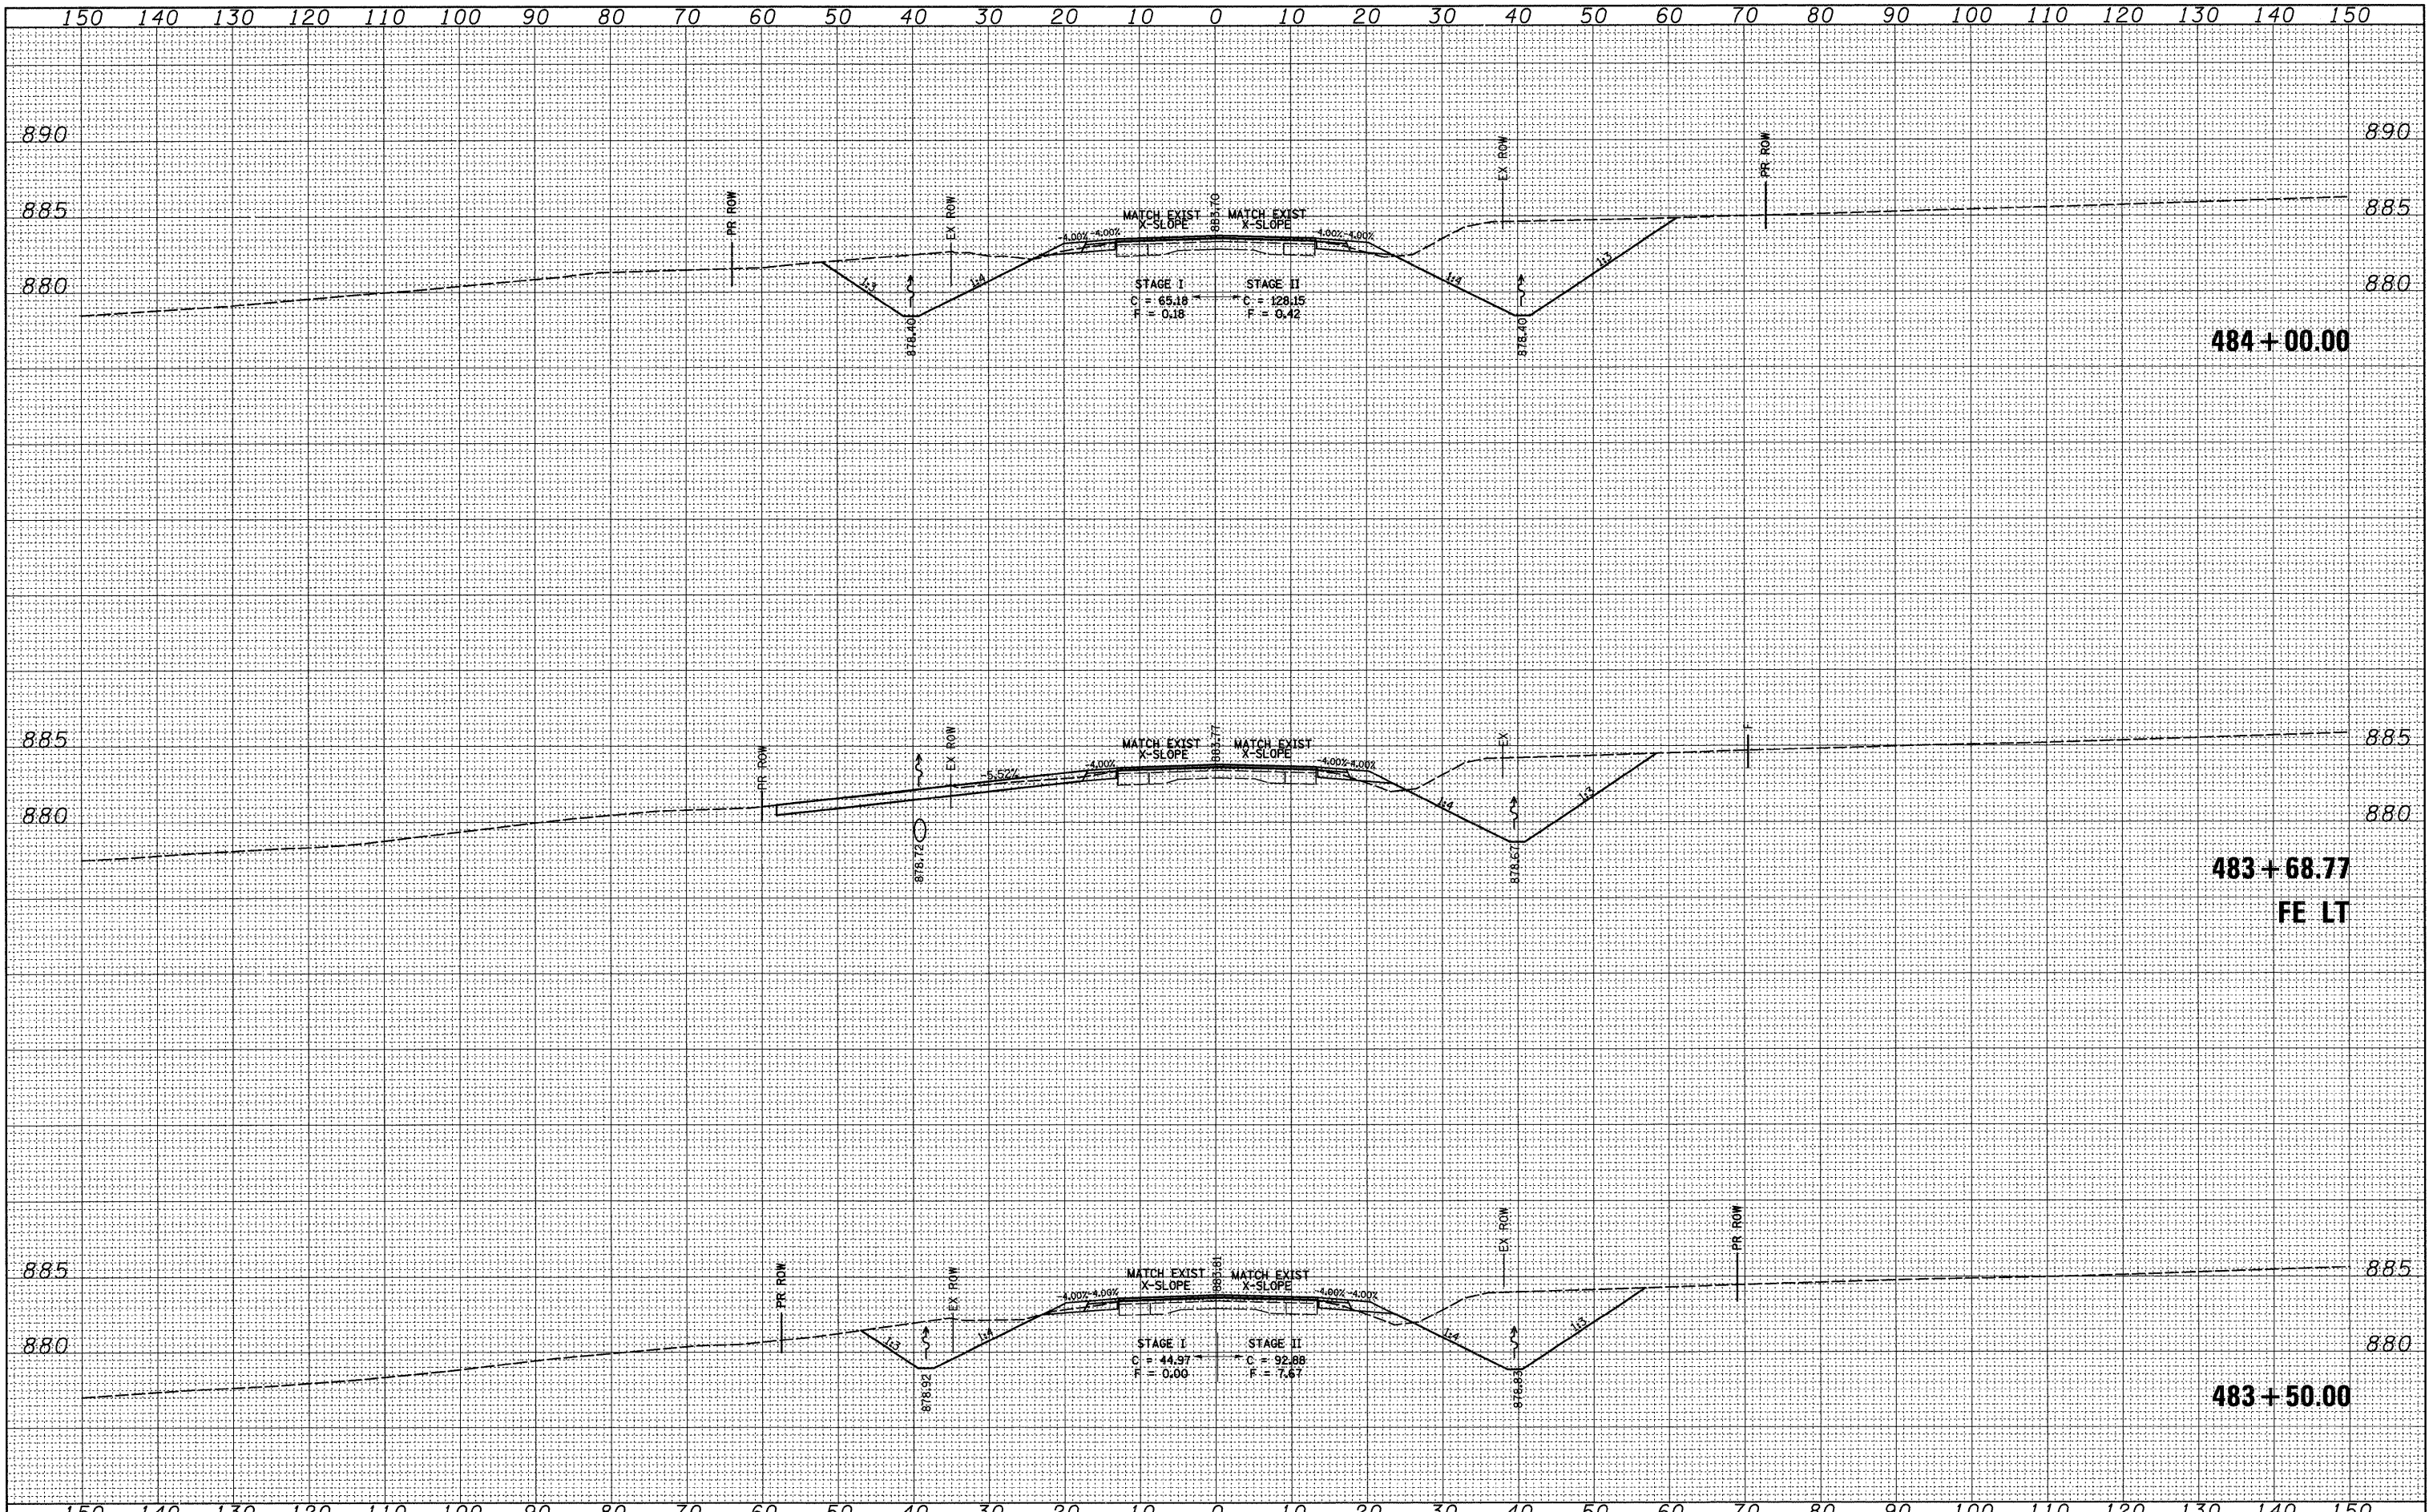

FILE NAME =	USER NAME = dssdd	DESIGNED -	REVISED -	STATE OF ILLINOIS DEPARTMENT OF TRANSPORTATION	IL 73	F.A.P. RTE.	SECTION	COUNTY	TOTAL SHEETS	SHEET NO.	
ct\pw_work\FWIDOT\DOSSDD\dma33573\dl82907.xml.dgn		DRAWN -	REVISED -			654	(107, 108, 109)RS-4	STEPHENSON	89	82	
PLOT SCALE = 10,0000' / IN.		CHECKED -	REVISED -			CONTRACT NO. 64C91					
PLOT DATE = Wed Sep 24 09:19:01 2008		DATE -	REVISED -			FED. ROAD DIST. NO. 2 [ILLINOIS] FED. AID PROJECT					