


DATE	
BY	
FINAL SURVEY	
SURVEYED	
NOTE BOOK	
PLANNING	
DESIGN	
CONSTRUCTION	
AS-BUILT	
NO.	

DATE	
BY	
ORIGINAL SURVEY	
SURVEYED	
NOTE BOOK	
PLANNING	
DESIGN	
CONSTRUCTION	
AS-BUILT	
NO.	

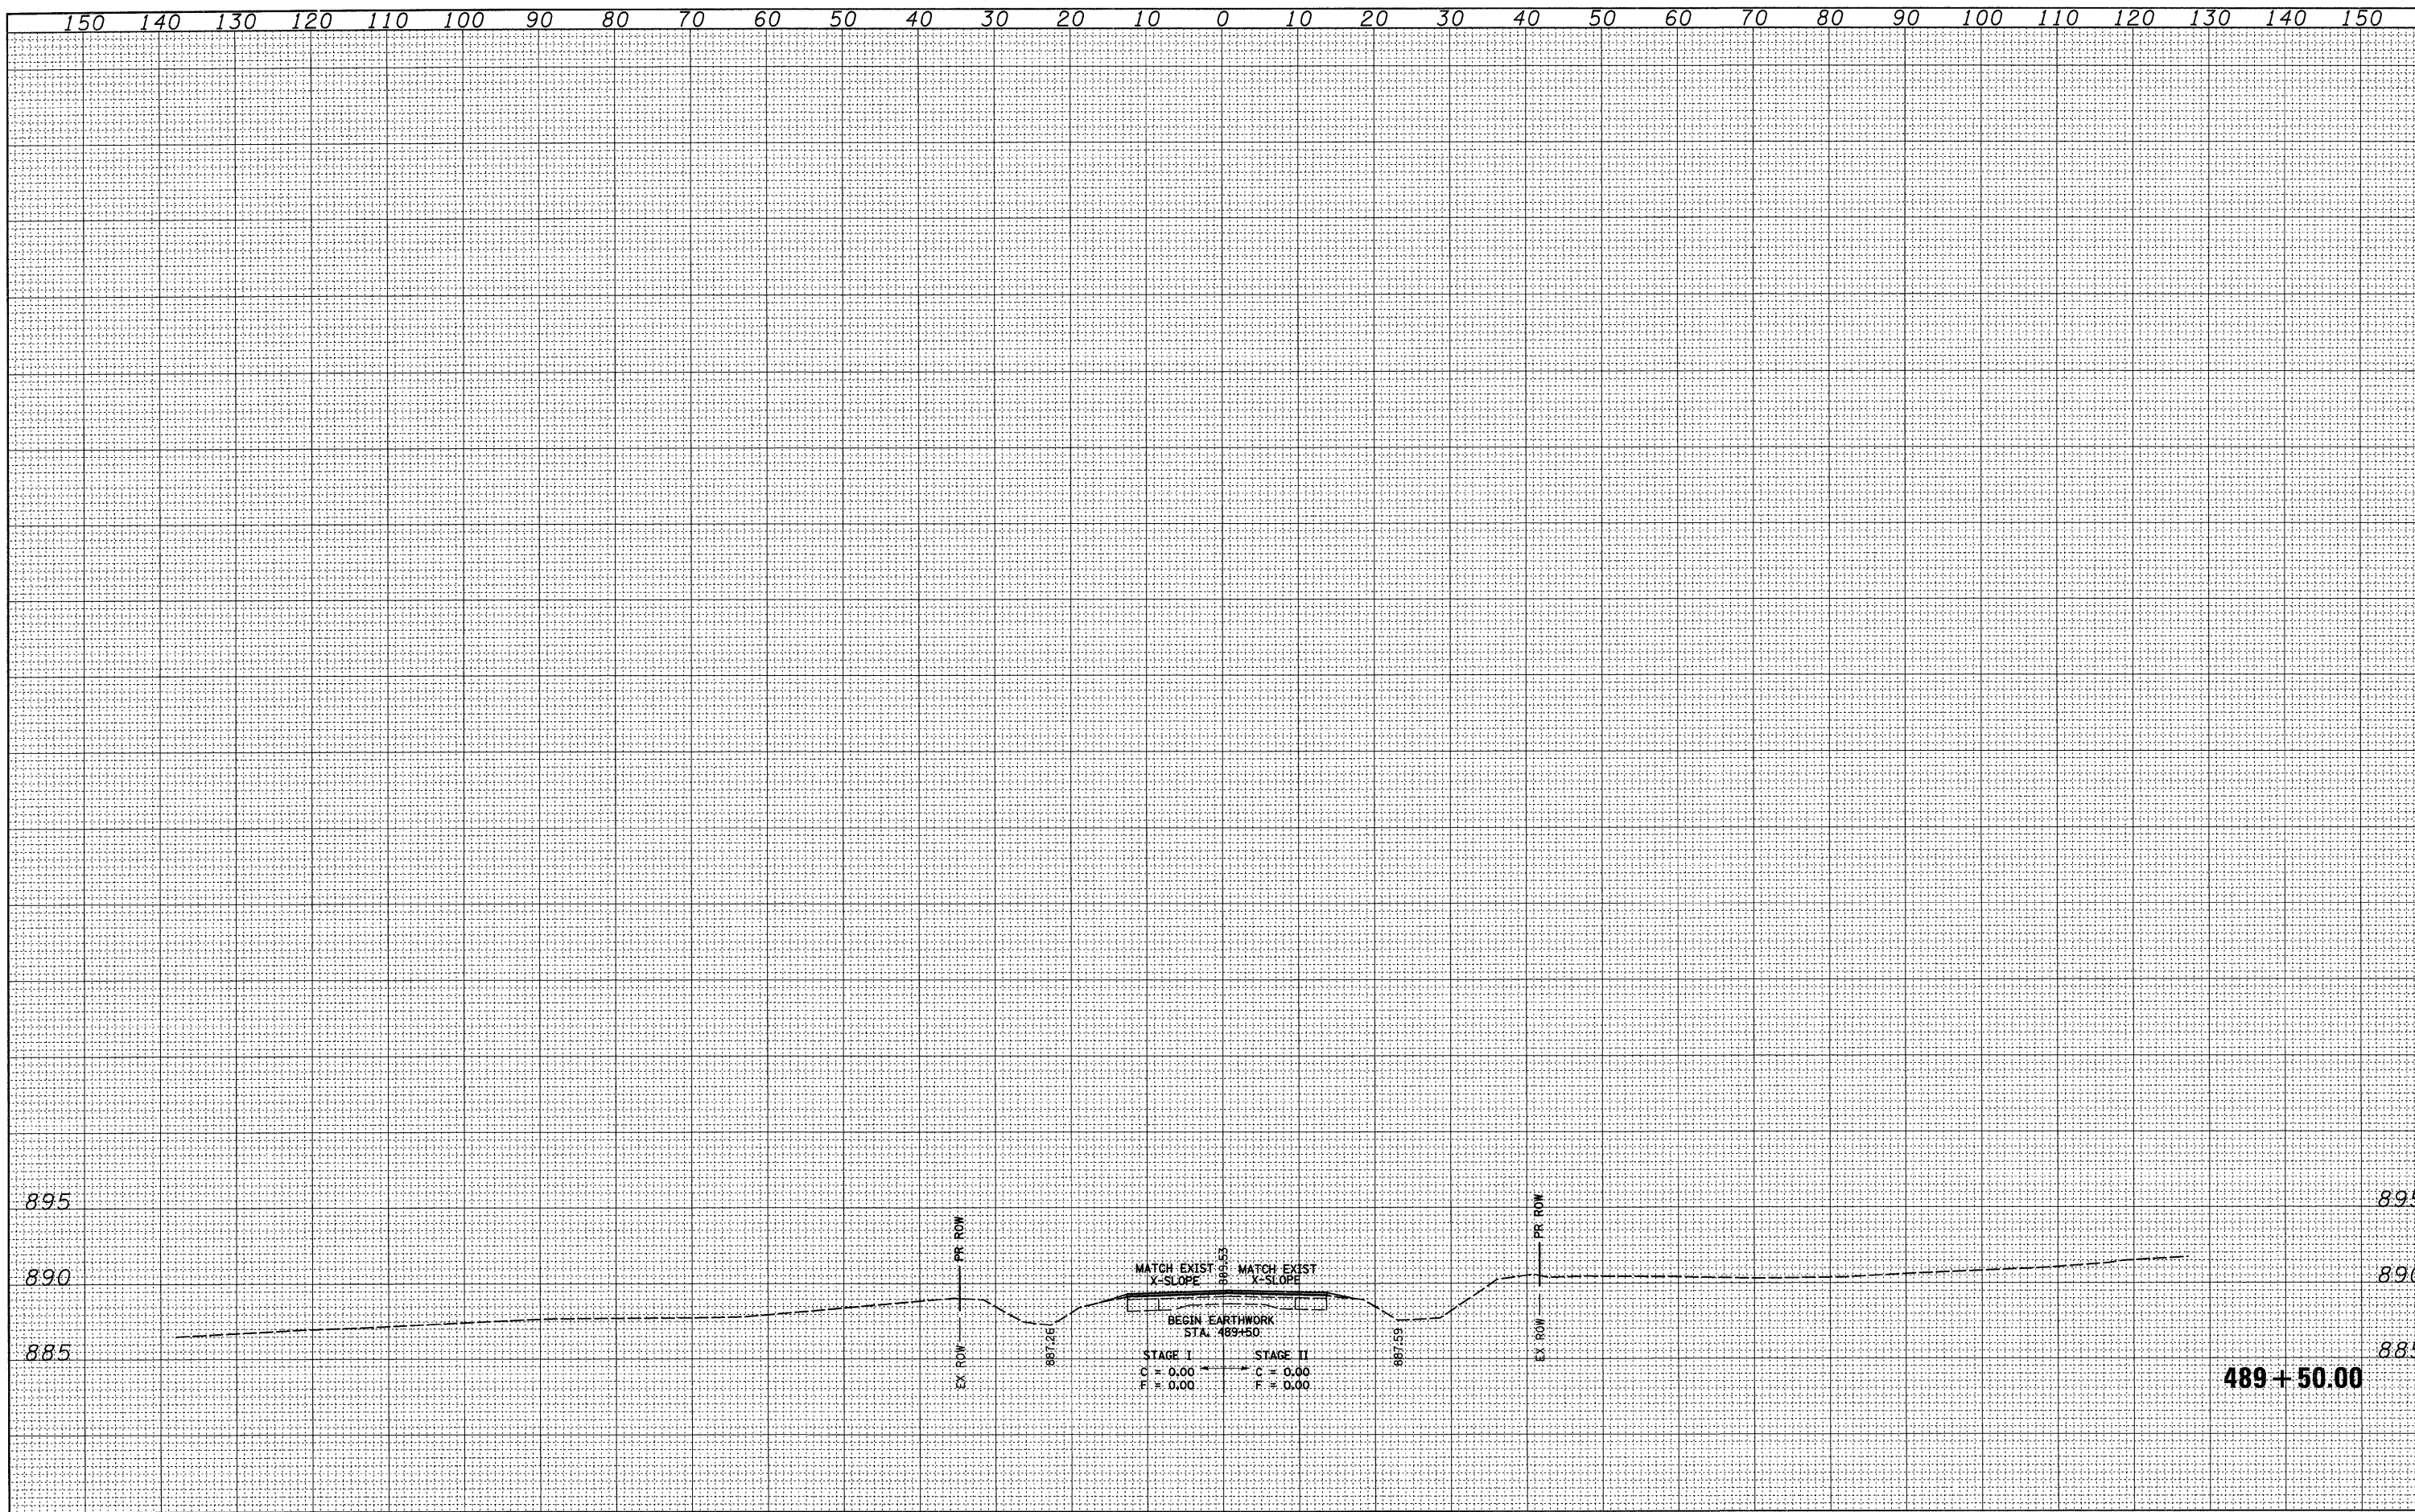

FILE NAME =  
 ce:\pw\work\PWIDOT\DOSSDD\dms33573\082907.xml.dgn

USER NAME = dossed  
 PLOT SCALE = 10,0000' / IN.  
 PLOT DATE = Wed Sep 24 09:21:12 2008

DESIGNED -  
 DRAWN -  
 CHECKED -  
 DATE -

REVISED -  
 REVISED -  
 REVISED -  
 REVISED -

**STATE OF ILLINOIS  
 DEPARTMENT OF TRANSPORTATION**

**IL 73**

SCALE: SHEET NO. OF SHEETS STA. 489+50.00 TO STA. 489+50.00

F.A.P. RTE.	SECTION	COUNTY	TOTAL SHEETS	SHEET NO.
654	(107, 108, 109)RS-4	STEPHENSON	89	89
CONTRACT NO. 64C91				
FED. ROAD DIST. NO. 2 [ILLINOIS] FED. AID PROJECT				