


STA. 184+00 IS  $\dot{C}$  OF SHOOTING PARK ROAD


**TYPICAL SECTION NO. 1**

NORTH OF RIVER  
STA. 184+00 TO STA. 193+00

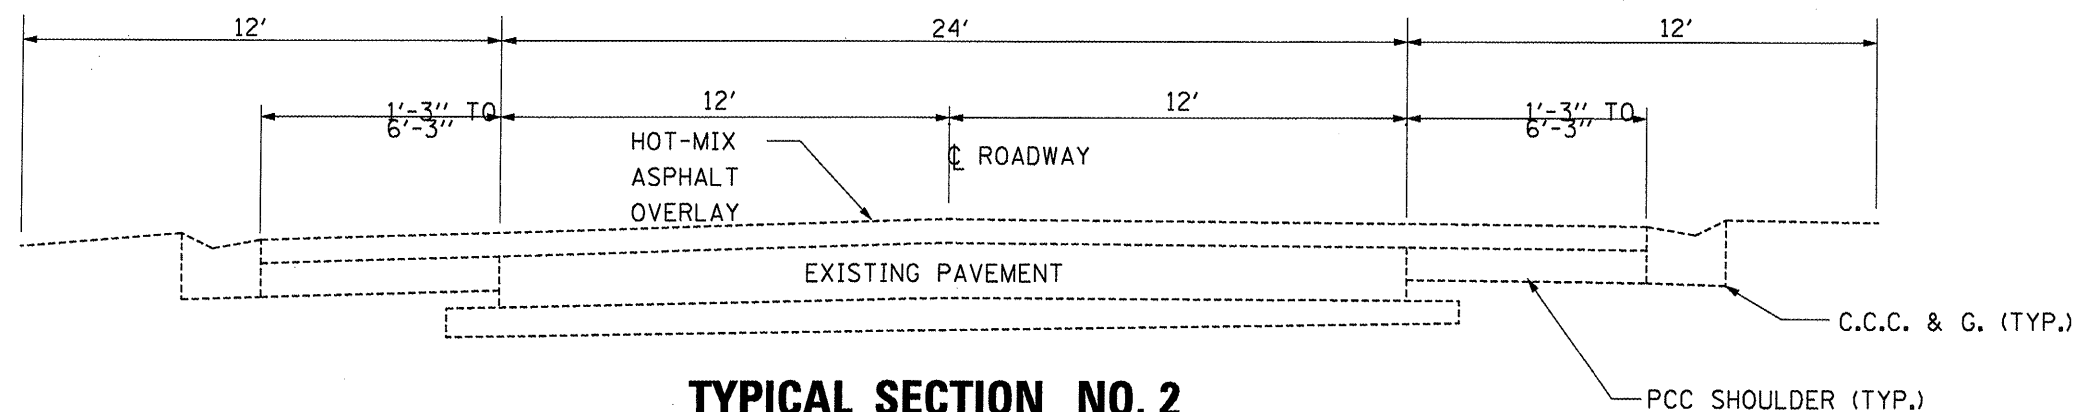

**TYPICAL SECTION NO. 2**

SOUTH OF RIVER  
STA. 207+00 TO 224+00

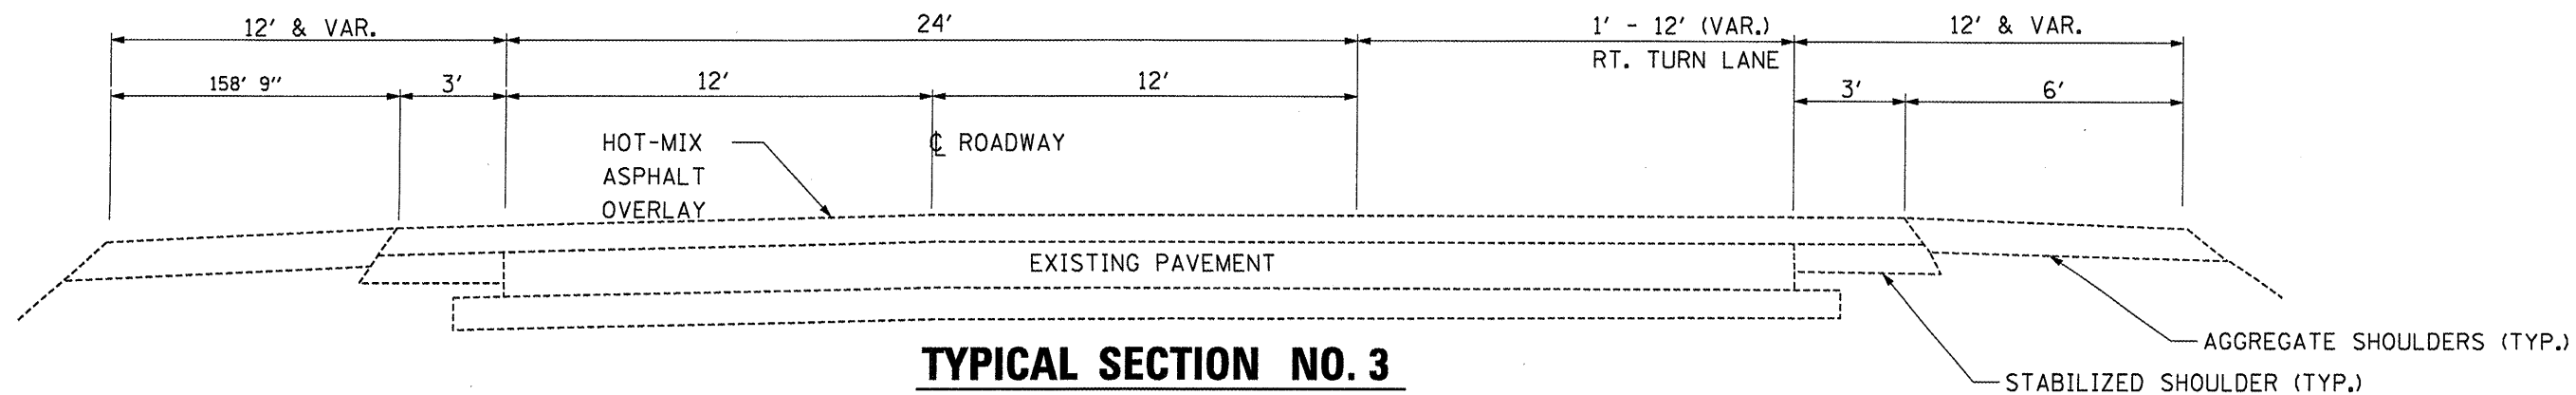

**TYPICAL SECTION NO. 3**

SOUTH OF RIVER  
STA. 224+0 TO STA. 250+00

FILE NAME =	USER NAME = woodshankr1	DESIGNED = RON WOODSHANK	REVISED =
at:\pw\work\PWIDOT\WOODSHANKRL\dms29370	d366854-shr-details.dgn	DRAWN = RON WOODSHANK	REVISED =
	PLOT SCALE = 100.0000' / IN.	CHECKED =	REVISED =
	PLOT DATE = Oct 15, 2008 - 07:05:03 AM	DATE =	REVISED =

STATE OF ILLINOIS  
DEPARTMENT OF TRANSPORTATION

**TYPICAL SECTIONS**

SCALE: SHEET NO. 1 OF 2 SHEETS

F.A.P. RTE.	SECTION	COUNTY	TOTAL SHEETS	SHEET NO.
46	(1-BD)BP	LASALLE	38	4
FED. ROAD DIST. NO. - ILLINOIS FED. AID PROJECT			CONTRACT NO. 66854	