

NOTE:

ALL SIGNS AND BARRICADES SHALL BE PLACED AT THE LOCATIONS SHOWN.

EXACT LOCATIONS SHALL BE FIELD DETERMINED BY THE ENGINEER TO BEST FIT THE CURRENT CONDITIONS.

LEGEND




SIGN

MATCH LINE
STA. 150+00

MATCH LINE
STA. 165+00

MATCH LINE
STA. 165+00

MATCH LINE
STA. 180+00

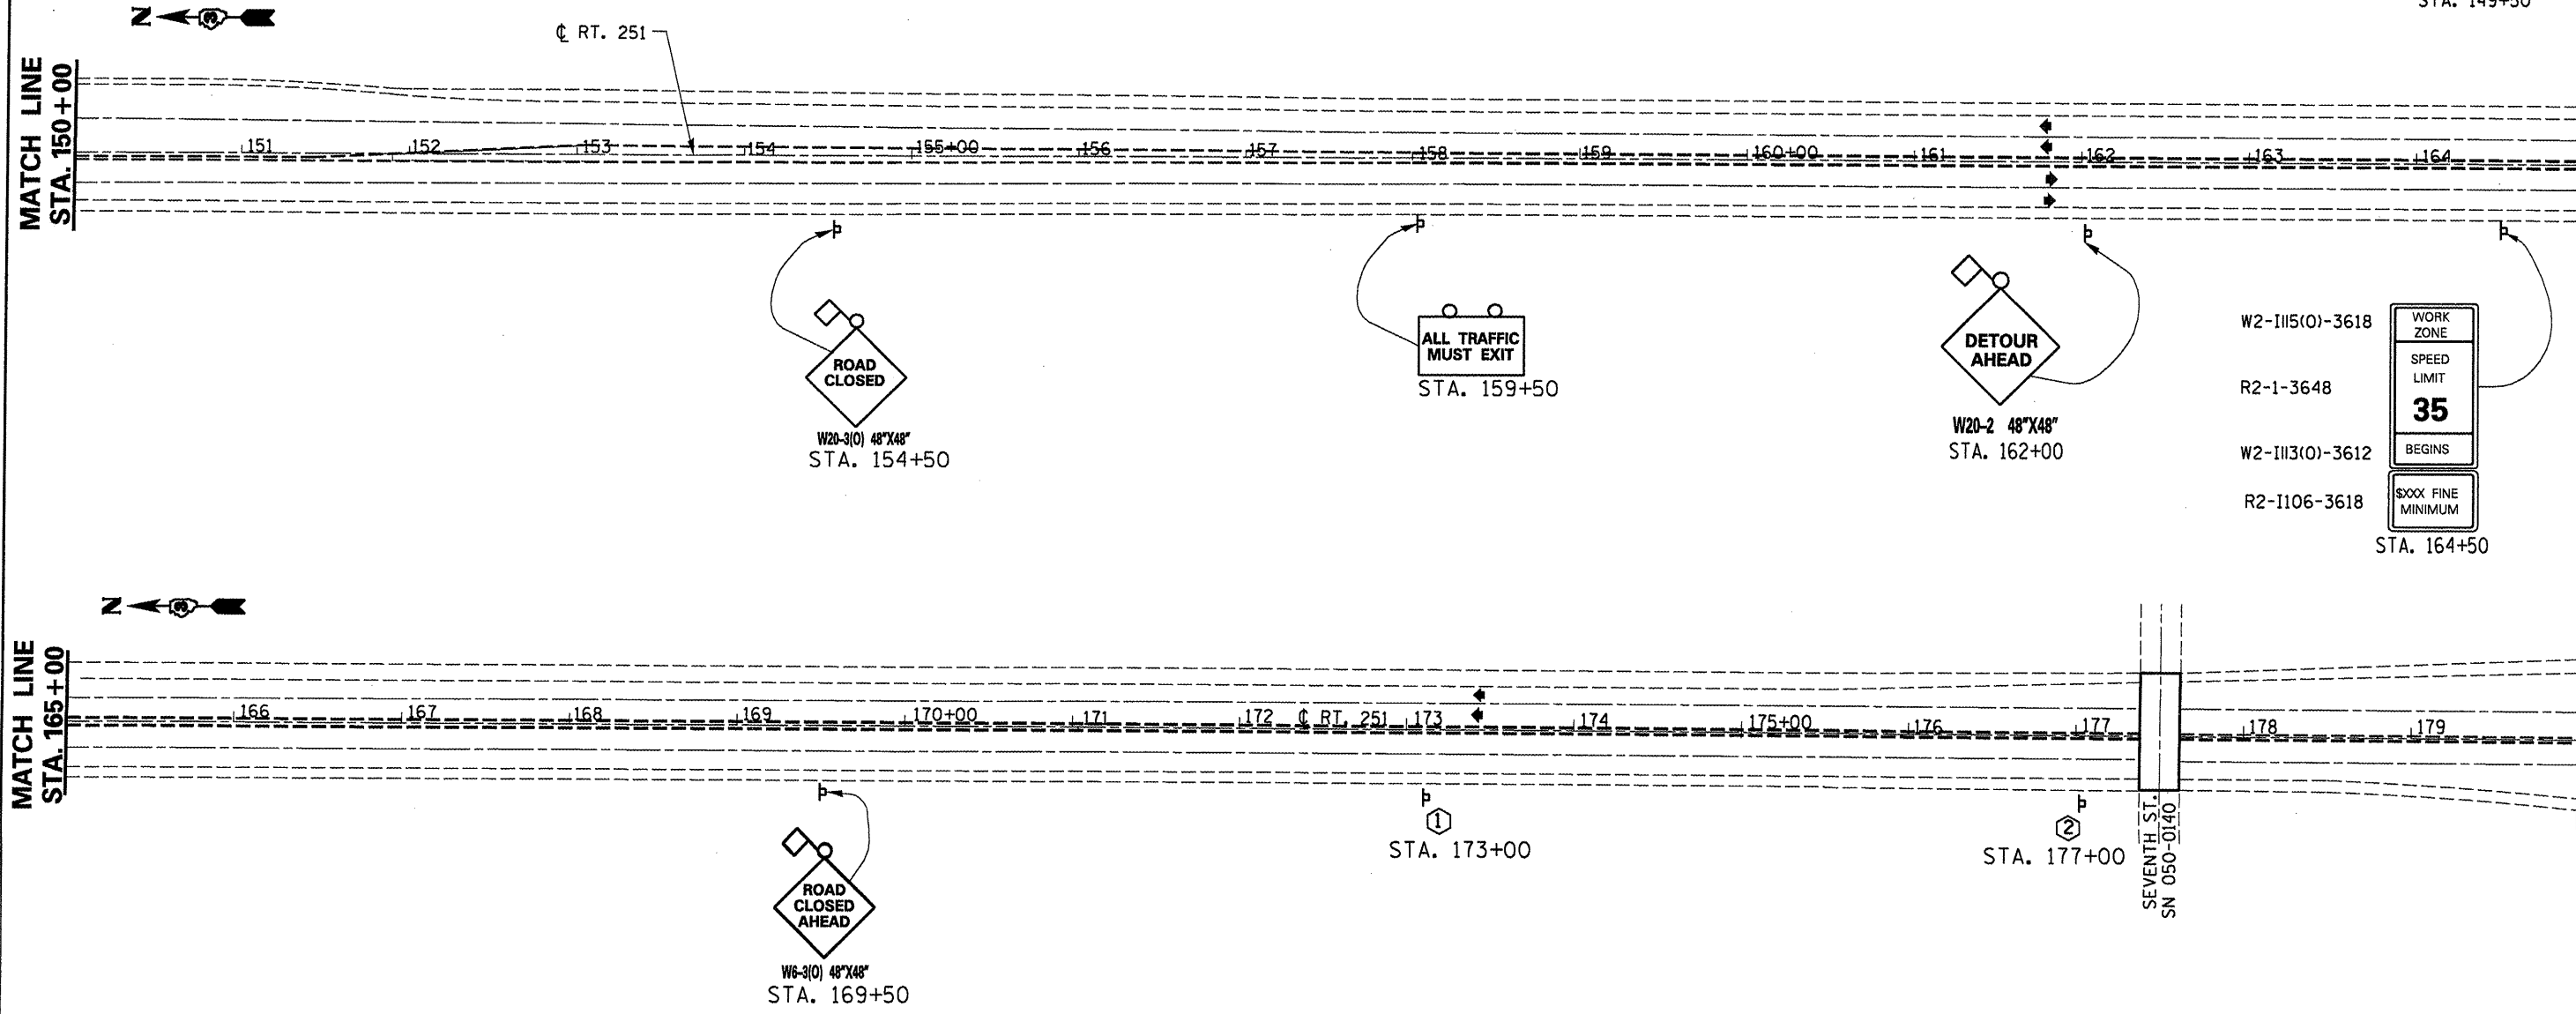

FILE NAME =	USER NAME = woodshankr1	DESIGNED * RON WOODSHANK	REVISED *
c:\p\work\PWIDOT\WOODSHANKRL\dms29370	d366854-sht-details.dgn	DRAWN * RON WOODSHANK	REVISED *
	PLOT SCALE = 1/8" = 100.0000' / IN.	CHECKED *	REVISED *
	PLOT DATE = Oct 15, 2008 - 07:05:15 AM	DATE *	REVISED *

STATE OF ILLINOIS
DEPARTMENT OF TRANSPORTATION

TRAFFIC CONTROL DETAILS

F.A.P. RTE.	SECTION	COUNTY	TOTAL SHEETS	SHEET NO.
46	(1-BDIBP)	LASALLE	38	6
FED. ROAD DIST. NO. ILLINOIS FED. AID PROJECT			CONTRACT NO. 66854	