


**CROSS SECTION - SPAN 1**

(LOOKING SOUTH)

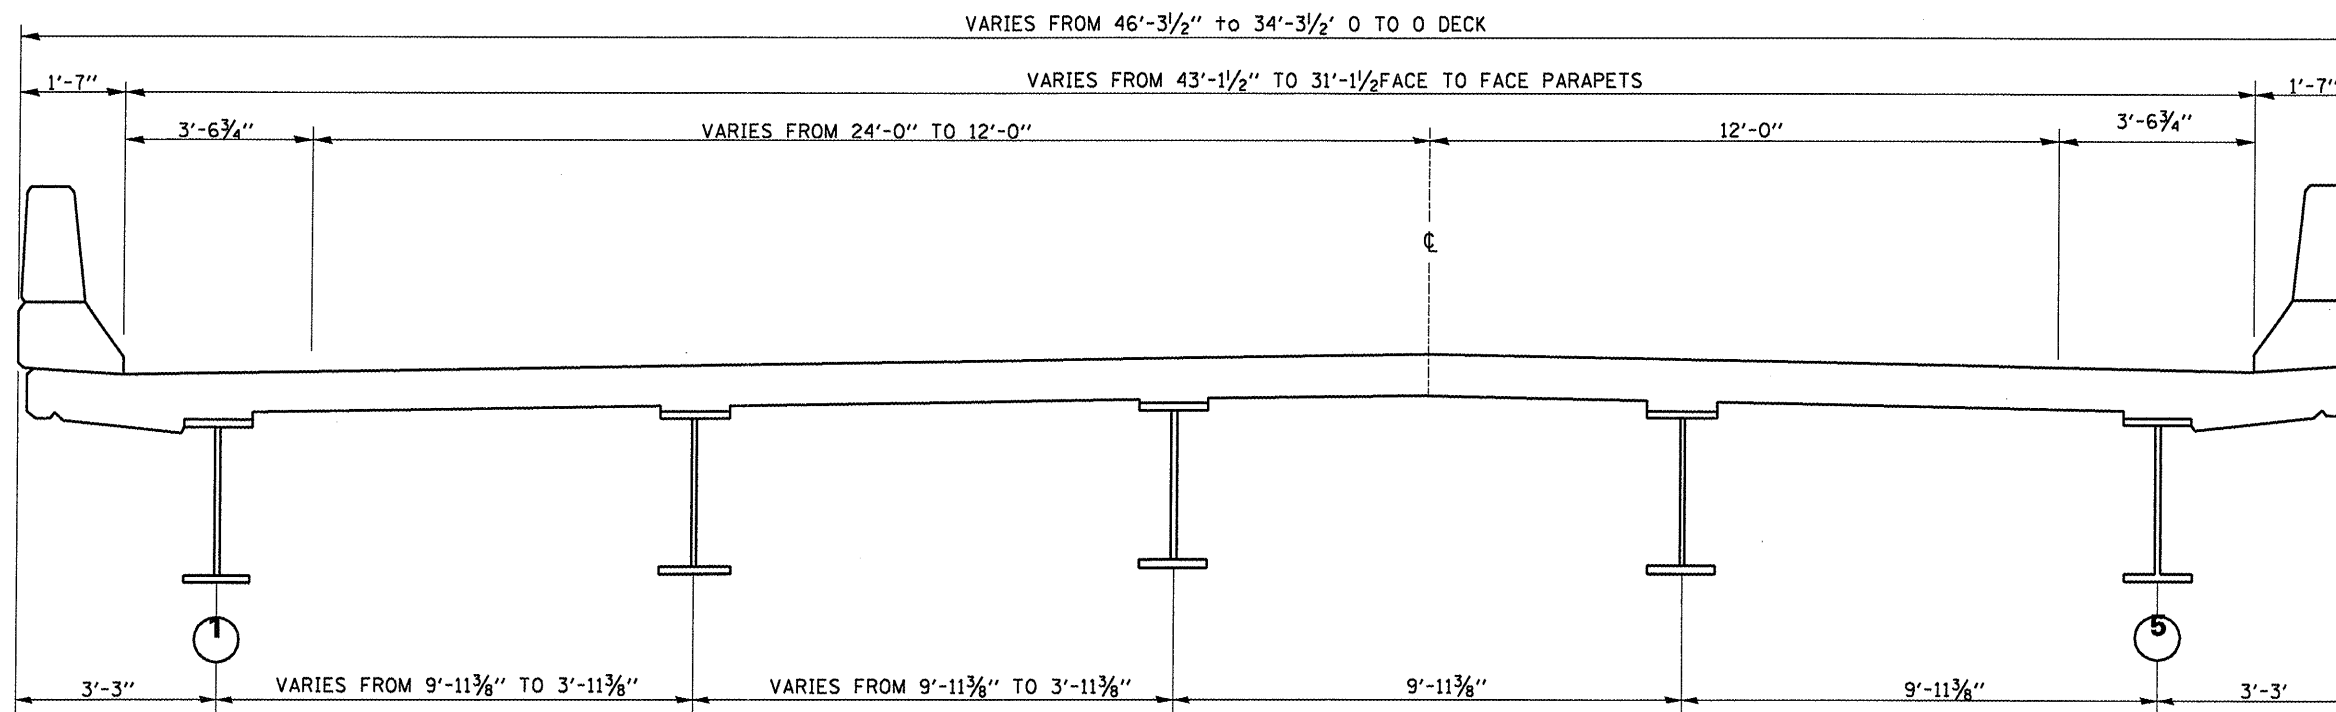

**CROSS SECTION - SPAN 2 & 3**

(LOOKING SOUTH)

**SUPERSTRUCTURE  
CROSS SECTION  
EAP RTE 46 SEC (1-BD)BP  
LASALLE COUNTY  
STA 204+67.75  
SN 050-0079**

FILE NAME =	USER NAME = woodshankr1	DESIGNED = RON WOODSHANK	REVISED =
ca:\pwwork\WOODSHANKR1\dms29378	d366854-shr-details.dgn	DRAWN = RON WOODSHANK	REVISED =
	PLOT SCALE = 1/8" = 1' IN.	CHECKED =	REVISED =
	PLOT DATE = Oct 15, 2008 - 07:05:36 AM	DATE =	REVISED =

**STATE OF ILLINOIS  
DEPARTMENT OF TRANSPORTATION**

**FOR INFORMATION ONLY**

SCALE: SHEET NO. 2 OF 30 SHEETS STA. 193+08.08 TO STA. 216+13.82

F.A.P. RTE.	SECTION	COUNTY	TOTAL SHEETS	SHEET NO.
46	(1-BD)BP	LASALLE	38	10
FED. ROAD DIST. NO. ILLINOIS FED. AID PROJECT			CONTRACT NO. 66854	