


0 50' 100'  
SCALE

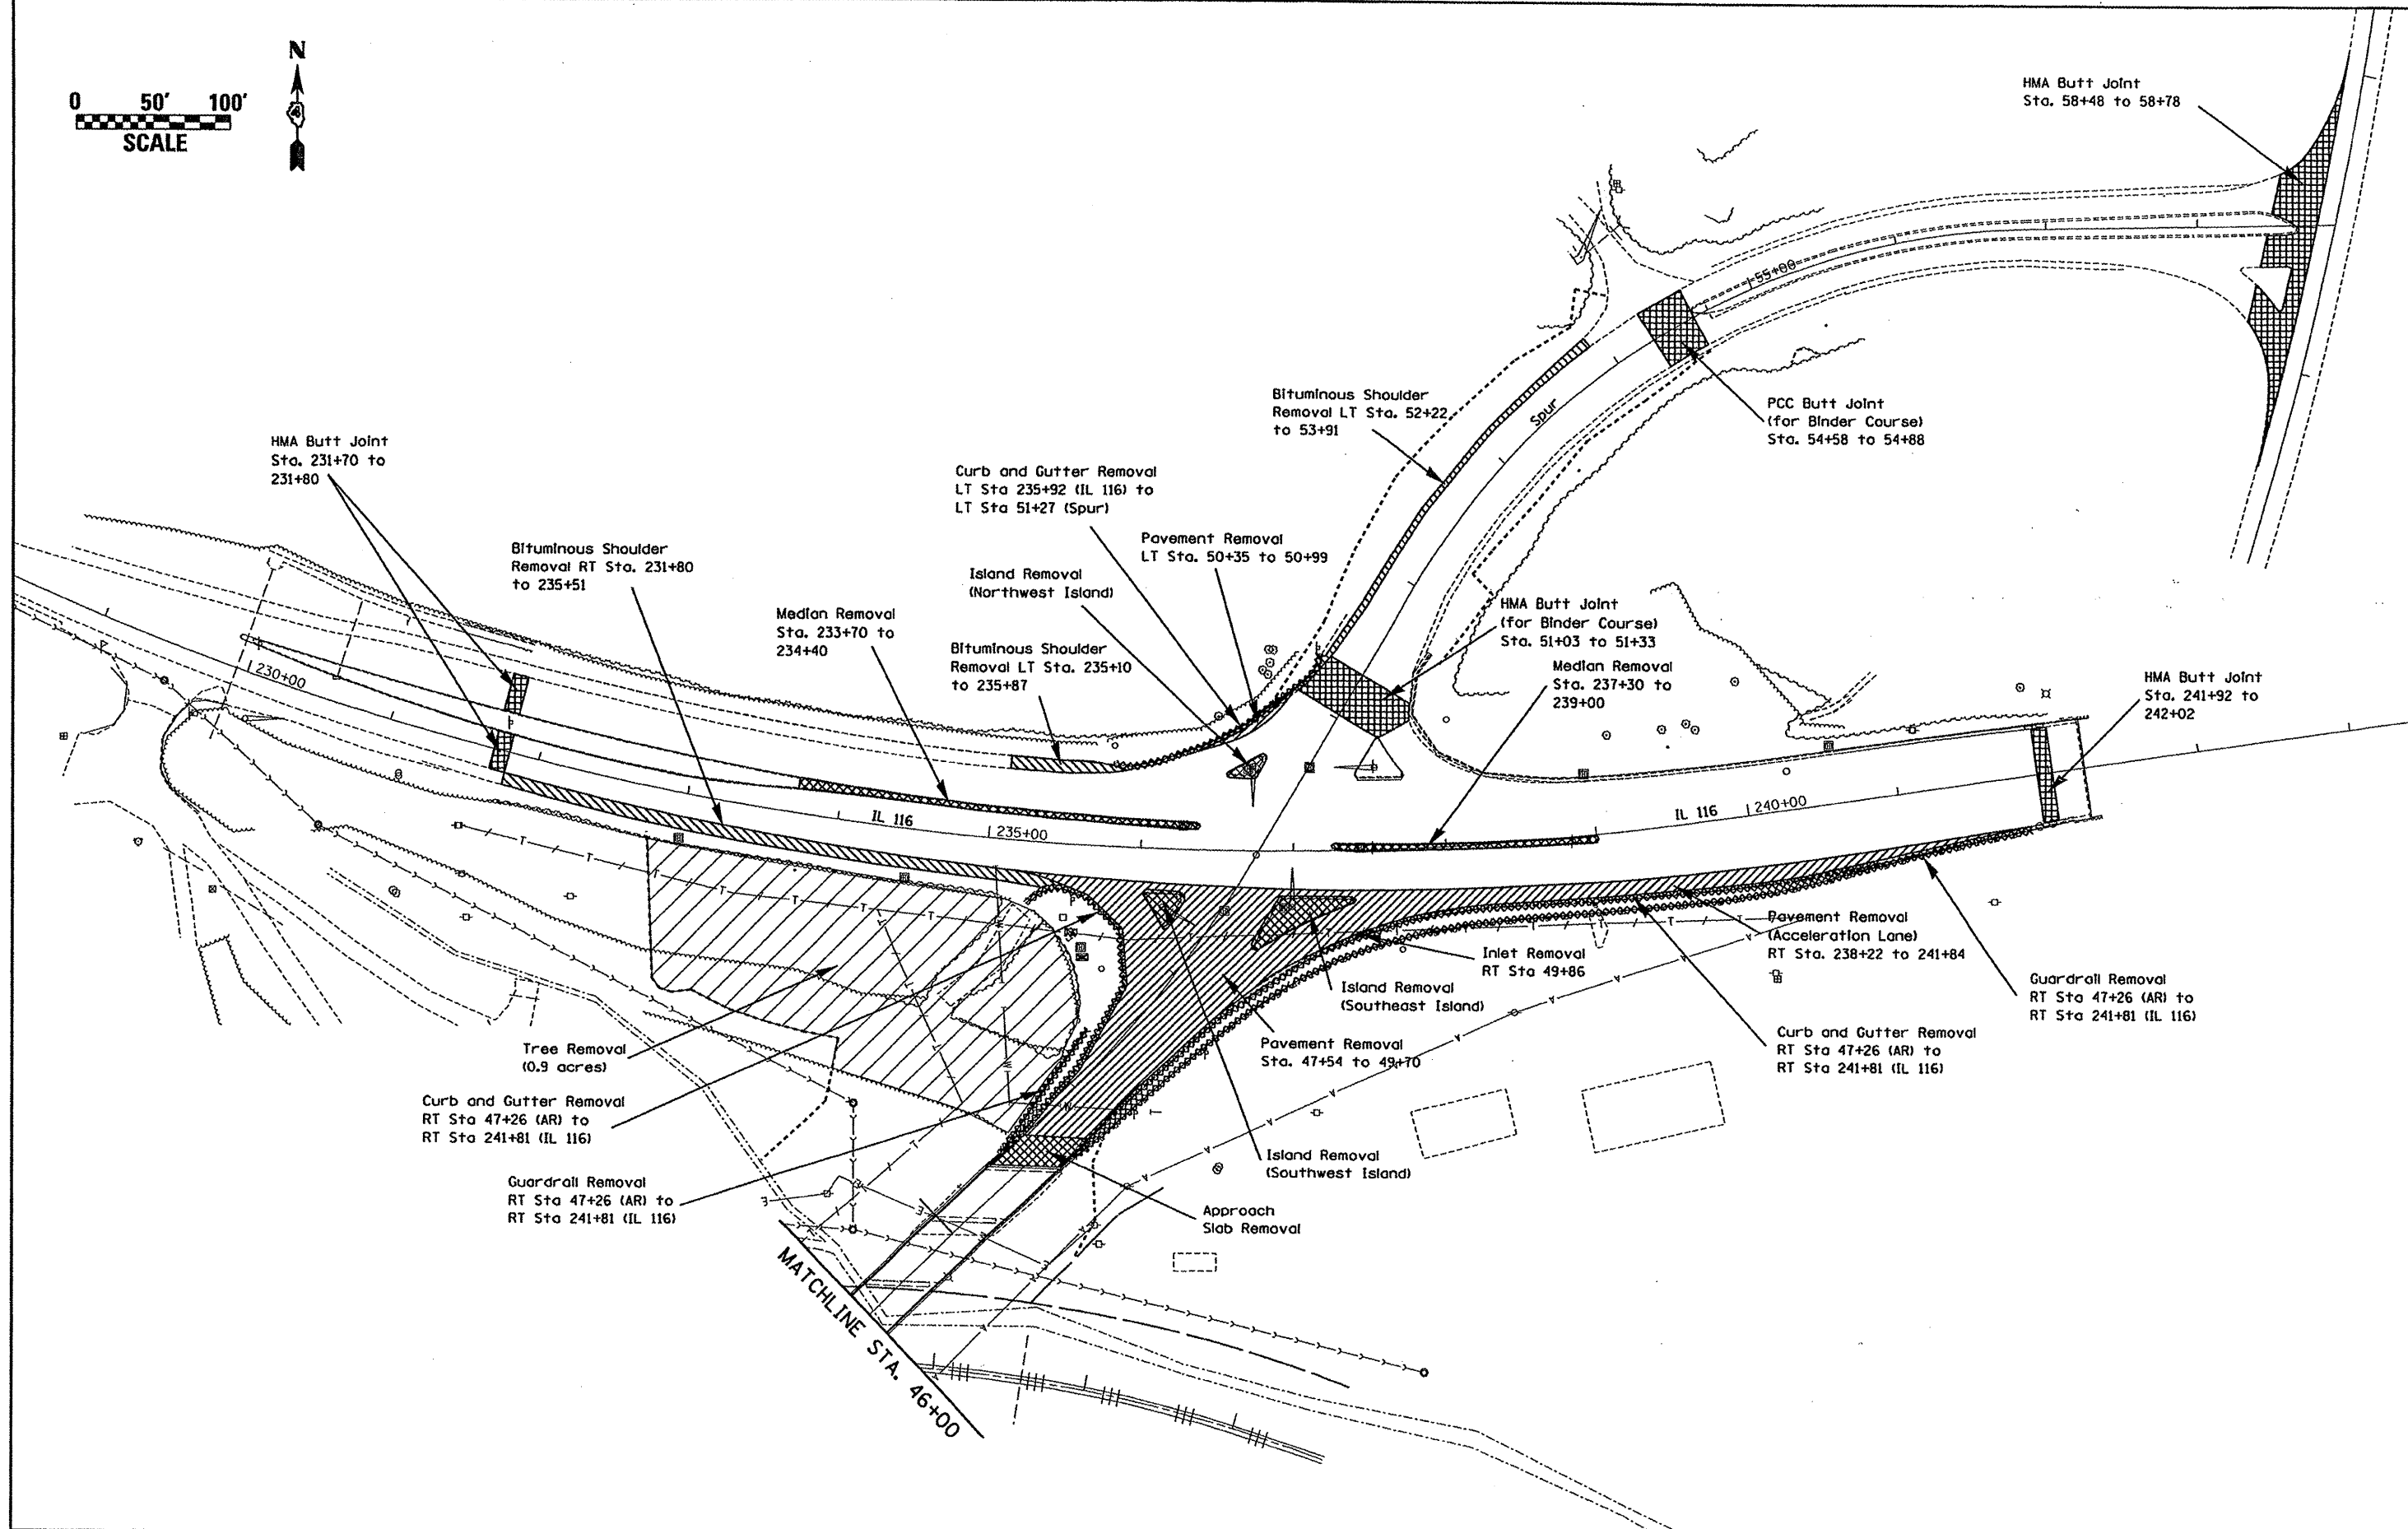

FILE NAME =  
C:\Documents and Settings\oversal\Desktop\Herman Highway\misc.dgn

USER NAME = eversal  
PLOT SCALE = 100,0000' / IN.  
PLOT DATE = 11/17/2008

DESIGNED -  
DRAWN -  
CHECKED -  
DATE -

REVISED -  
REVISED -  
REVISED -  
REVISED -

STATE OF ILLINOIS  
DEPARTMENT OF TRANSPORTATION

Existing & Removal Items  
SCALE: SHEET NO. OF SHEETS STA. TO STA.

F.A.U. RTE.	SECTION	COUNTY	TOTAL SHEETS	SHEET NO.
6758	(I-R),(I-VC)BR	PEORIA	142	28
CONTRACT NO. 68092			ILLINOIS FED. AID PROJECT	