

IL 116 Eastbound




W20-1(O)-48



W20-5R(O)-48

To be placed as directed by the Engineer

Stage III Removal Limits & Construction Limits

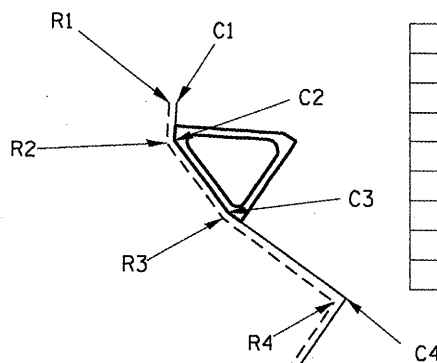


	Station	Offset
R1	49+29.0	66.6' LT
R2	49+19.2	61.1' LT
R3	49+12.0	38.0' LT
R4	49+12.1	1.5' LT
C1	49+29.9	65.4' LT
C2	49+20.5	60.1' LT
C3	49+13.6	37.8' LT
C4	49+13.6	0

Kickapoo Creek Rd. Spur



W20-1(O)-48

Place sign at intersection with Kickapoo Creek Rd.

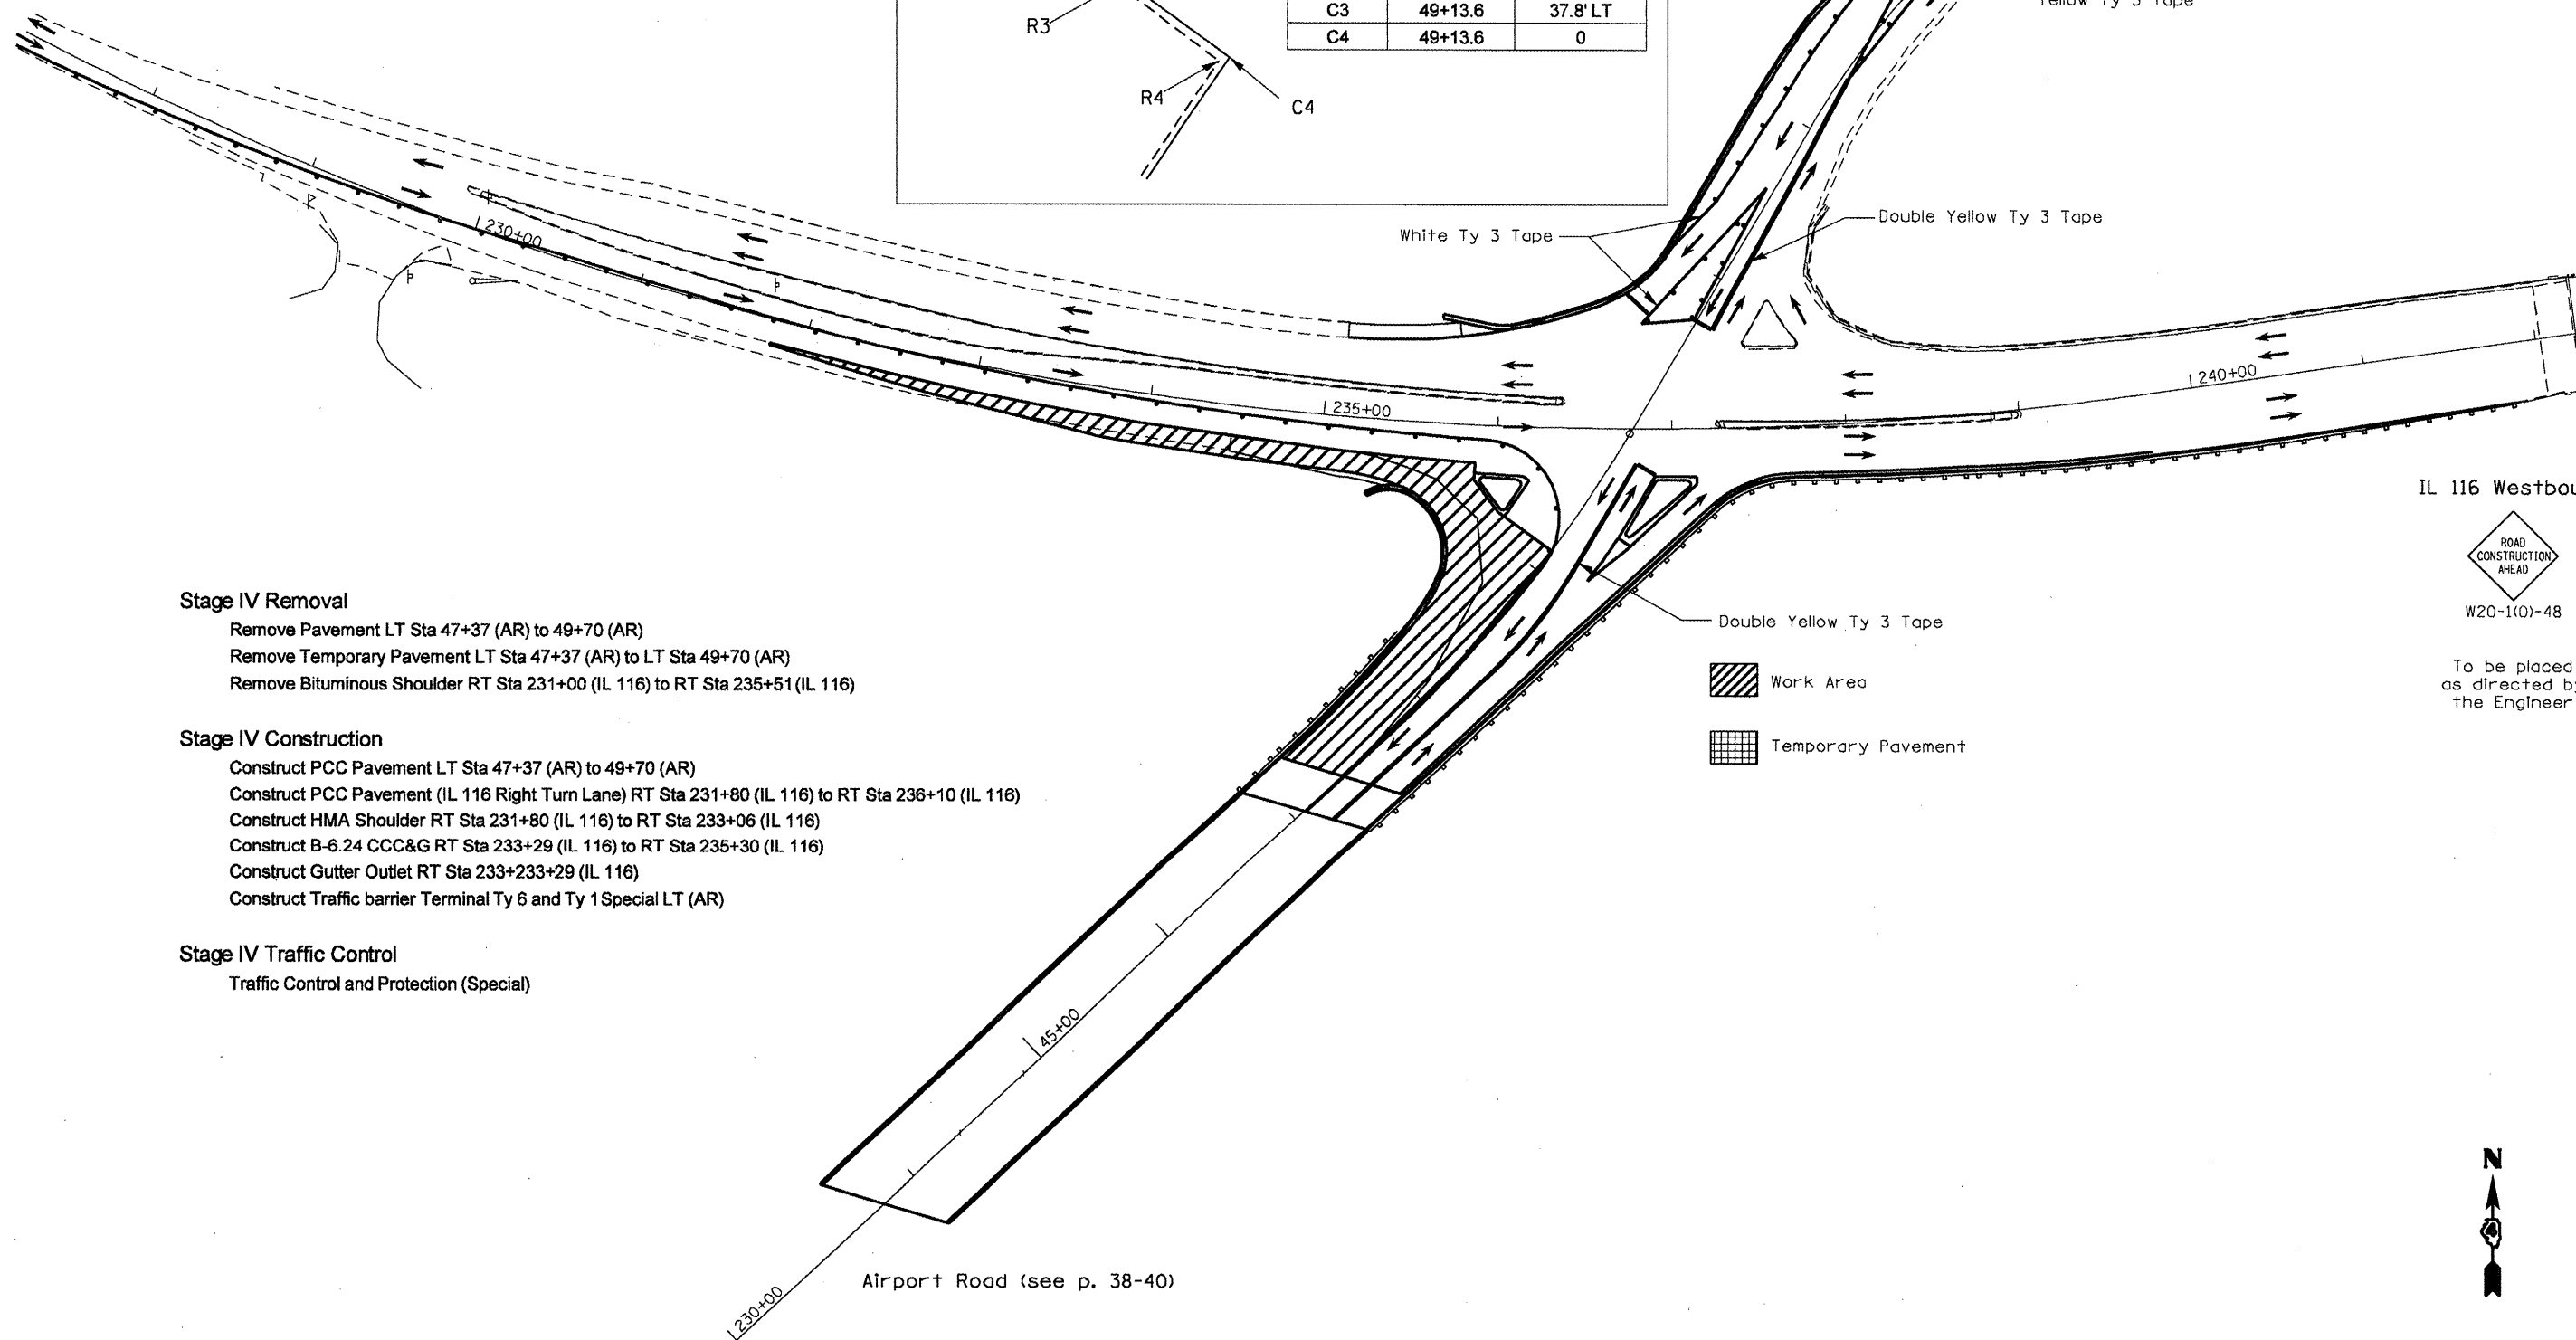

Stage IV Removal

- Remove Pavement LT Sta 47+37 (AR) to 49+70 (AR)
- Remove Temporary Pavement LT Sta 47+37 (AR) to LT Sta 49+70 (AR)
- Remove Bituminous Shoulder RT Sta 231+00 (IL 116) to RT Sta 235+51 (IL 116)

Stage IV Construction

- Construct PCC Pavement LT Sta 47+37 (AR) to 49+70 (AR)
- Construct PCC Pavement (IL 116 Right Turn Lane) RT Sta 231+80 (IL 116) to RT Sta 236+10 (IL 116)
- Construct HMA Shoulder RT Sta 231+80 (IL 116) to RT Sta 233+06 (IL 116)
- Construct B-6.24 CCC&G RT Sta 233+29 (IL 116) to RT Sta 235+30 (IL 116)
- Construct Gutter Outlet RT Sta 233+233+29 (IL 116)
- Construct Traffic barrier Terminal Ty 6 and Ty 1 Special LT (AR)

Stage IV Traffic Control

Traffic Control and Protection (Special)

IL 116 Westbound



W20-1(O)-48

To be placed as directed by the Engineer

Double Yellow Ty 3 Tape

Work Area

Temporary Pavement



FILE NAME = c:\projects\hwr\hwy\misc.dgn

USER NAME = everscl
 PLOT SCALE = 100.0000' / IN.
 PLOT DATE = 10/20/2008

DESIGNED -
 DRAWN -
 CHECKED -
 DATE -

REVISED -
 REVISED -
 REVISED -
 REVISED -

STATE OF ILLINOIS
 DEPARTMENT OF TRANSPORTATION

Airport Road - Stage IV

SCALE: SHEET NO. OF SHEETS STA. TO STA.

F.A.U. RTE.	SECTION	COUNTY	TOTAL SHEETS	SHEET NO.
6758	(1-R), (1-VC)BR	PEORIA	142	37
FED. ROAD DIST. NO.			ILLINOIS FED. AID PROJECT	

CONTRACT NO. 68092