


PROPOSED STONE DUMPED RIP RAP, CLASS A3, 10' x 10'

PROPOSED 18" PIPE DRAIN, 82' LENGTH

PROPOSED EMBANKMENT

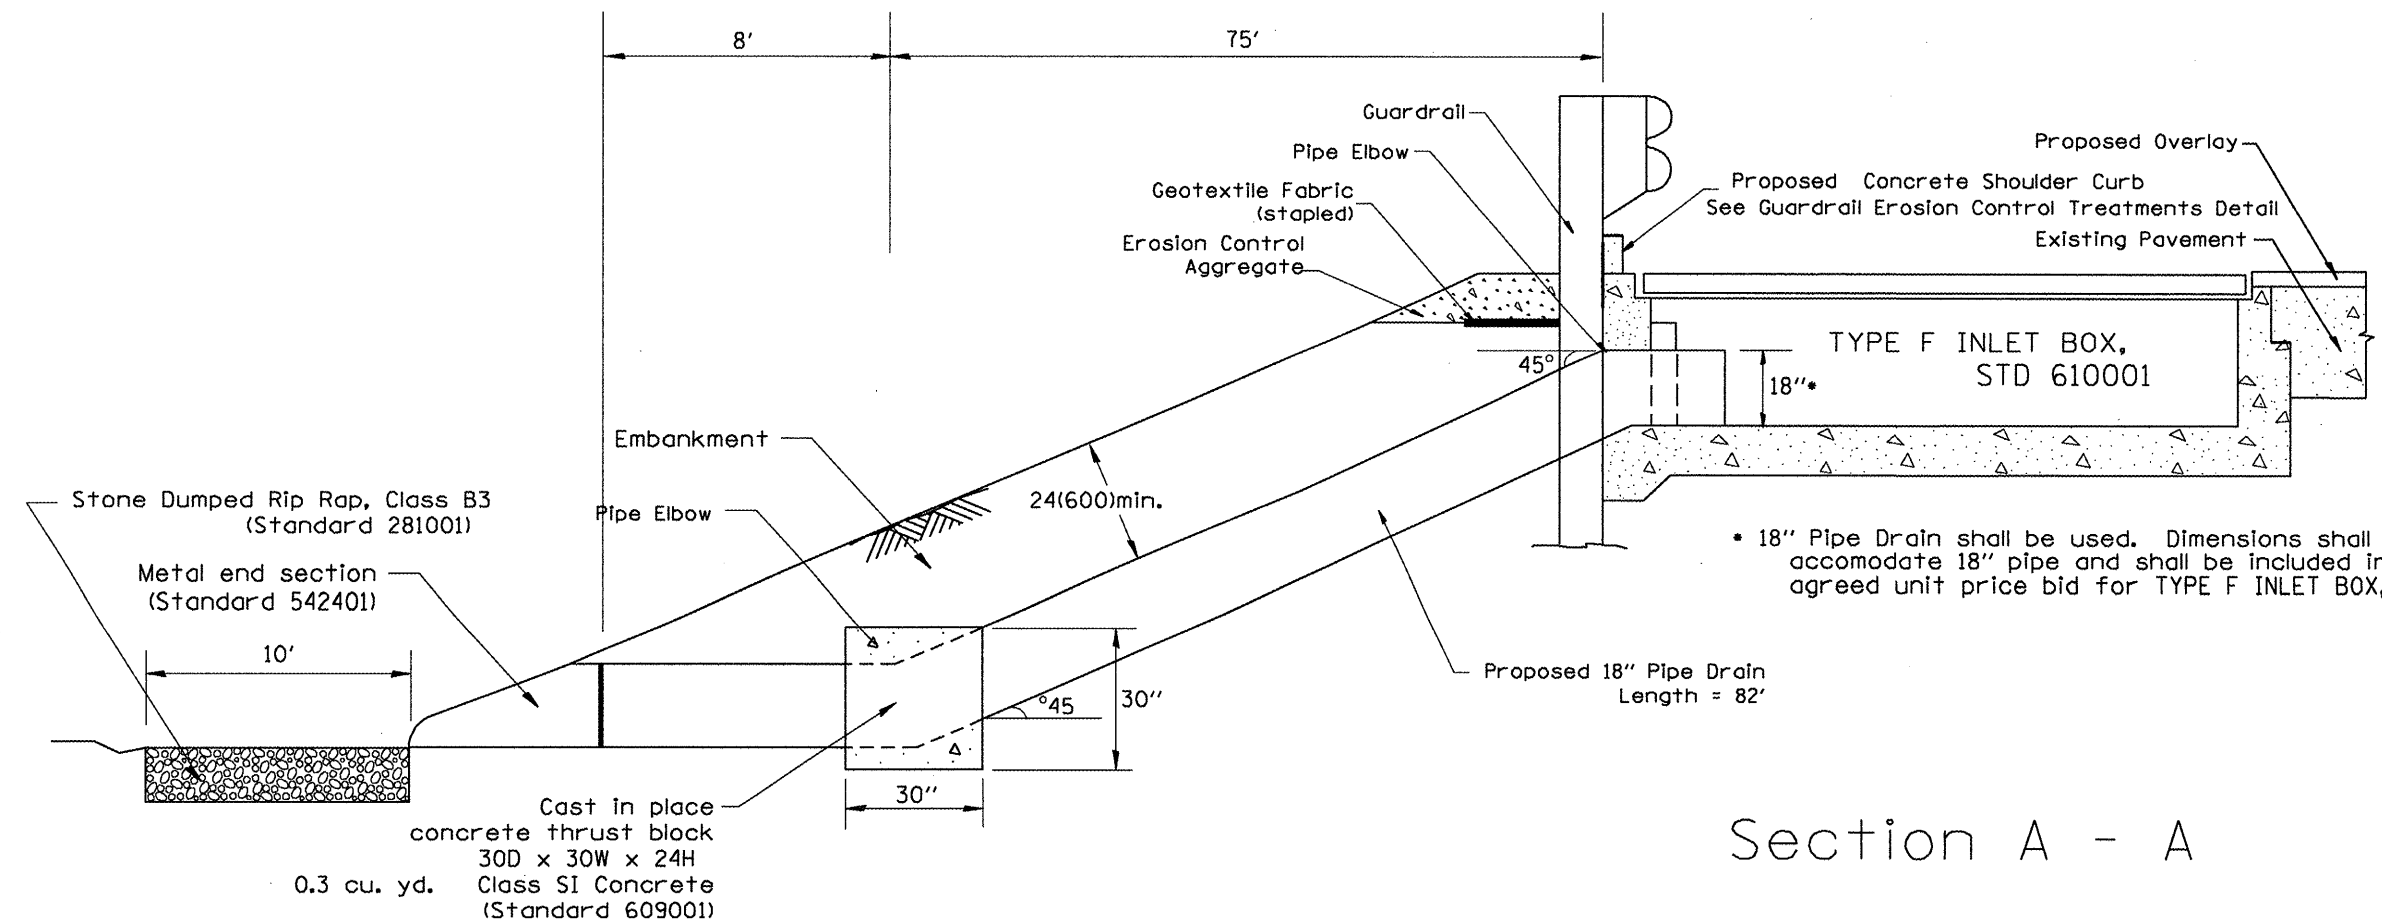

• 18" Pipe Drain shall be used. Dimensions shall be adjusted to accommodate 18" pipe and shall be included in the agreed unit price bid for TYPE F INLET BOX, STD 610001.

Section A - A

FILE NAME = c:\projects\harnhw\misc.dgn	USER NAME = everscl	DESIGNED -	REVISED -	STATE OF ILLINOIS DEPARTMENT OF TRANSPORTATION	Pipe Drain Detail			F.A.U. RTE. 6758	SECTION (1-R),(1-VC)BR	COUNTY PEORIA	TOTAL SHEETS 142	SHEET NO. 97
	PLOT SCALE = 100.0000' / IN.	DRAWN -	REVISED -		SCALE:	SHEET NO.	OF SHEETS	STA.	TO STA.	CONTRACT NO. 68092		
	PLOT DATE = 10/20/2008	CHECKED -	REVISED -							ILLINOIS FED. AID PROJECT		
		DATE -	REVISED -									