
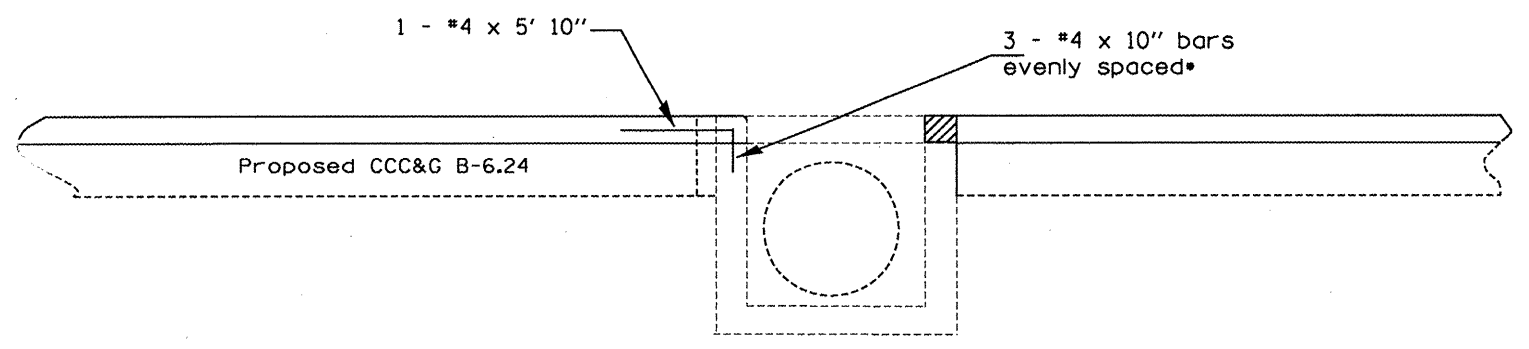


TOP

 Remove curb portion as directed by the Engineer



FRONT

• The proposed #4 bars are to be grouted into holes drilled into the existing inlet and approximately 6" in depth or as directed by the Engineer.

The proposed curb removal shall be paid for as Combination Curb and Gutter Removal.

All labor and materials required for the transition from the proposed Curb and Gutter to the existing inlet as shown will not be paid for separately but will be considered included in the Agreed Unit Price bid for COMBINATION CONCRETE CURB AND GUTTER TYPE B 6.24.

FILE NAME =	USER NAME = laynedm	DESIGNED -	REVISED -	STATE OF ILLINOIS DEPARTMENT OF TRANSPORTATION	LT. STA. 202 + 41 COMBINATION CURB AND GUTTER TRANSITION			F.A.U. RTE. 6578	SECTION (1-RIRS (1-VCIBR	COUNTY Peoria	TOTAL SHEETS 142	SHEET NO. 103
SAGEN\DRIFT\STD&PLNS\Squad\68092 Ar	ort Road\plan01.dgn	DRAWN -	REVISED -		SCALE:	SHEET NO.	OF	SHEETS	STA.	TO STA.	FED. ROAD DIST. NO.	ILLINOIS FED. AID PROJECT
		CHECKED -	REVISED -									
		DATE -	REVISED -									