


FINAL	SURVEY	DATE
SURVEYED	PLOTTED	
NOTE BOOK	TEMPLATE	
NO.	AREAS	CHECKED

ORIGINAL	SURVEY	DATE
SURVEYED	PLOTTED	
NOTE BOOK	TEMPLATE	
NO.	AREAS	CHECKED

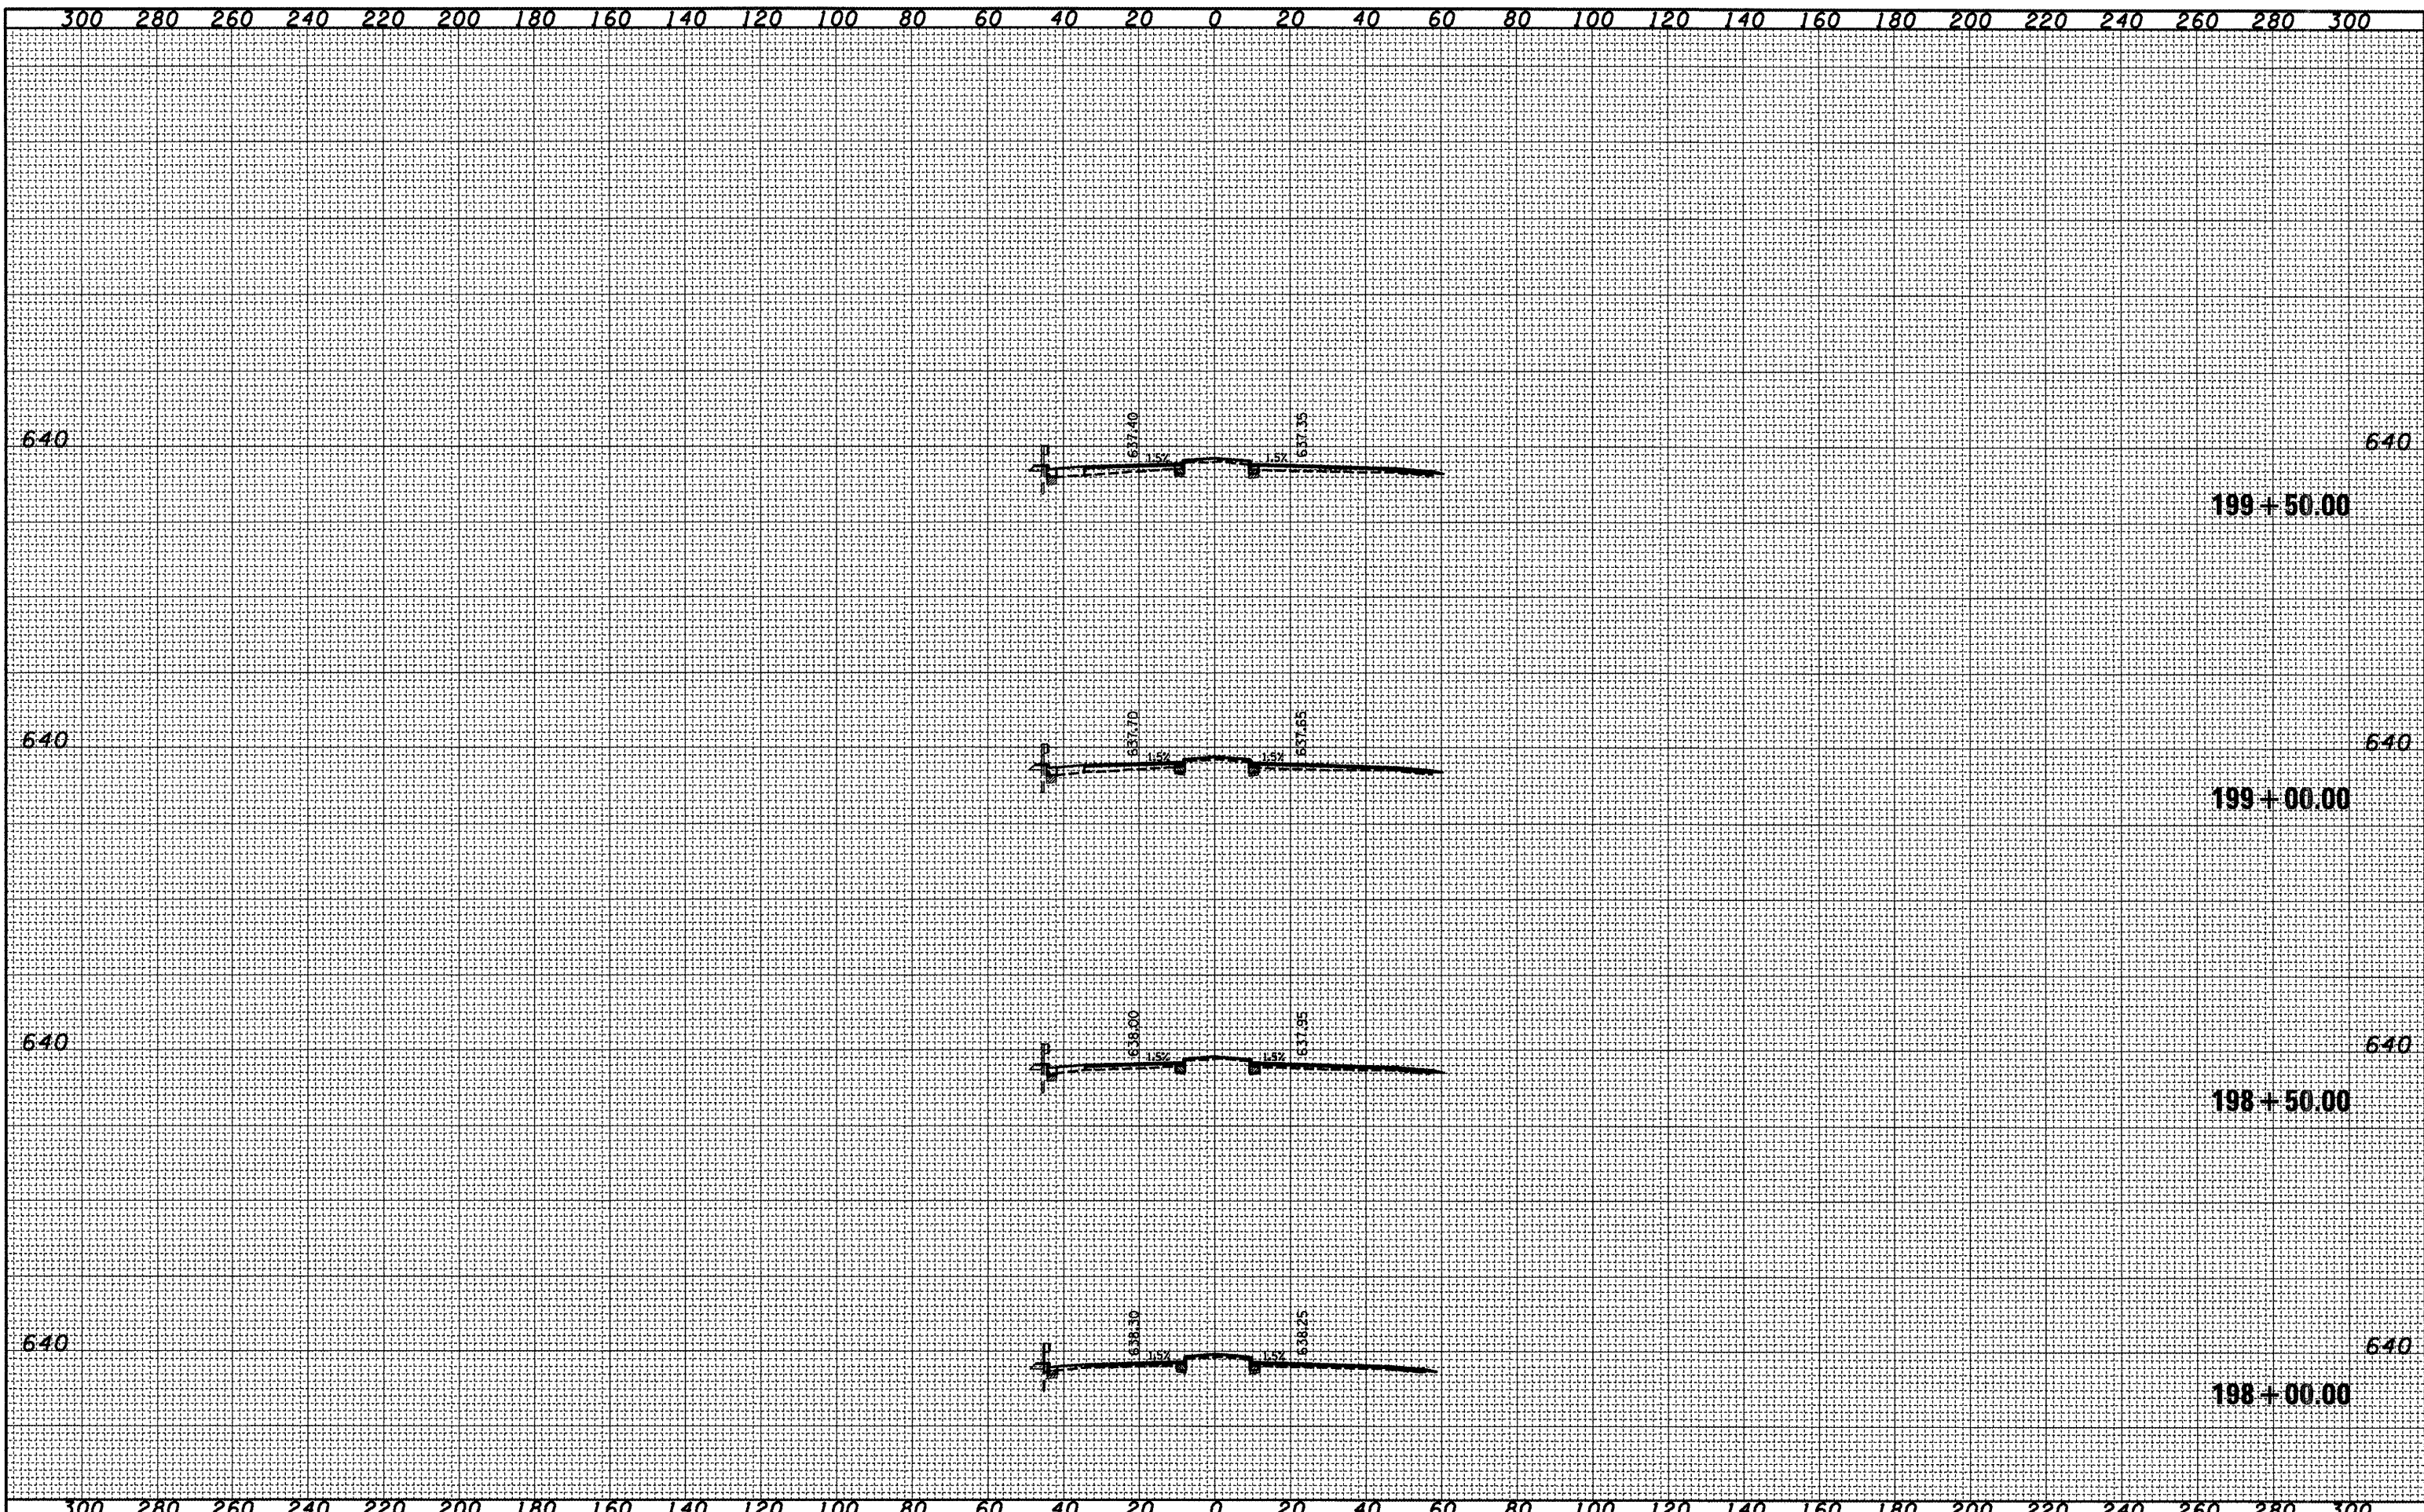

FILE NAME =	USER NAME =	DESIGNED -	REVISED -	<b>STATE OF ILLINOIS</b> <b>DEPARTMENT OF TRANSPORTATION</b>	<b>Cross Sections - Airport Rd (Dip Location)</b>	F.A.U. RTE.	SECTION	COUNTY	TOTAL SHEET NO.
ca:\pro\joc\sa\h\m\huy\shhets.dgn		DRAWN -	REVISED -			6578	(1-RIRS, (1-VCIBR	PEORIA	12108
		CHECKED -	REVISED -			CONTRACT NO. 68092			
		DATE -	REVISED -			FED. ROAD DIST. NO.	ILLINOIS FED. AID PROJECT		
				SCALE:		SHEET NO. OF SHEETS		STA. 198+00.00 TO STA. 199+50.00	