


FINAL SURVEY	SURVEYED	BY	DATE
NOTE BOOK NO.	PLOTTED		
	TEMPLATE		
	AREAS		
	CHECKED		

ORIGINAL SURVEY	SURVEYED	BY	DATE
NOTE BOOK NO.	PLOTTED		
	TEMPLATE		
	AREAS		
	CHECKED		

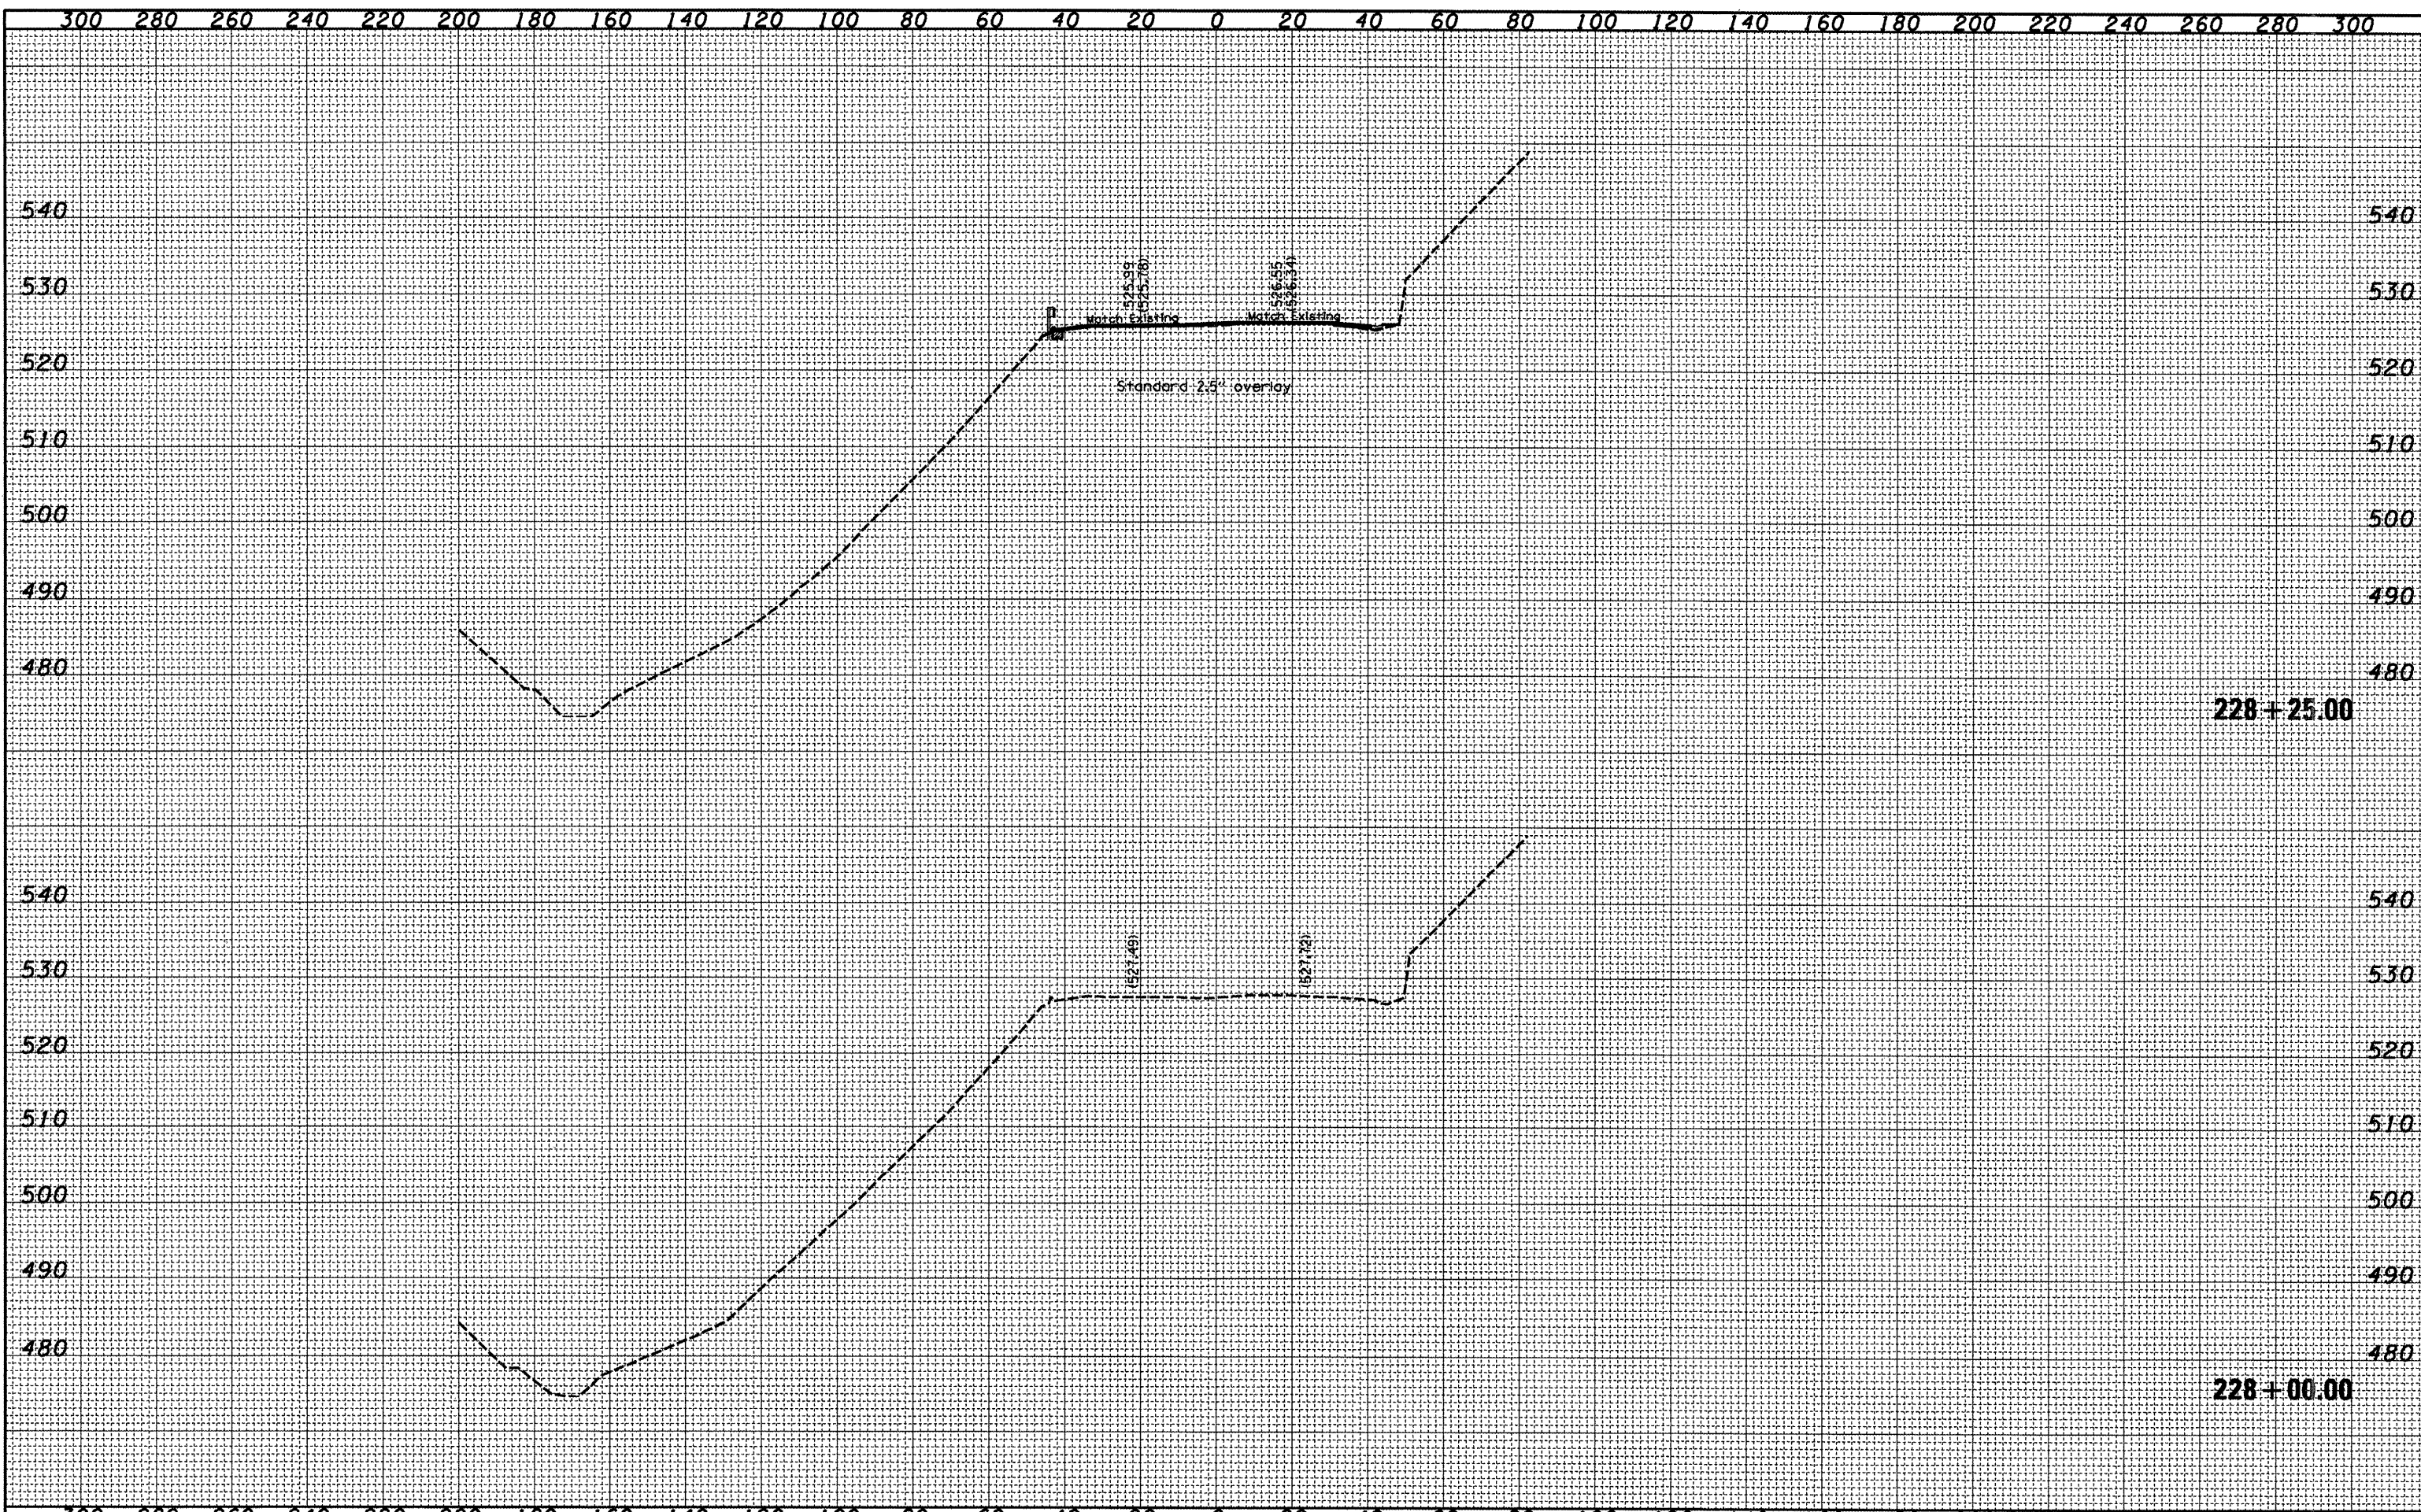

FILE NAME =	USER NAME = eversal	DESIGNED -	REVISED -	<b>STATE OF ILLINOIS</b> <b>DEPARTMENT OF TRANSPORTATION</b>	<b>Cross Sections - Airport Rd (Transition)</b>	F.A.U. RTE.	SECTION	COUNTY	TOTAL SHEET NO.
ca\projects\hwhwy\saheets.dgn	PLOT SCALE = 40.0000' / IN.	DRAWN -	REVISED -			6578	(1-R/RIS, 11-VCIBR)	PEORIA	122 / 110
PLOT DATE = 10/20/2008	DATE -	CHECKED -	REVISED -			CONTRACT NO. 68092			
		DATE -	REVISED -			SCALE:	SHEET NO. OF SHEETS	STA. 228+00.00 TO STA. 228+25.00	FED. ROAD DIST. NO.