


DATE	
BY	
FINAL SURVEY	SURVEYED
NOTE BOOK NO.	PLOTTED
	TEMPLATE
	AREAS CHECKED

DATE	
BY	
ORIGINAL SURVEY	SURVEYED
NOTE BOOK NO.	PLOTTED
	TEMPLATE
	AREAS CHECKED

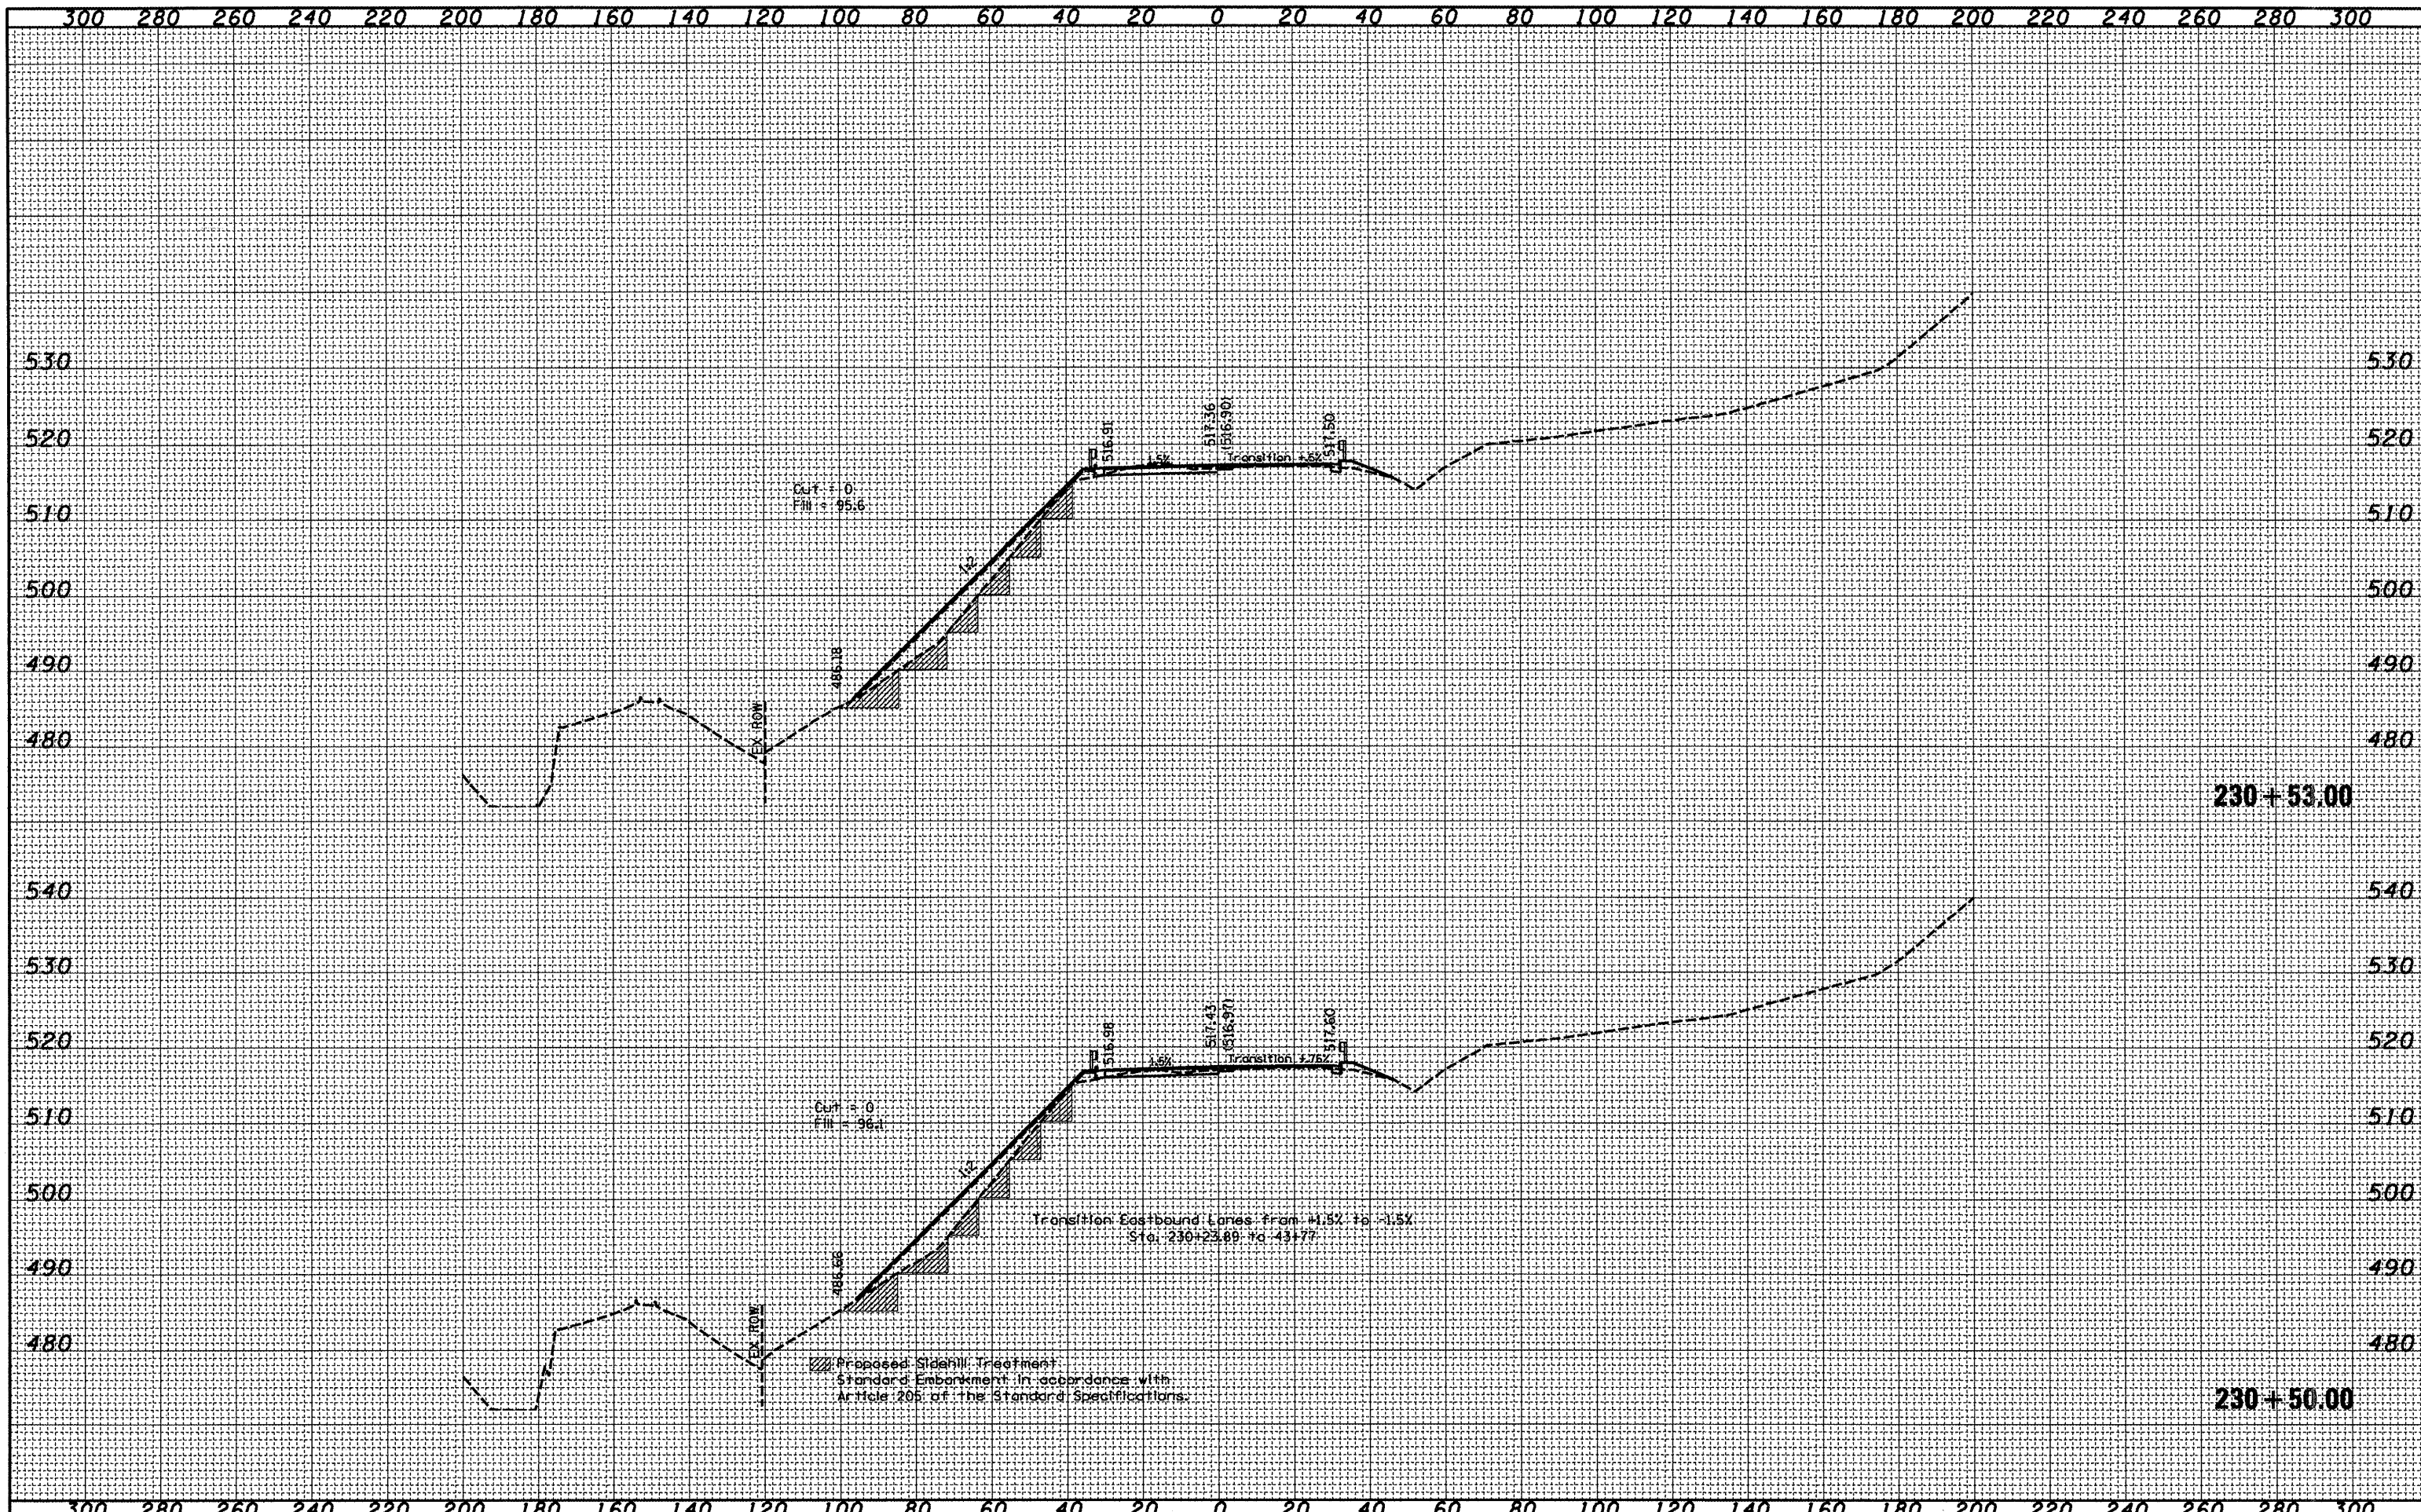

FILE NAME =	USER NAME =	DESIGNED -	REVISED -	STATE OF ILLINOIS DEPARTMENT OF TRANSPORTATION	Cross Sections - Airport Rd (Transition)	F.A.U. R.T.E.	SECTION	COUNTY	TOTAL SHEETS	SHEET NO.	
ce:\pro\joc\ta\har\hwy\shoets.dgn	overacl	DRAWN -	REVISED -			6578	(1-RIRS, 11-VCIBR)	PEORIA	142	115	
PLOT SCALE = 48.0000" / IN.		CHECKED -	REVISED -			SCALE:		FED. ROAD DIST. NO.	ILLINOIS FED. AID PROJECT	CONTRACT NO. 68092	
PLOT DATE = 10/28/2008		DATE -	REVISED -			SHEET NO.	OF SHEETS	STA. 230+50.00 TO STA. 230+53.00			