


Proposed ATMS (ITS) Network

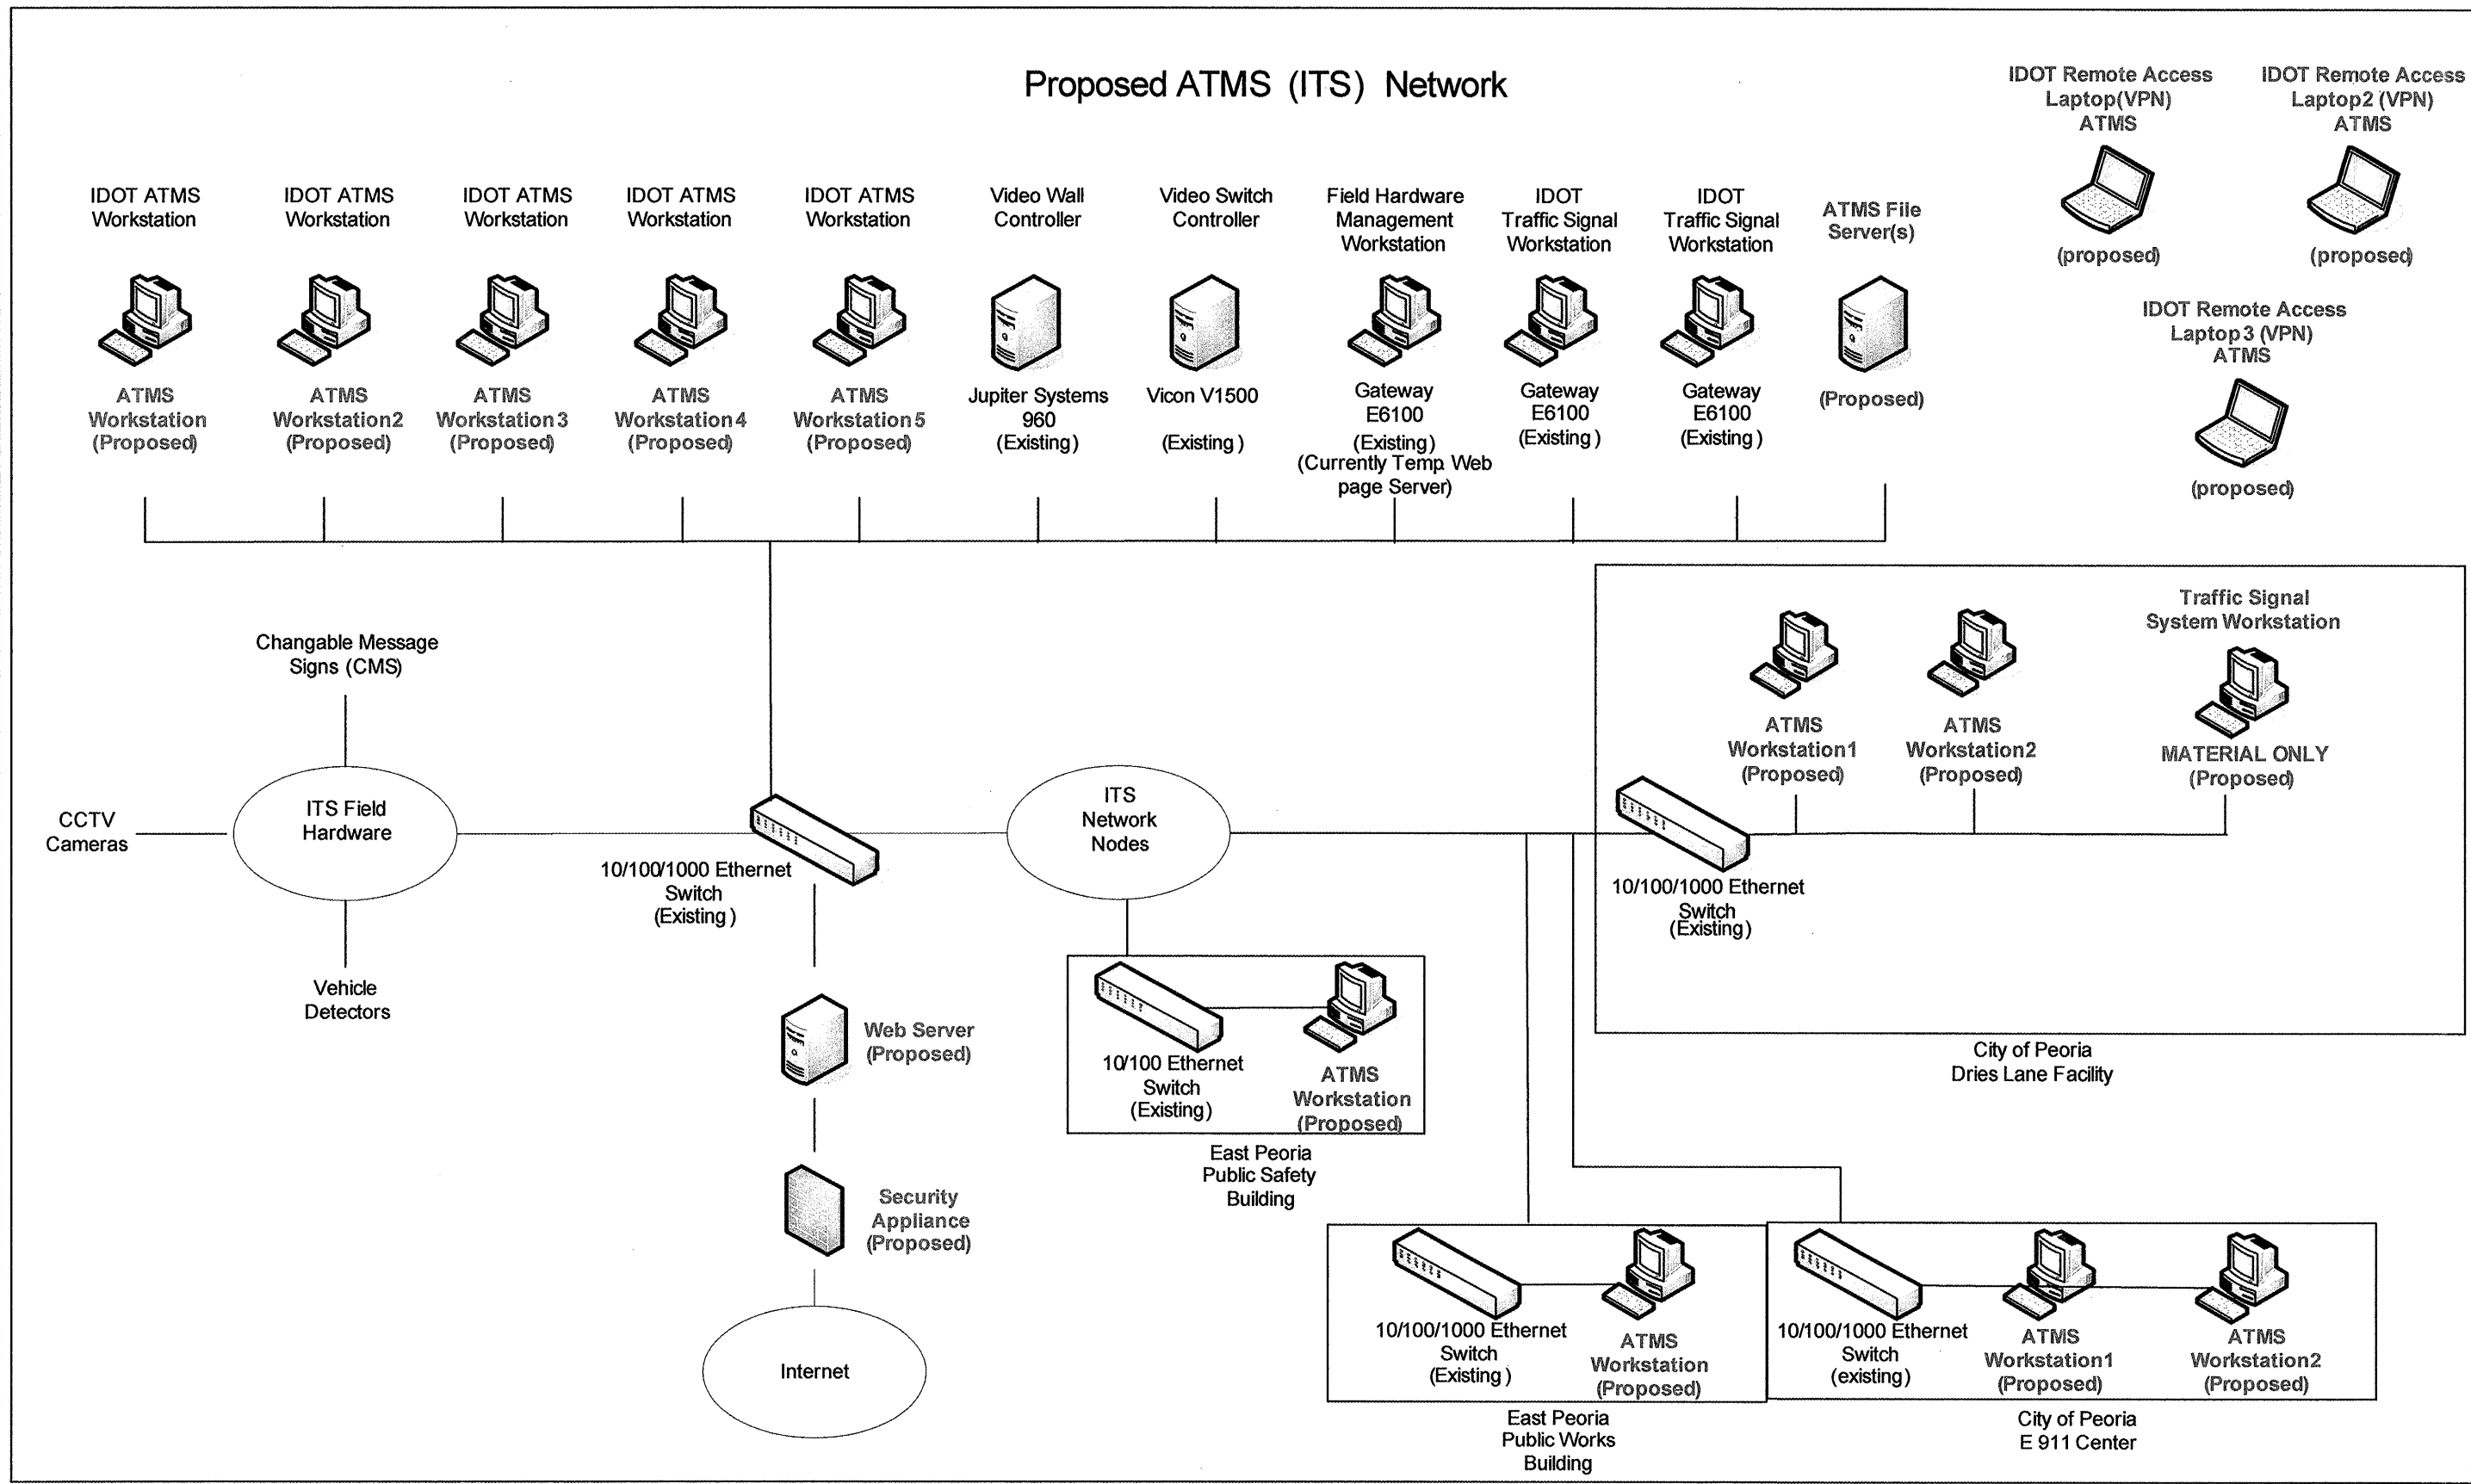

FILE NAME = P:\RFP 0-3-08\68273 - ATMS Software Plan.dgn	USER NAME = howelder	DESIGNED - ---	REVISED - ---
		DRAWN - ---	REVISED - ---
		CHECKED - ---	REVISED - ---
		DATE - ---	REVISED - ---

**STATE OF ILLINOIS
DEPARTMENT OF TRANSPORTATION**

EXISTING ITS NETWORK SCHEMATIC

SCALE: _____ SHEET NO. ___ OF ___ SHEETS STA. _____ TO STA. _____

F.A.I. RTE.	SECTION	COUNTY	TOTAL SHEETS	SHEET NO.
74	D4 I-74 ITS SYSTEM-2	Peoria/Tazewell	20	19
CONTRACT NO. 68273				
FED. ROAD DIST. NO. _____ ILLINOIS FED. AID PROJECT				