


**NOTE:**

Left and right hot-mix asphalt shoulder dimensions are 5' and 2', respectively, except segments indicated by the following:

- \* LT 2' and RT 3'
- \*\* LT 8' and RT 8'
- \*\*\* LT 2' and RT 0'

STA. 7+45 TO 8+95\*  
 STA. 40+00 TO 45+00  
 STA. 107+00 TO 109+78\*\*  
 STA. 171+00 TO 175+50  
 STA. 396+00 TO 397+50  
 STA. 432+50 TO 433+10

STA. 434+50 TO 435+35  
 STA. 450+00 TO 454+00  
 STA. 460+00 TO 464+00  
 STA. 509+50 TO 515+95  
 STA. 1342+78 TO 1346+00\*\*\*

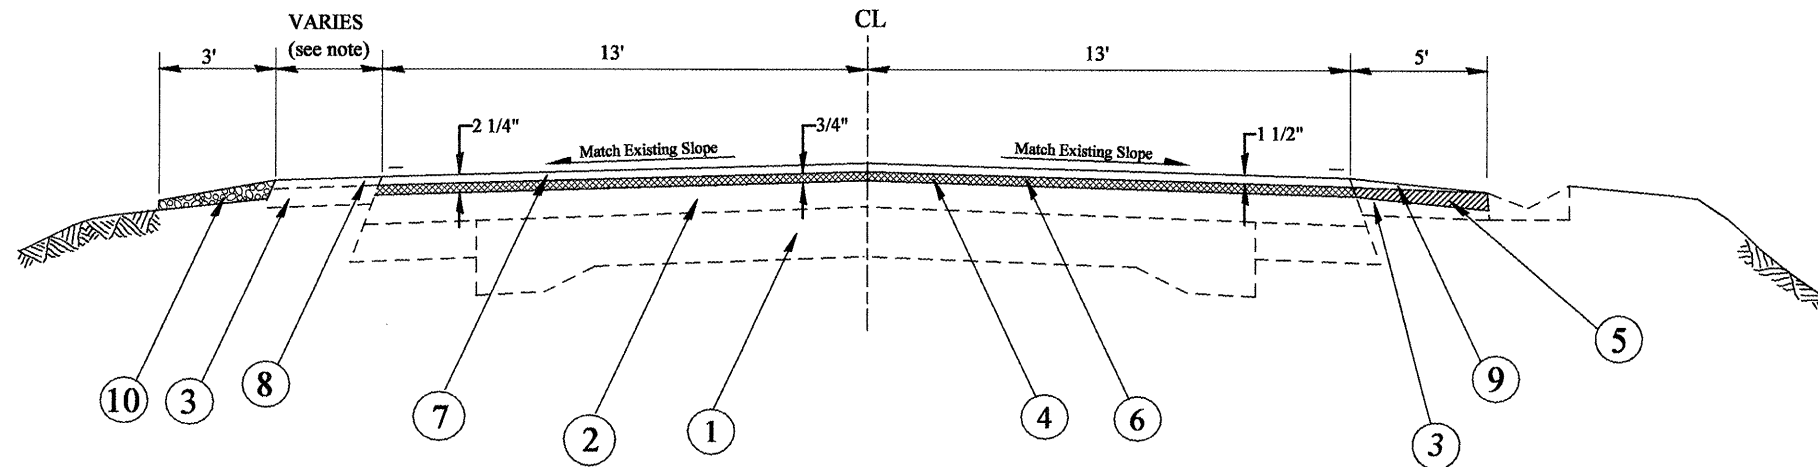

**NOTE:**

Left hot-mix asphalt shoulder width is 2' except segments denoted by \*, where it is 5'

STA. 51+00 TO 54+00  
 STA. 56+50 TO 60+00\*  
 STA. 65+00 TO 65+50\*  
 STA. 65+50 TO 70+00  
 STA. 76+55 TO 78+00\*  
 STA. 78+00 TO 79+44  
 STA. 84+00 TO 85+00  
 STA. 85+85 TO 90+00  
 STA. 154+50 TO 156+50\*  
 STA. 156+50 TO 159+50  
 STA. 160+50 TO 162+50  
 STA. 195+50 TO 201+00  
 STA. 202+75 TO 206+50  
 STA. 212+50 TO 215+98  
 STA. 216+55 TO 219+35  
 STA. 219+92 TO 222+09

STA. 154+50 TO 156+50\*  
 STA. 222+43 TO 226+50  
 STA. 228+50 TO 230+50  
 STA. 231+75 TO 235+00  
 STA. 236+00 TO 239+00  
 STA. 239+00 TO 240+00\*  
 STA. 245+00 TO 249+00  
 STA. 249+00 TO 251+00\*  
 STA. 252+25 TO 253+75\*  
 STA. 255+00 TO 258+75  
 STA. 277+00 TO 280+50  
 STA. 362+00 TO 374+50\*  
 STA. 381+00 TO 383+50\*  
 STA. 383+50 TO 393+50  
 STA. 393+50 TO 394+00\*  
 STA. 524+00 TO 528+20\*

STA. 528+54 TO 532+37\*  
 STA. 532+59 TO 536+00  
 STA. 1338+50 TO 1342+78

STA. EQ. 386+10.55 (BK) = 385+82.67 (AH)

**LEGEND**

1. EXISTING PAVEMENT (9,6,9)
2. EXISTING HOT-MIX ASPHALT OVERLAY
3. EXISTING HOT-MIX ASPHALT SHOULDER
4. PROPOSED HOT-MIX ASPHALT SURFACE REMOVAL, 3/4"
5. PROPOSED HOT-MIX ASPHALT SURFACE REMOVAL VAR. DEPTH (3/4" to 1 1/2")
6. PROPOSED POLY. LEVELING BINDER (MACHINE METHOD) N50, 3/4"
7. PROPOSED HOT-MIX ASPHALT SURFACE CSE, MIX D, N50, 1 1/2"
8. PROPOSED HOT-MIX ASPHALT SHOULDERS, 1 1/2"
9. PROPOSED HOT-MIX ASPHALT SHOULDERS, VAR. DEPTH
10. PROPOSED AGGREGATE SHOULDER TY B, WEDGE

FILE NAME =	USER NAME = brucebm	DESIGNED -	REVISED -
S:\GEN\DRAWING\STD&PLNS\SQUAD11\68337\68337A\plans.dgn		DRAWN -	REVISED -
PLOT SCALE = 44.2809' / IN.		CHECKED -	REVISED -
PLOT DATE = 10/14/2008		DATE -	REVISED -

**STATE OF ILLINOIS  
 DEPARTMENT OF TRANSPORTATION**

<b>TYPICAL SECTIONS</b>			
SCALE:	SHEET NO.	OF SHEETS	STA. TO STA.

F.A.P. 317	SECTION	COUNTY	TOTAL SHEETS	SHEET NO.
US24	(137,102)RS-4; 101RS-3	FULTON	56	6
FED. ROAD DIST. NO. [ILLINOIS] FED. AID PROJECT			CONTRACT NO. 68337	